


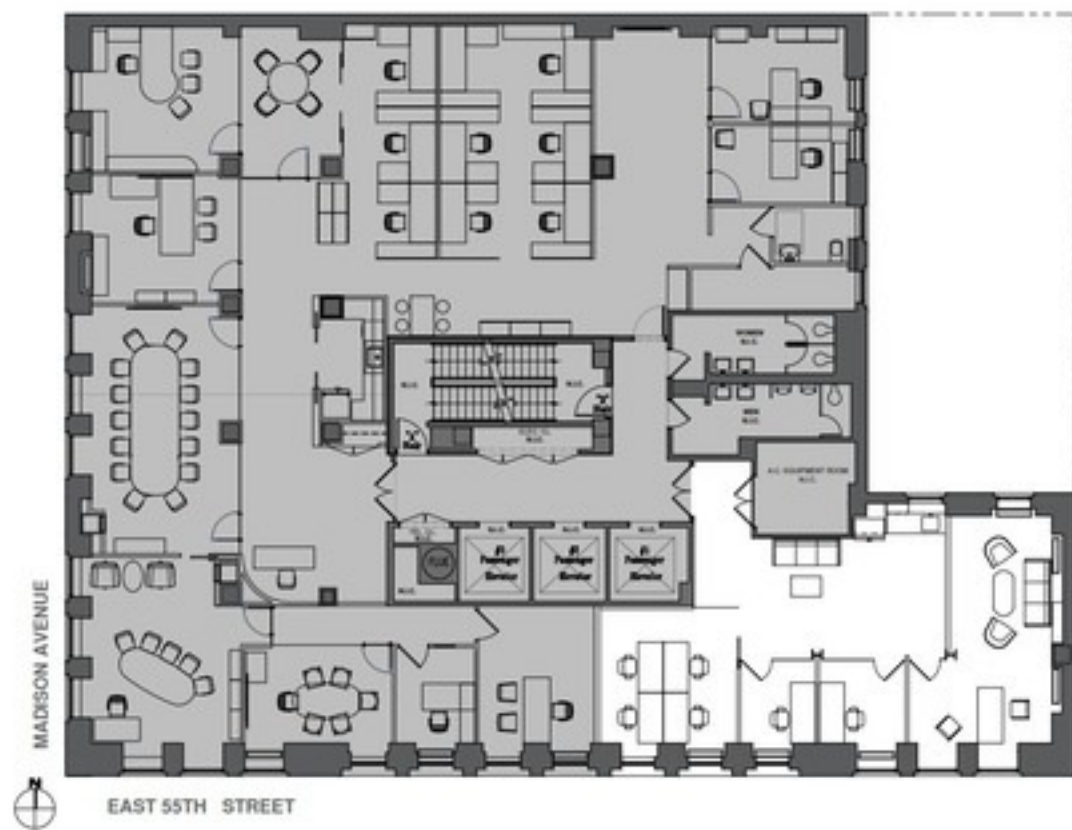

1 8TH FLOOR PLAN
3/16/11

Project:
551 MADISON AVE.
NEW YORK, NY 10022

No.	Description	Date
1	Initial Design	3/16/11
2	Revisions	

Project No.: 2009-11-02
Scale: AS SHOWN
Date: 3/16/11
Drawn: J. AP

Sheet Title:
8TH FLOOR SE TENANT

Drawing No.:

A-108