


FLOOR PLAN (FLOOR: 5)
SCALE: 3/16" = 1'-0"

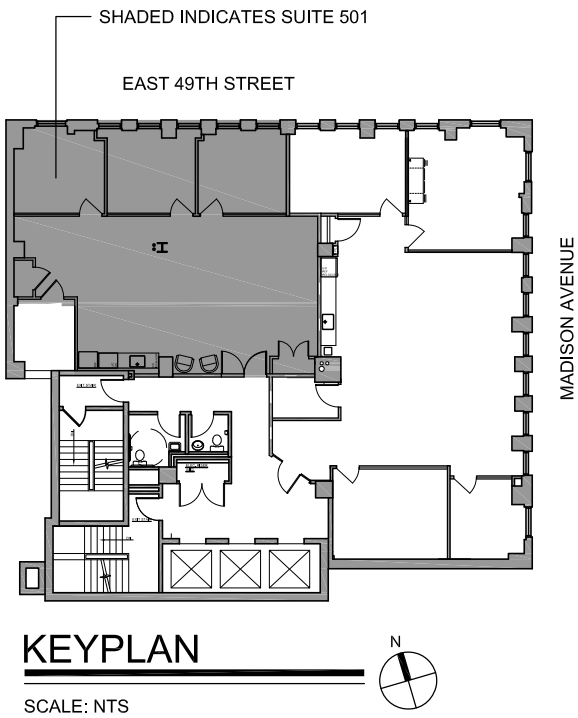

KEYPLAN
SCALE: NTS

BUILDING
424 MADISON AVENUE
NEW YORK, NY

| | |
|-------------|------------|
| SCALE | AS NOTED |
| DRAWN BY | RI |
| REVIEWED BY | VJ |
| DATE | 10.08.2024 |

SUITE
501