


FLOOR PLAN FOR ILLUSTRATIVE PURPOSES ONLY. ACTUAL SIZE AND DIMENSIONS MAY VARY.

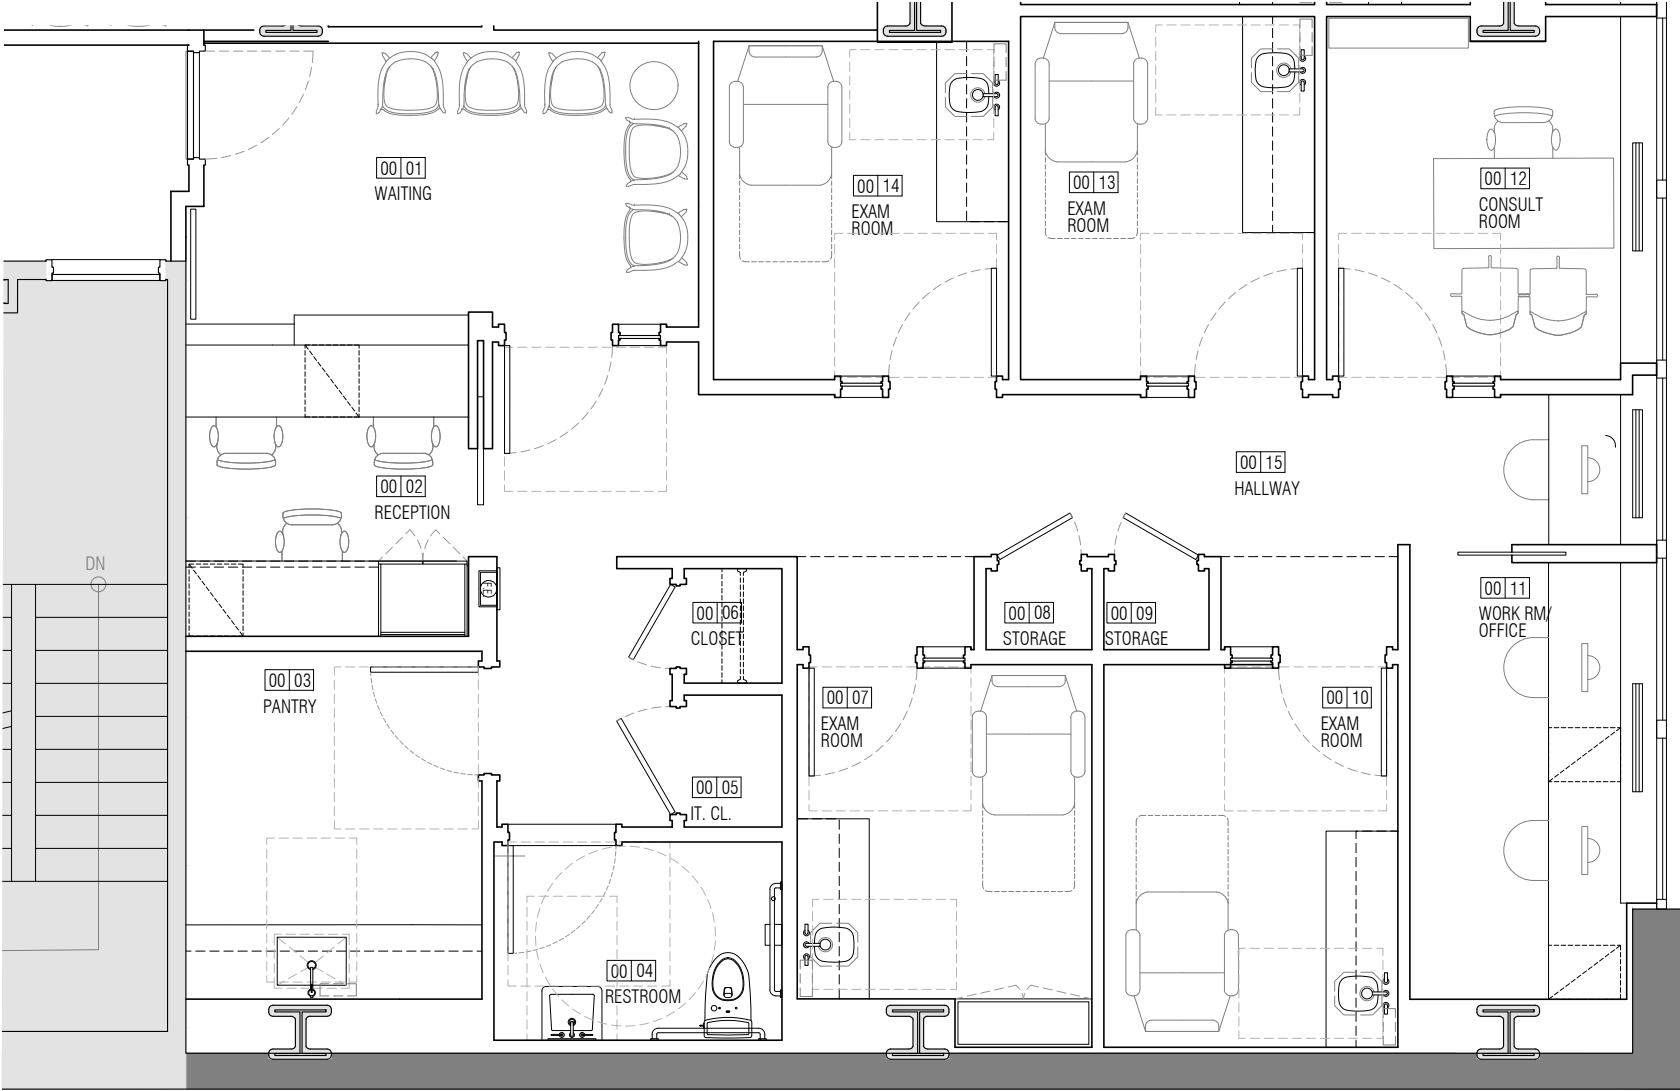

ANY ADDITIONAL WORK (FINISHES, FIXTURES, ETC) BEYOND BASE BUILDING WORK LETTER AND WHERE NOTED TO BE 'BY TENANT'

SUITE 1100
110 EAST 60TH STREET
NEW YORK, NEW YORK

DATE: 09.17.2024
SCALE: 3/16" = 1'-0"
TITLE: PARTIAL FLOOR PLAN
SUITE 600