

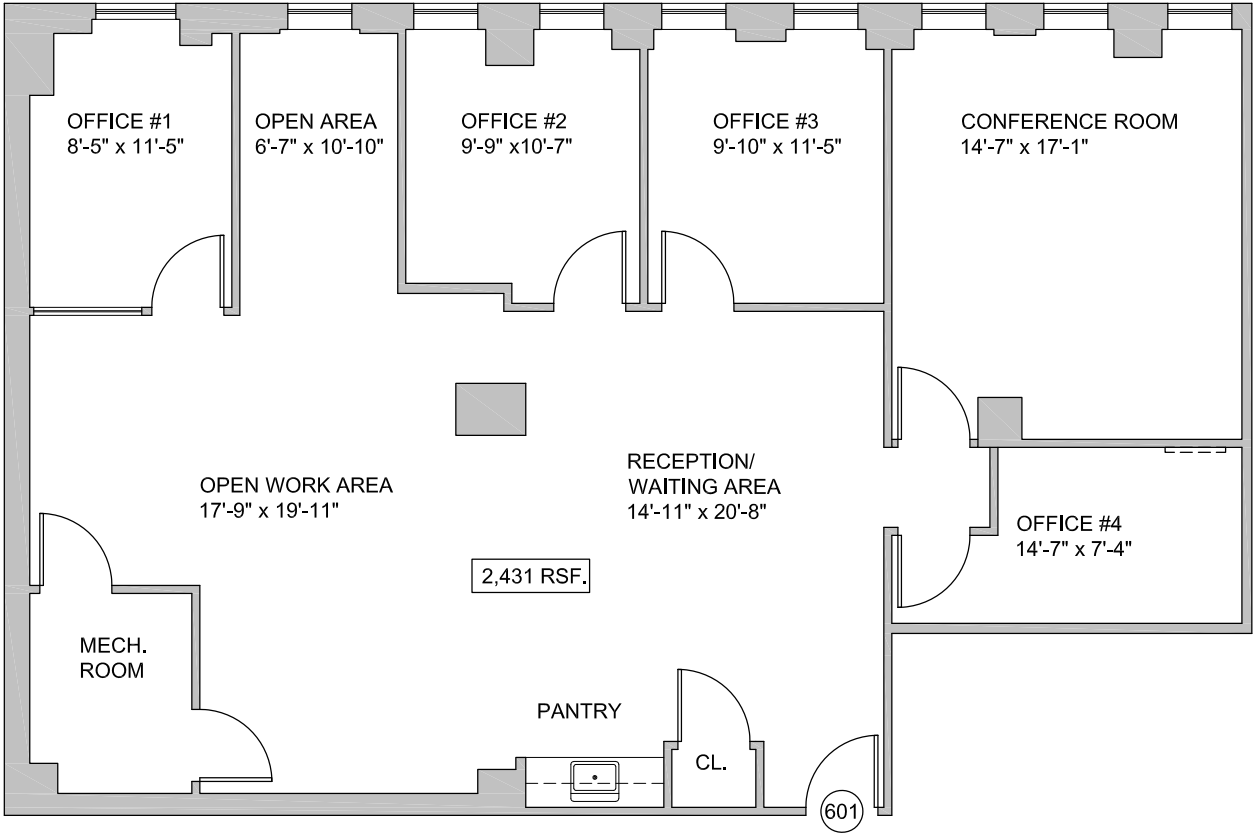


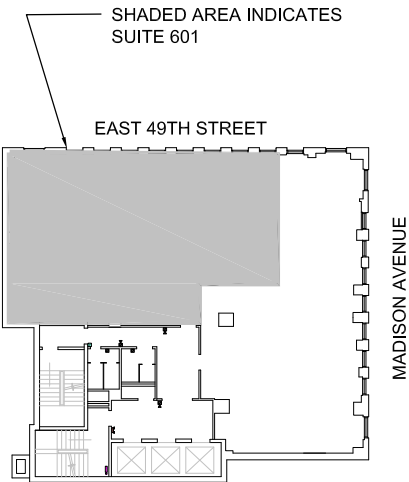

FLOOR PLAN (FLOOR: 6)

SCALE: 1/8" = 1'-0"

 

KEY PLAN

SCALE: NTS

BUILDING
424 MADISON AVENUE
NEW YORK, NY

SCALE	AS NOTED
DRAWN BY	MR
DATE	04.05, 2024

SUITE

601