


5TH AVENUE

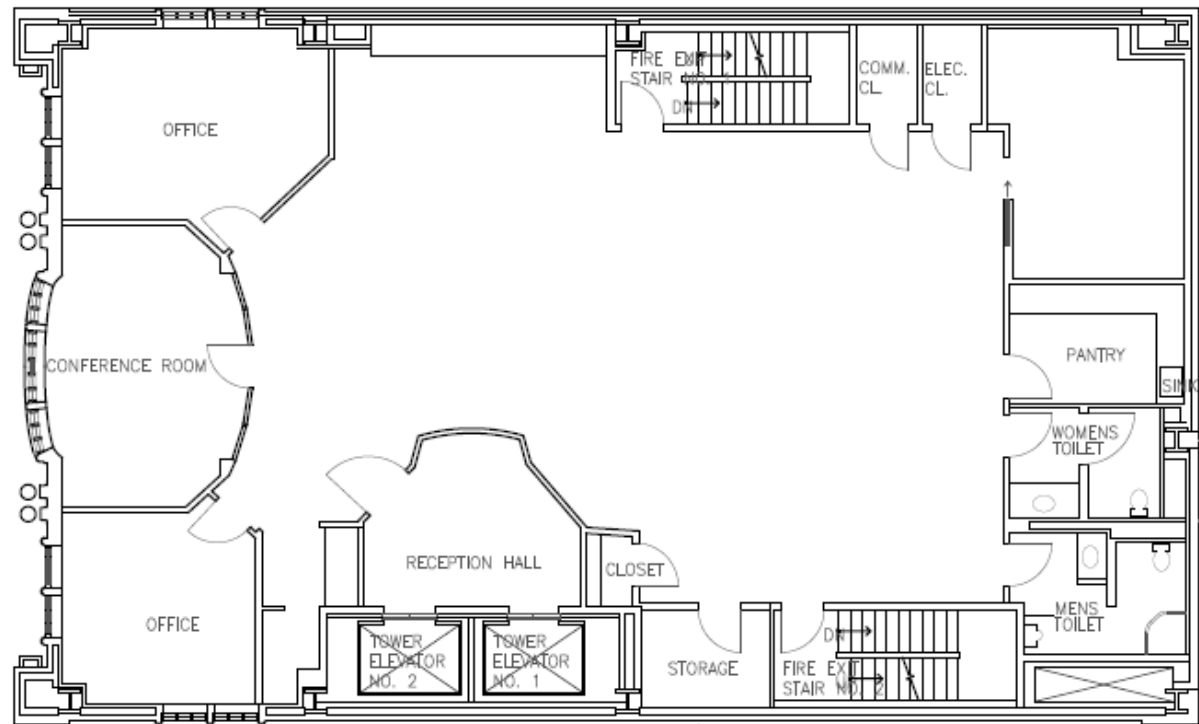

18TH FLOOR PLAN


SCALE: NTS

DR. ANOLIK'S OFFICE

693 FIFTH AVENUE
NEW YORK, NY

ALL DRAWING AND WRITTEN MATERIAL CONTAINED HEREIN IS THE SOLE PROPERTY OF DPM ARCHITECTURE, P.C. AND MAY NOT BE DUPLICATED, PUBLISHED, DISCLOSED OR USED WITHOUT THE EXPRESS WRITTEN CONSENT OF DPM ARCHITECTURE P.C. THE DRAWINGS ARE SCOPE DOCUMENTS WHICH INDICATE THE GENERAL SCOPE OF WORK, AND SUCH DO NOT NECESSARILY DESCRIBE ALL WORK REQUIRED FOR THE FULL PERFORMANCE AND COMPLETION OF THE WORK. GENERAL CONTRACTOR IS TO FURNISH AND INSTALL ALL ITEMS REQUIRED FOR THE COMPLETION OF HIS WORK WITHOUT ADJUSTMENT TO THE CONTRACT AMOUNT UNLESS THE SCOPE OF WORK CHANGES FROM THAT INDICATED ON THE DRAWINGS. IN THE EVENT OF A CONFLICT WITHIN OR AMONG THE CONTRACT DOCUMENTS, THAT DOCUMENT PLACING THE GREATEST BURDEN UPON THE GENERAL CONTRACTOR SHALL GOVERN. THE GENERAL CONTRACTOR SHALL CAREFULLY STUDY AND COMPARE ALL DRAWINGS, REPORTING ANY ERROR, INCONSISTENCY OR OMISSION HE MAY DISCOVER AND REPORT SAME TO DPM ARCHITECTURE P.C. AND IN NO CASE SHALL HE PROCEED IN UNCERTAINTY.

No.	DATE	ISSUED / REVISED
1	5/10/24	REVIEW

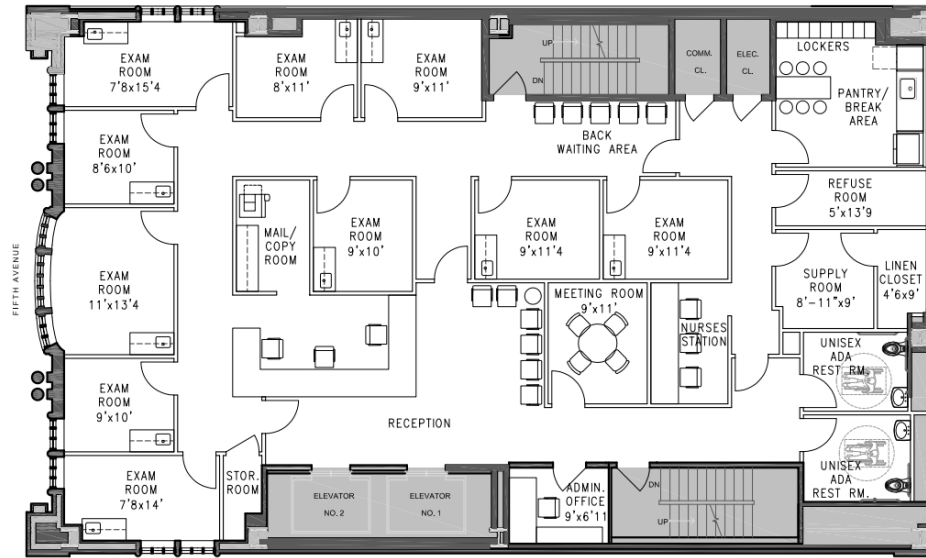

ALL AREAS AND DIMENSIONS ARE APPROXIMATE
AND ARE SUBJECT TO CHANGE PENDING FIELD
VERIFICATION.

18TH FLOOR
693 FIFTH AVENUE

LEGEND	
RECEPTION / WAITING AREA	1
ADMIN. OFFICE	1
NURSES STATION	1
EXAM ROOMS	10
BACK WAITING AREA	1
MEETING ROOM (4pp)	1
PANTRY W/ BREAK AREA	1
REFUSE ROOM	1
SUPPLY ROOM	1
STOR. ROOM	1
LINEN CLOSET	1
UNISEX ADA REST ROOM	2

DRAWING TITLE:
18TH FLOOR
TEST FIT 1

05.10.24

SEAL PROJ. NO. 24-39

CHECKED BY: ME
DRAWN BY: DC
SCALE: 1/8"=1'-0"

© 2023 BY DPM

TF-1.18