


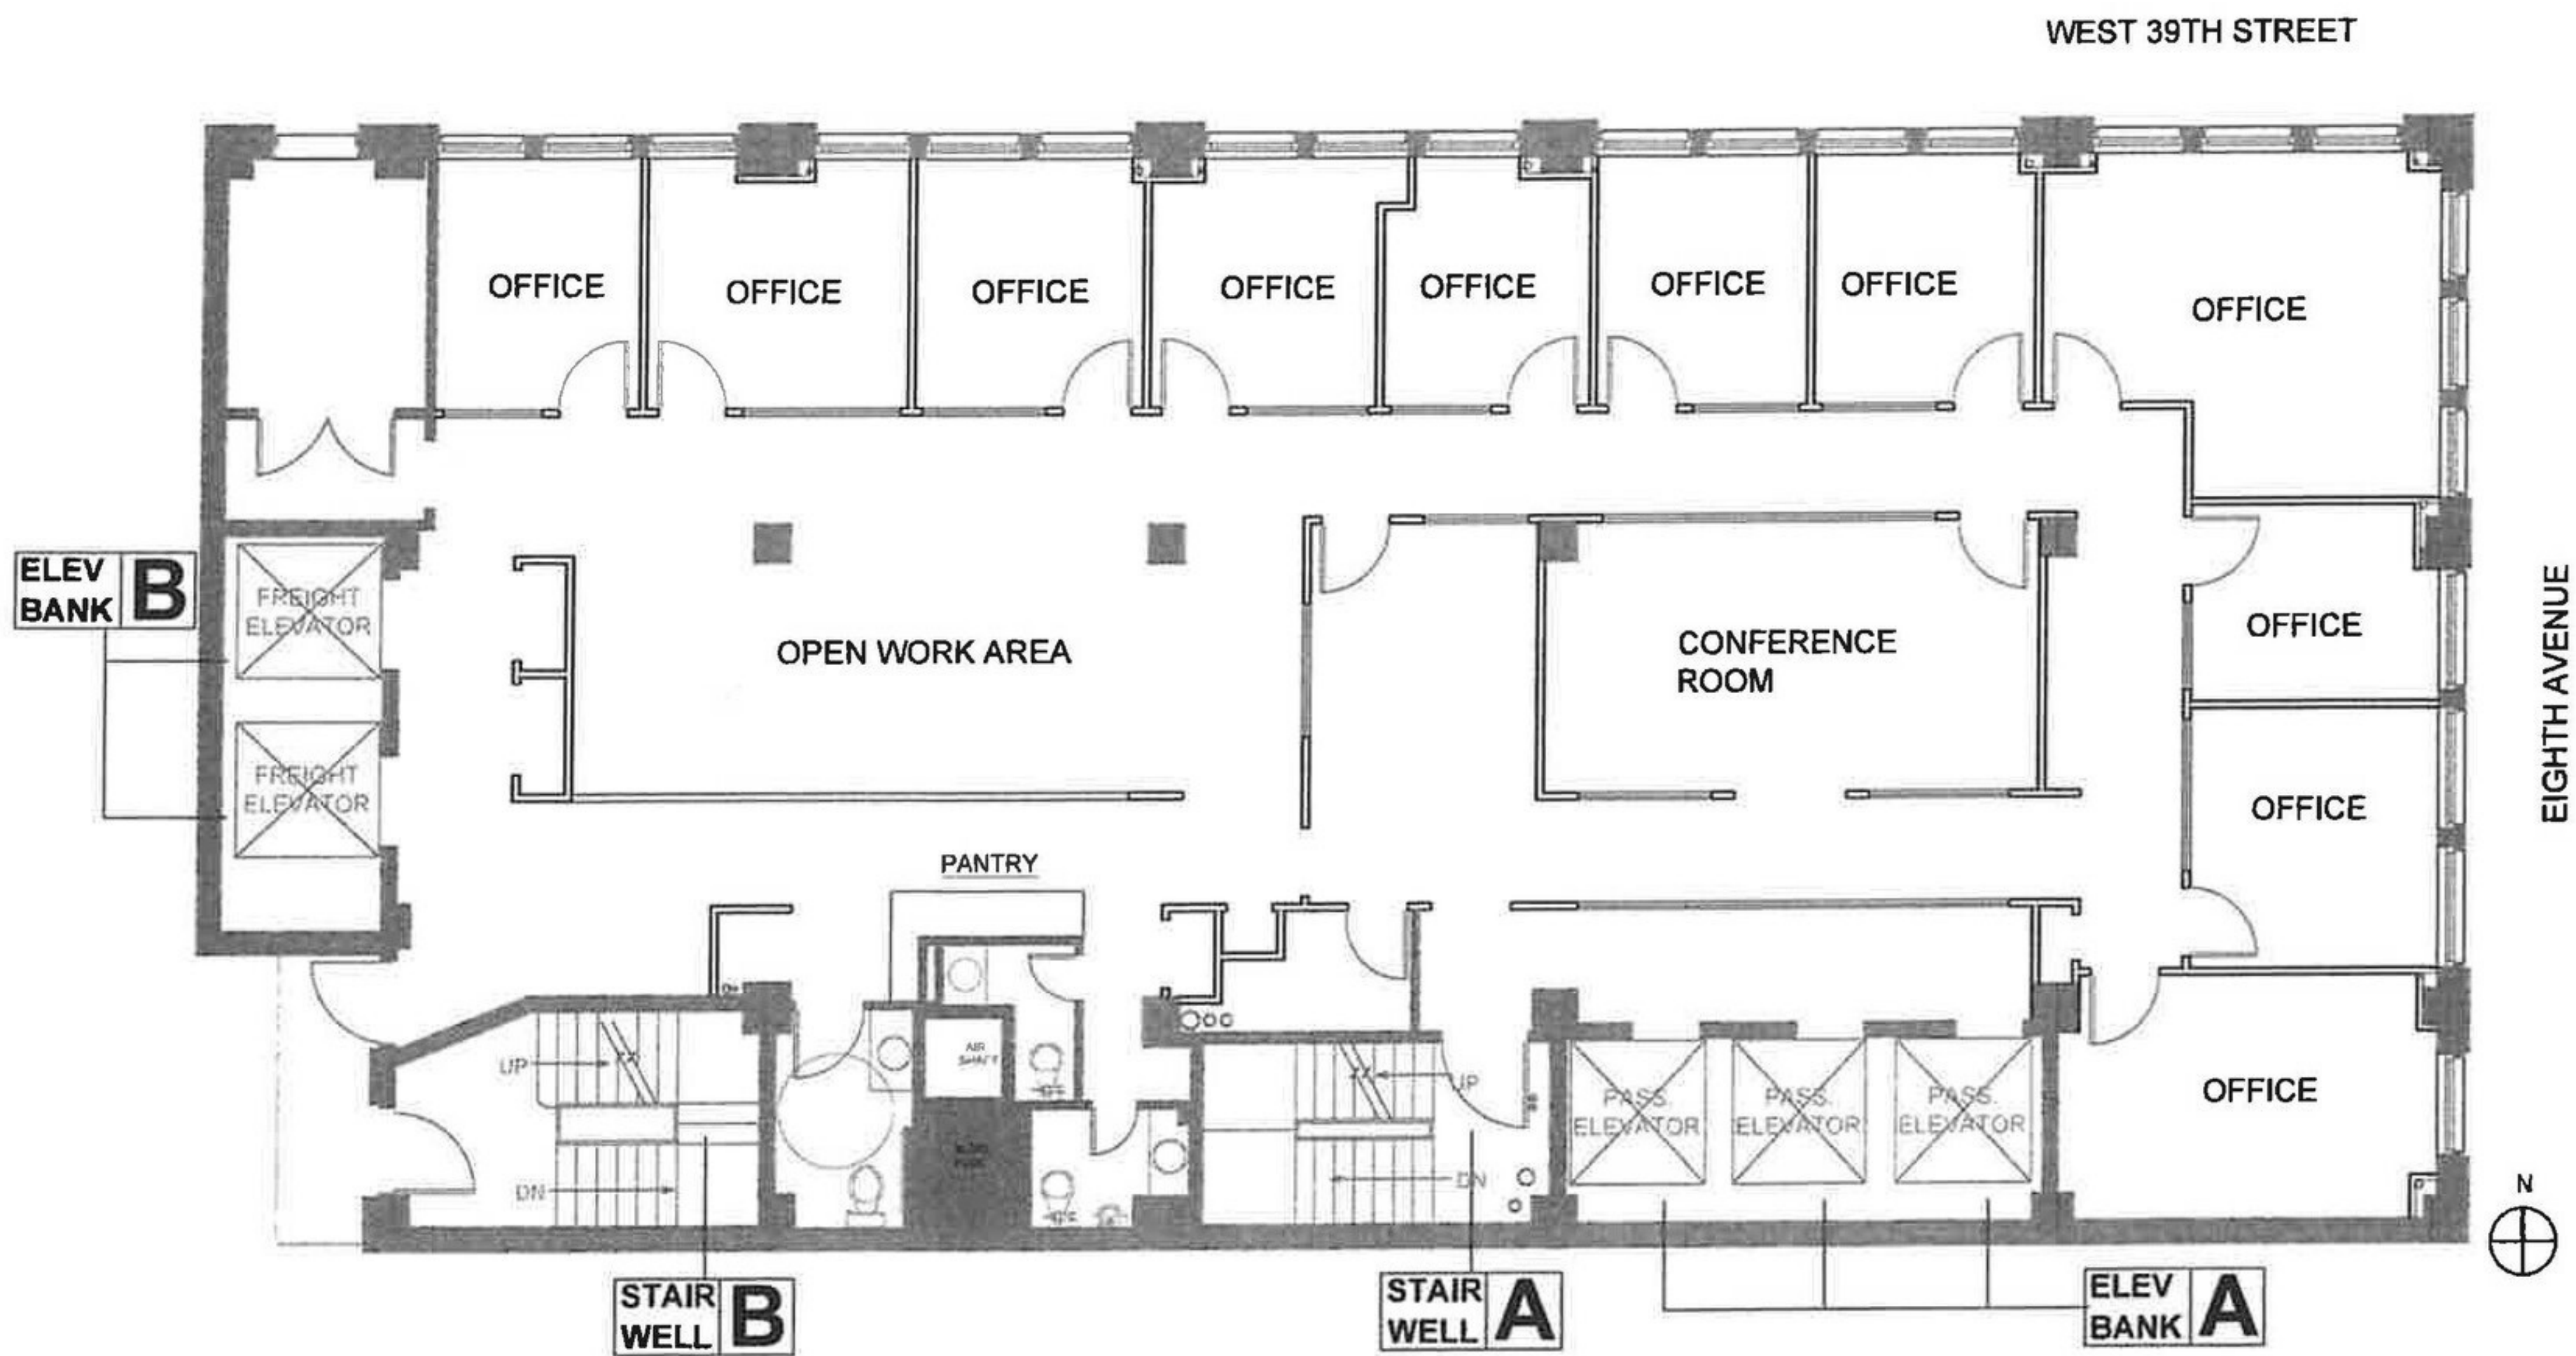

PROJECT

589 EIGHTH AVENUE
NEW YORK, NEW YORK 10018

DRAWING TITLE

FLOOR PLAN

FLOOR

16TH FLOOR

DATE: 07/18/2019

PROJECT NO.

PAGE

DRAWING BY


MR

DRAWING NO.

CHECKED BY:

VT

A016

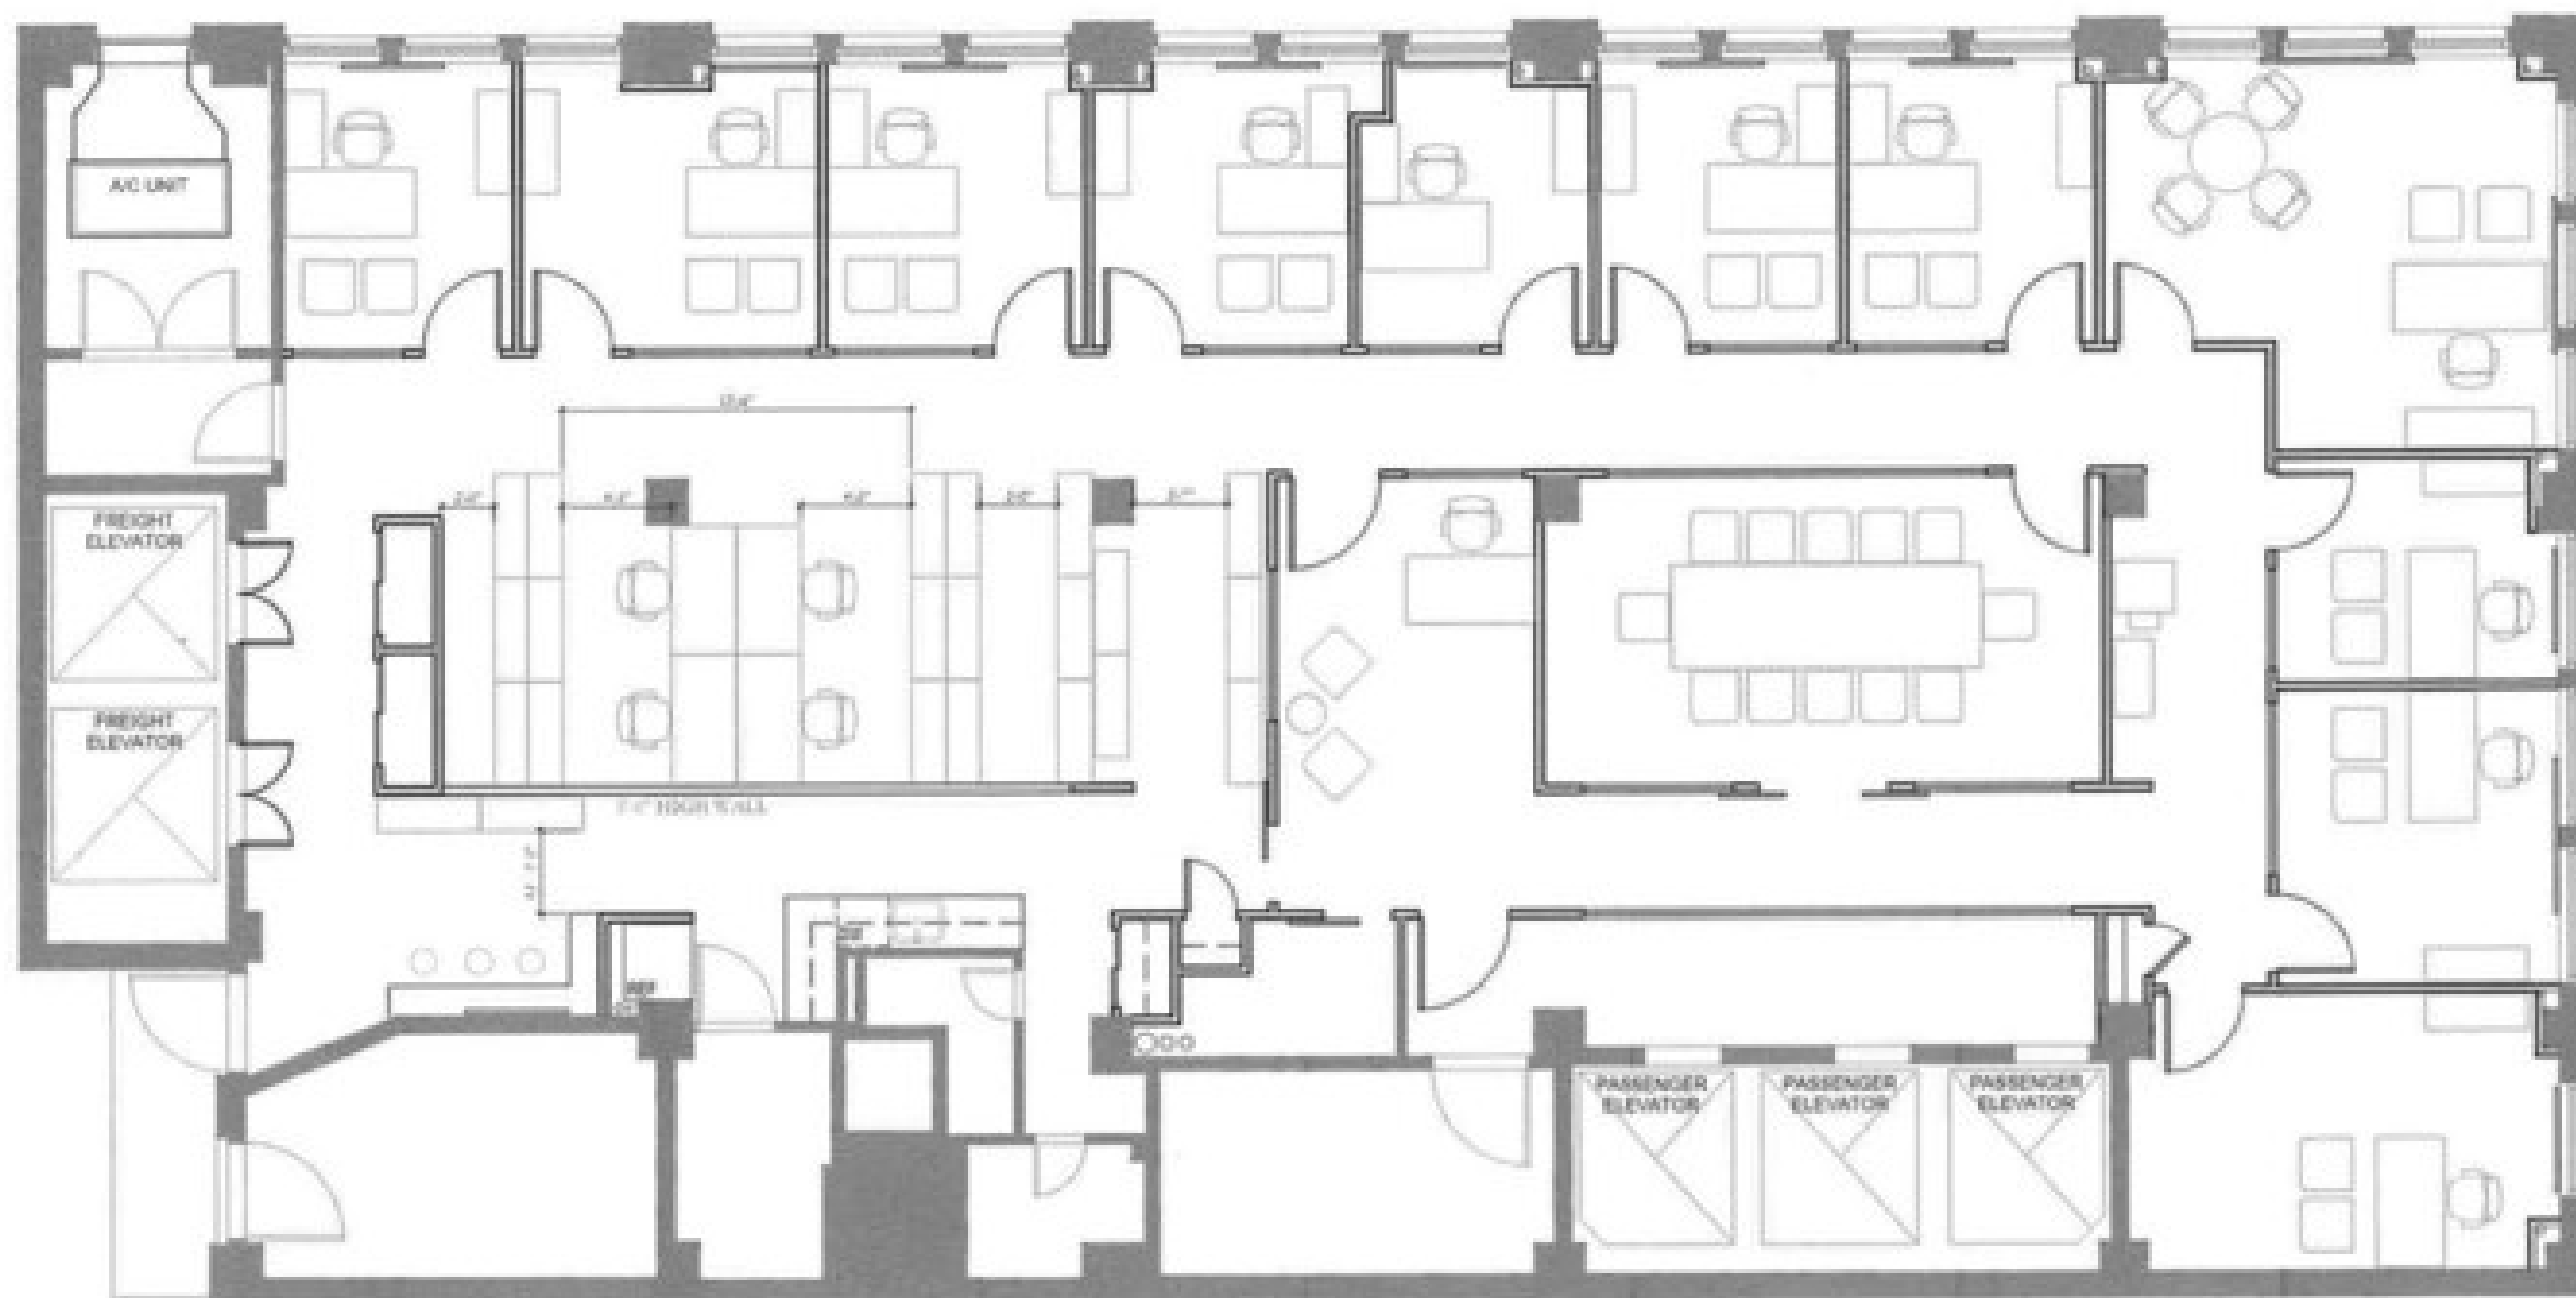

16TH FLOOR
589 EIGHTH AVE.