


FLOOR PLAN (FLOOR: 8)
SCALE: 1/8" = 1'-0"

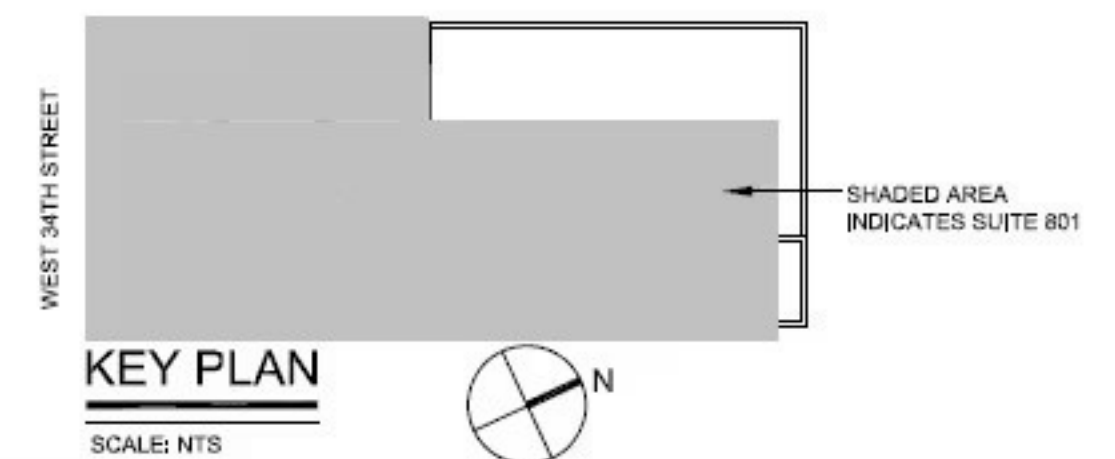

BUILDING
1 WEST 34TH STREET
NEW YORK, NY

SCALE	AS NOTED
DRAWN BY	MR
DATE	05.12.2025

DISCLAIMER:
THIS DOCUMENT HAS BEEN PREPARED AND MAINTAINED BY BLDG MANAGEMENT CO., INC. AND ITS AFFILIATE MANAGERS AND OWNERS FOR INTERNAL PURPOSES ONLY. BLDG HAS GIVEN YOU THIS DOCUMENT FOR INFORMATIONAL PURPOSES ONLY AT NO COST TO YOU. BLDG MAKES NO REPRESENTATIONS AS TO THE ACCURACY OF ANY OF THE INFORMATION CONTAINED IN THE WITHIN SKETCH, NOTES, AND DESCRIPTIONS, AND DISCLAIMS ALL RESPONSIBILITY FOR ANY DISCREPANCIES BASED UPON A PHYSICAL EXAMINATION OF THE PREMISES OR OTHERWISE.

SUITE
801