


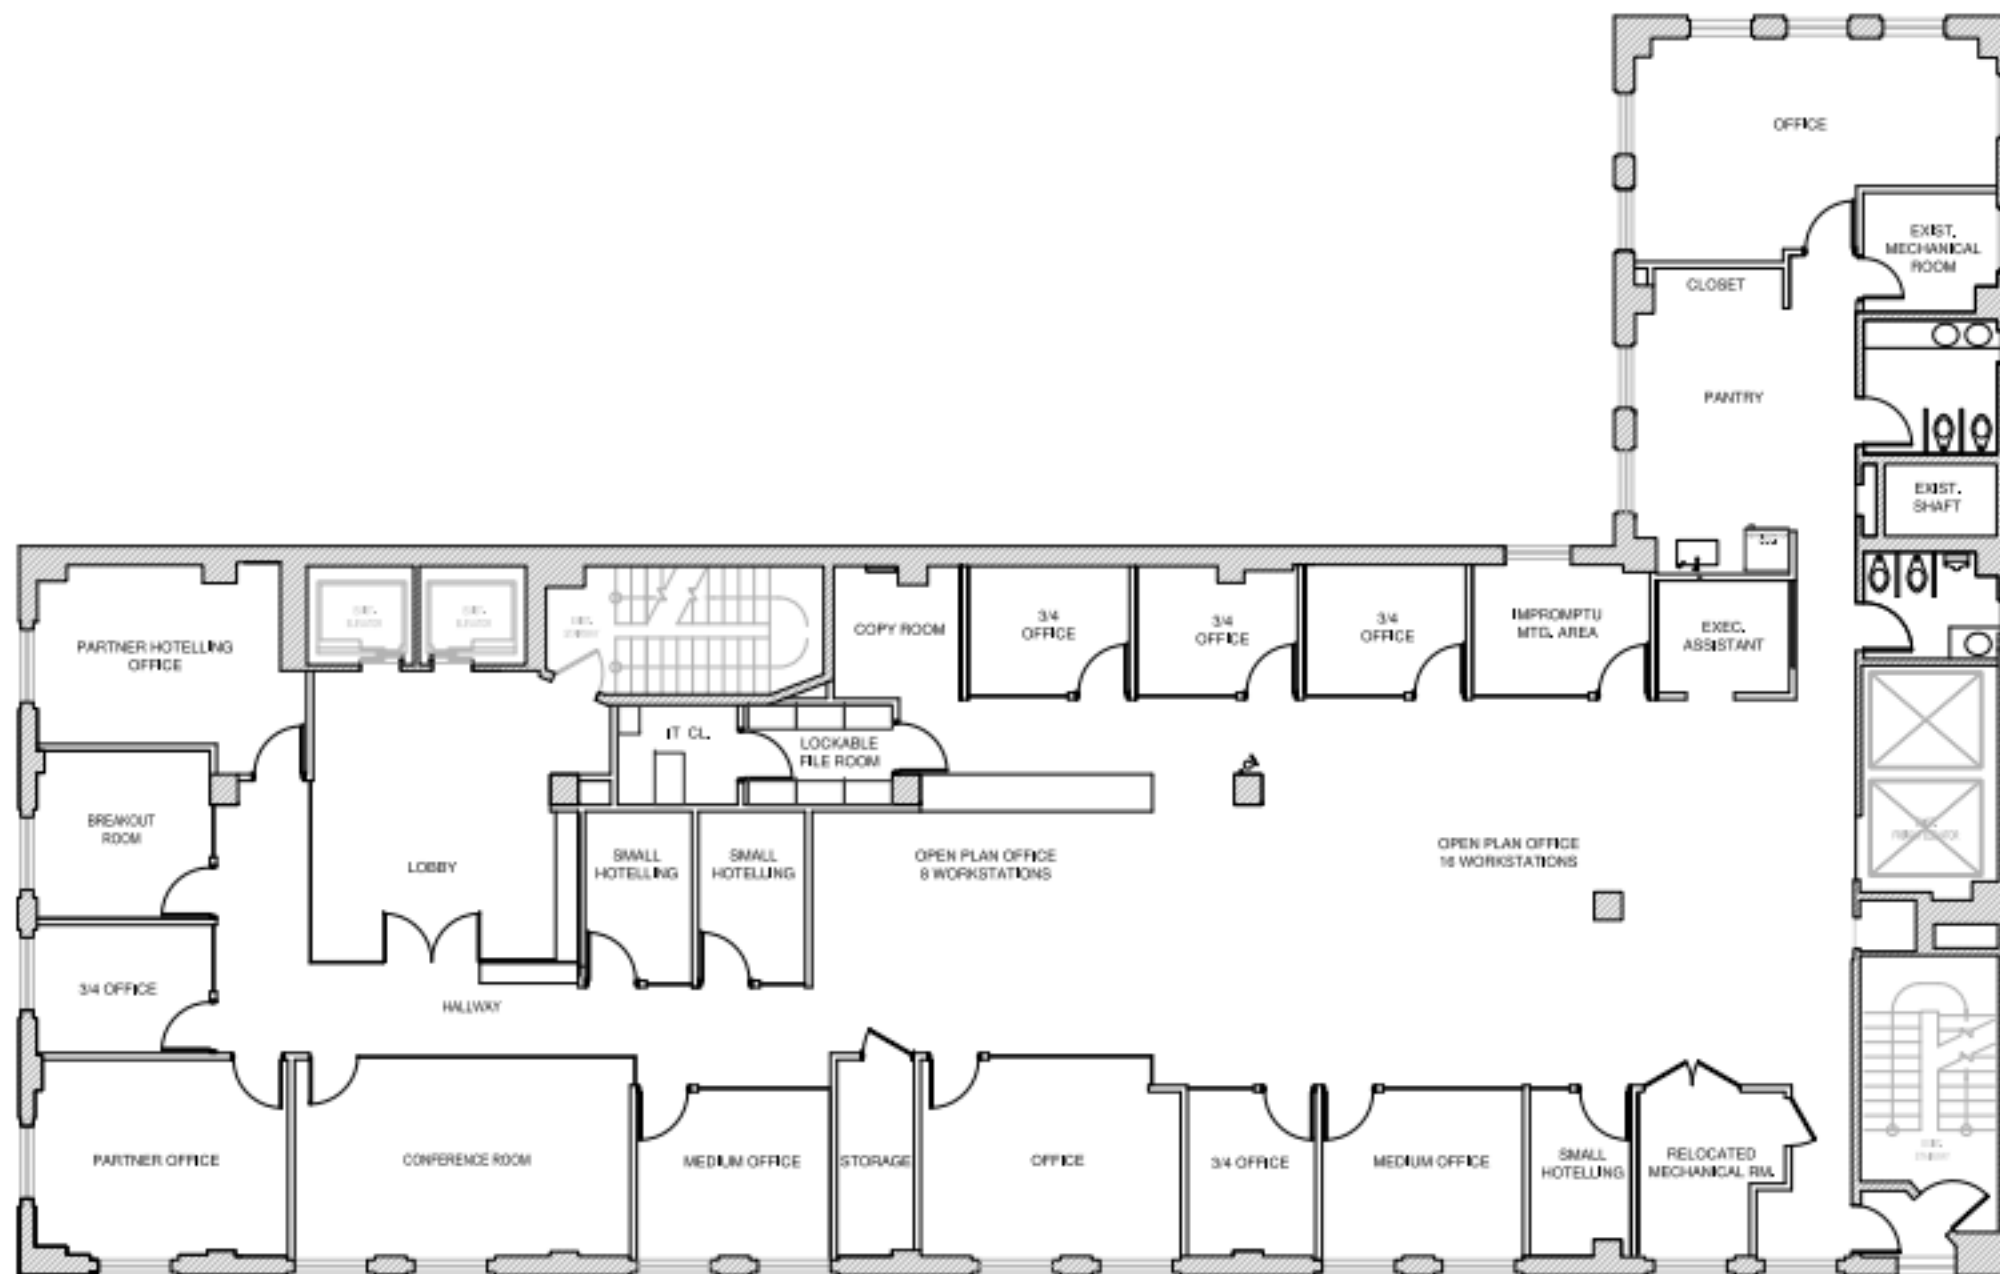

1 PARK AVE SOUTH- SEVENTH FLOOR
SCALE: 3/16"=1'-0"

Design Architect

Architect

Architect

NO. DATE

Architect

NO. DATE

Architect

Architect

Architect

SEV ENTH FLOOR PLAN

Architect

SCALE: AS NOTED

DATE: 11.13.2014

DRAWN BY: JOC

CHECKED BY: JTS

PROJECT NO: 1403.01

Architect

A-002.00

DRAWING # TOP 1

CREATED AND APPROVED BY:
WARRIOR LABEL, INC.