


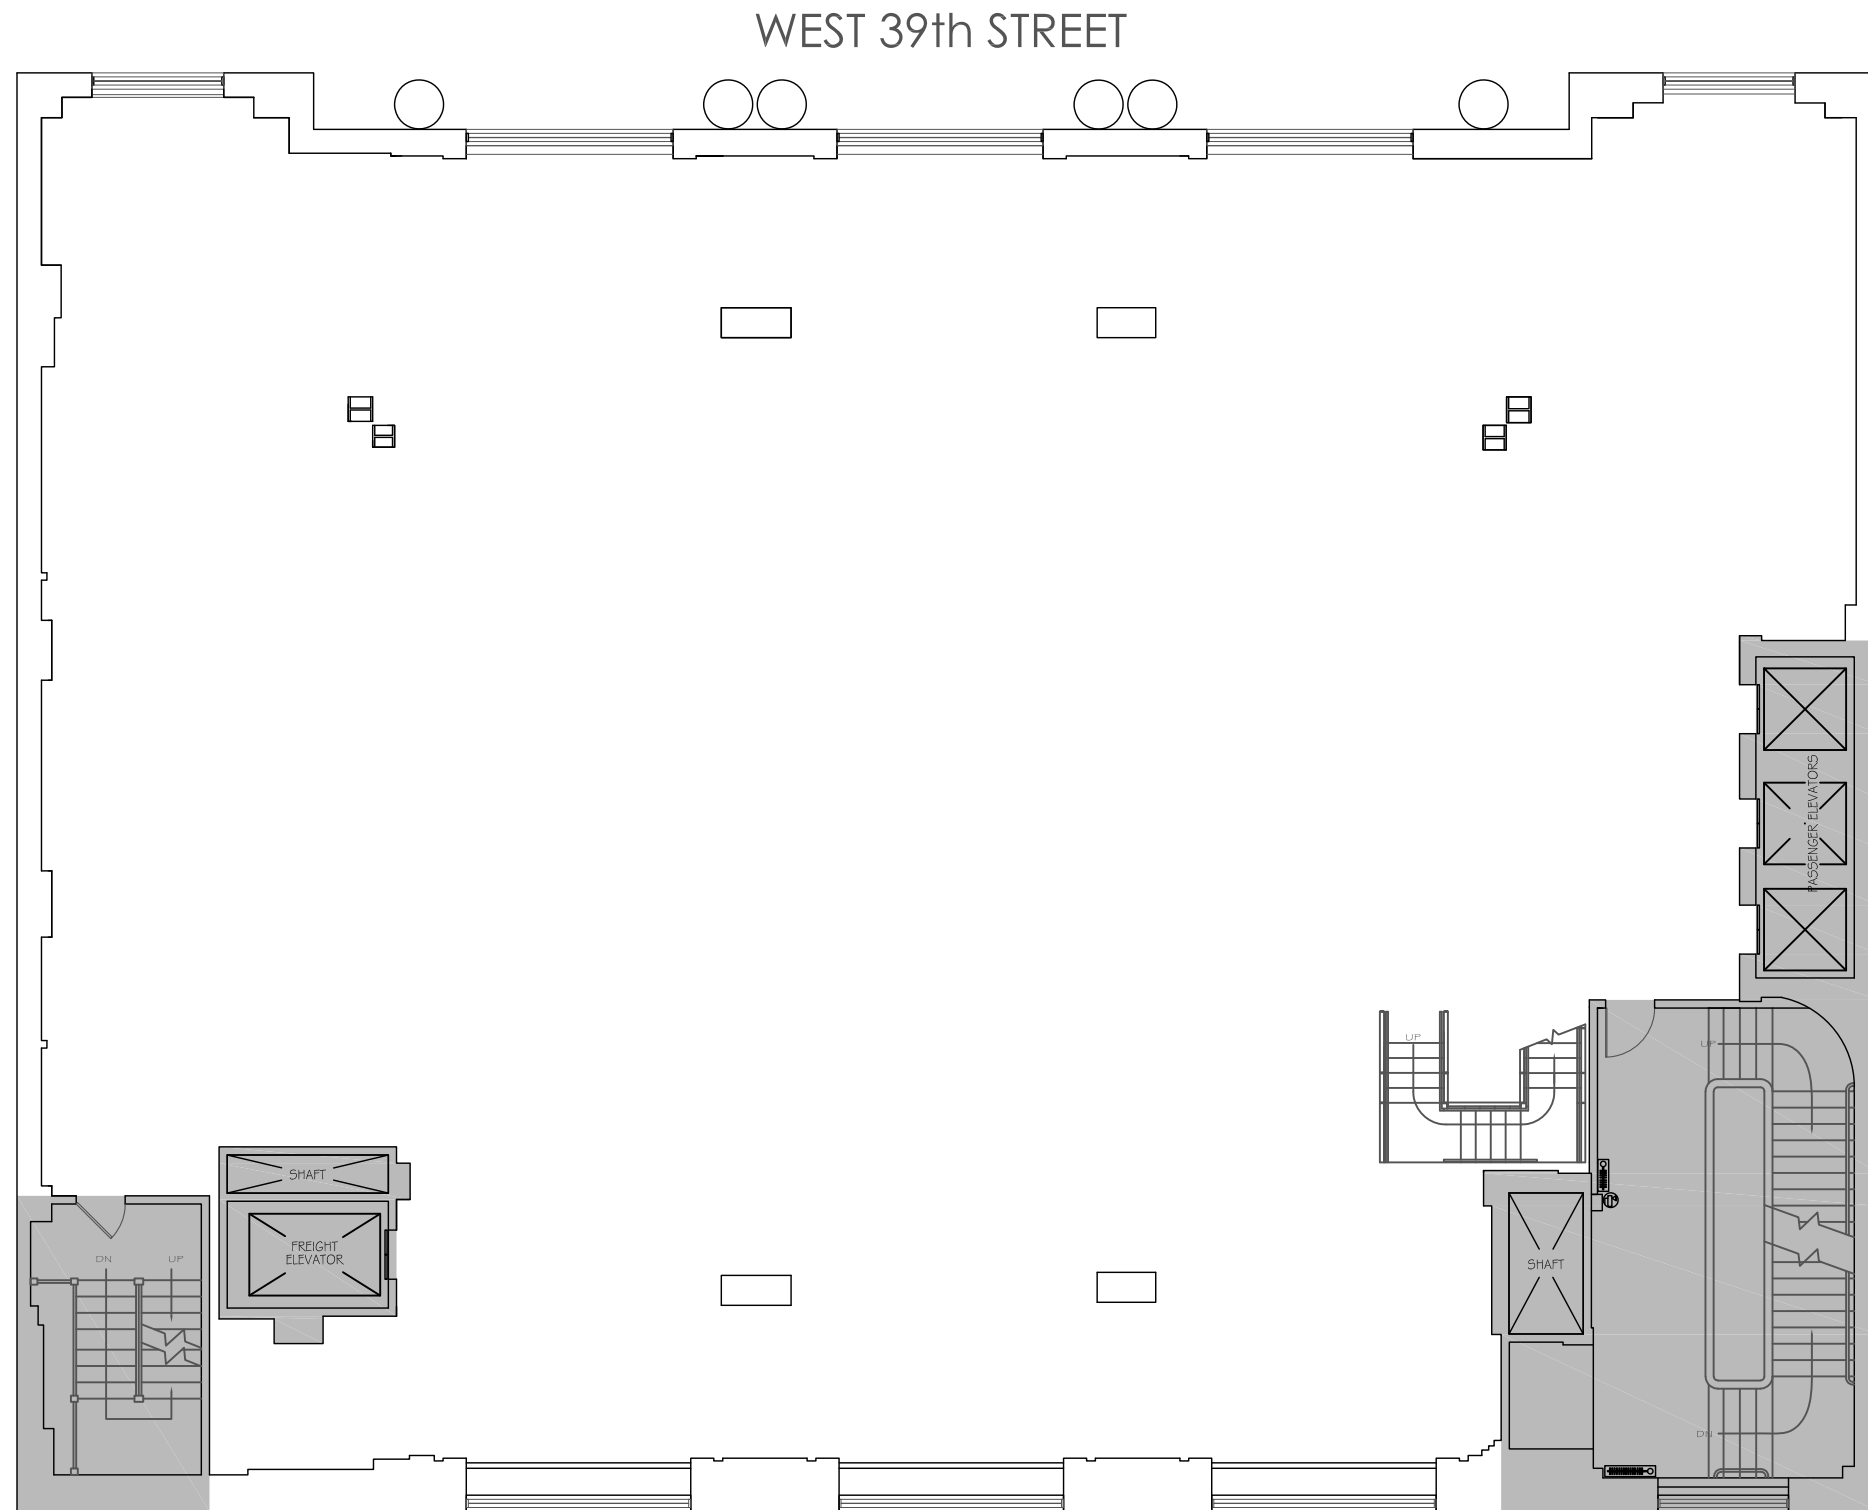

FOURTH FLOOR PLAN

SCALE: NTS