


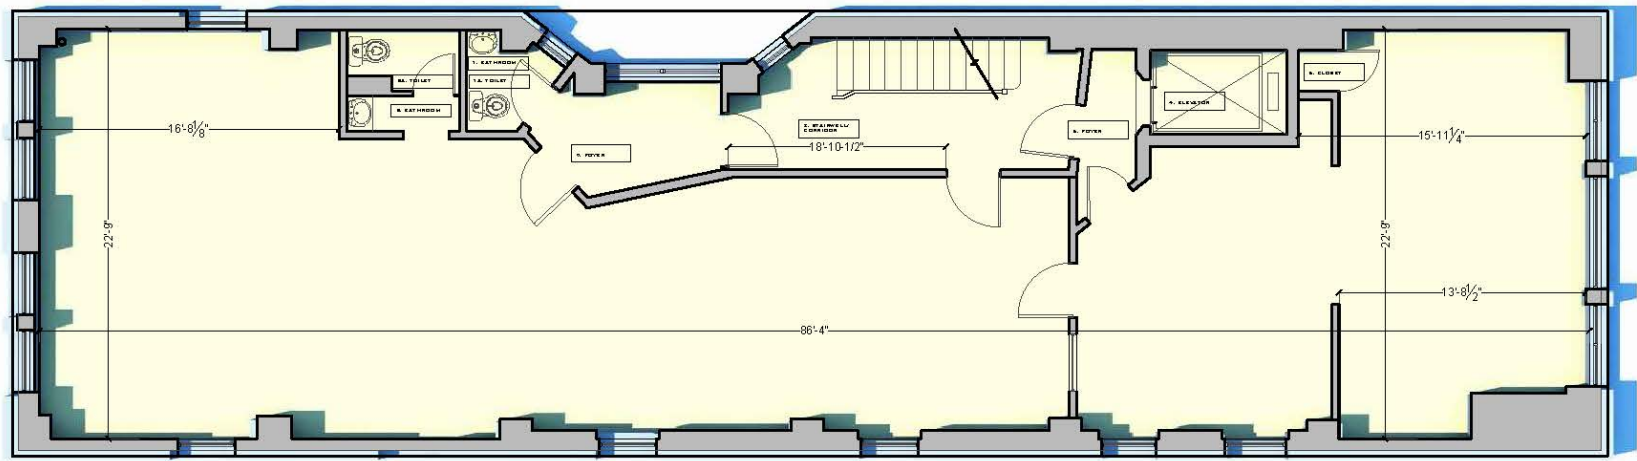

1 110 EAST 23RD STREET_EXISTING 8TH FLOOR PLAN
SCALE: NTS