


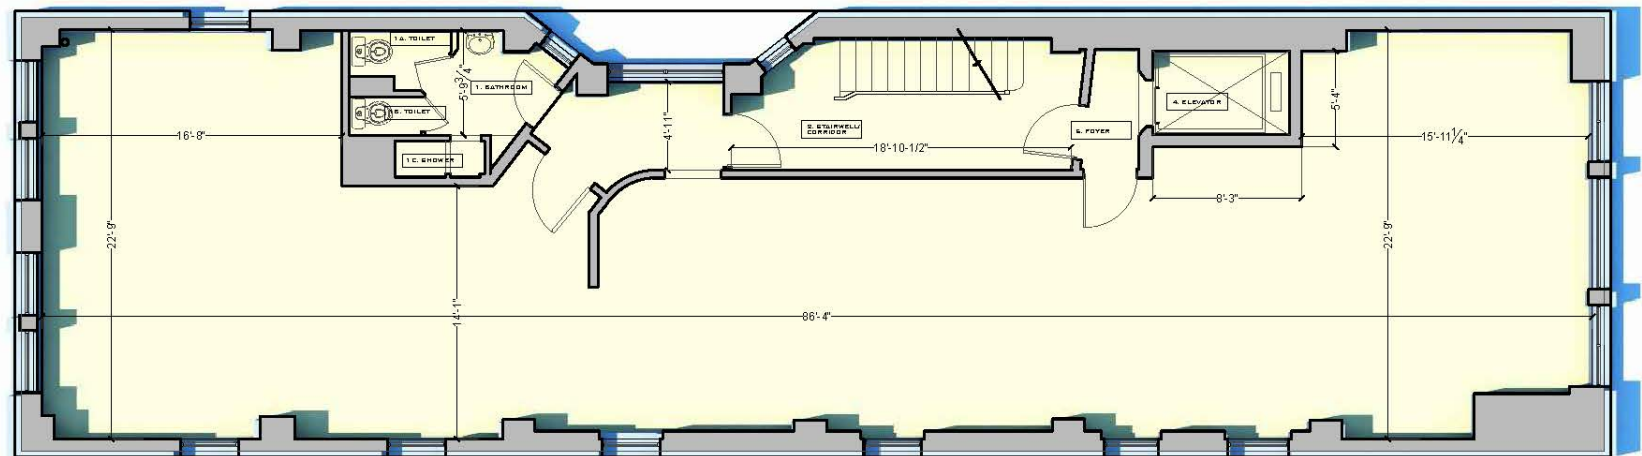

1 110 EAST 23RD STREET_EXISTING 7TH FLOOR PLAN
SCALE: NTS