


37TH STREET

SEVENTH AVENUE

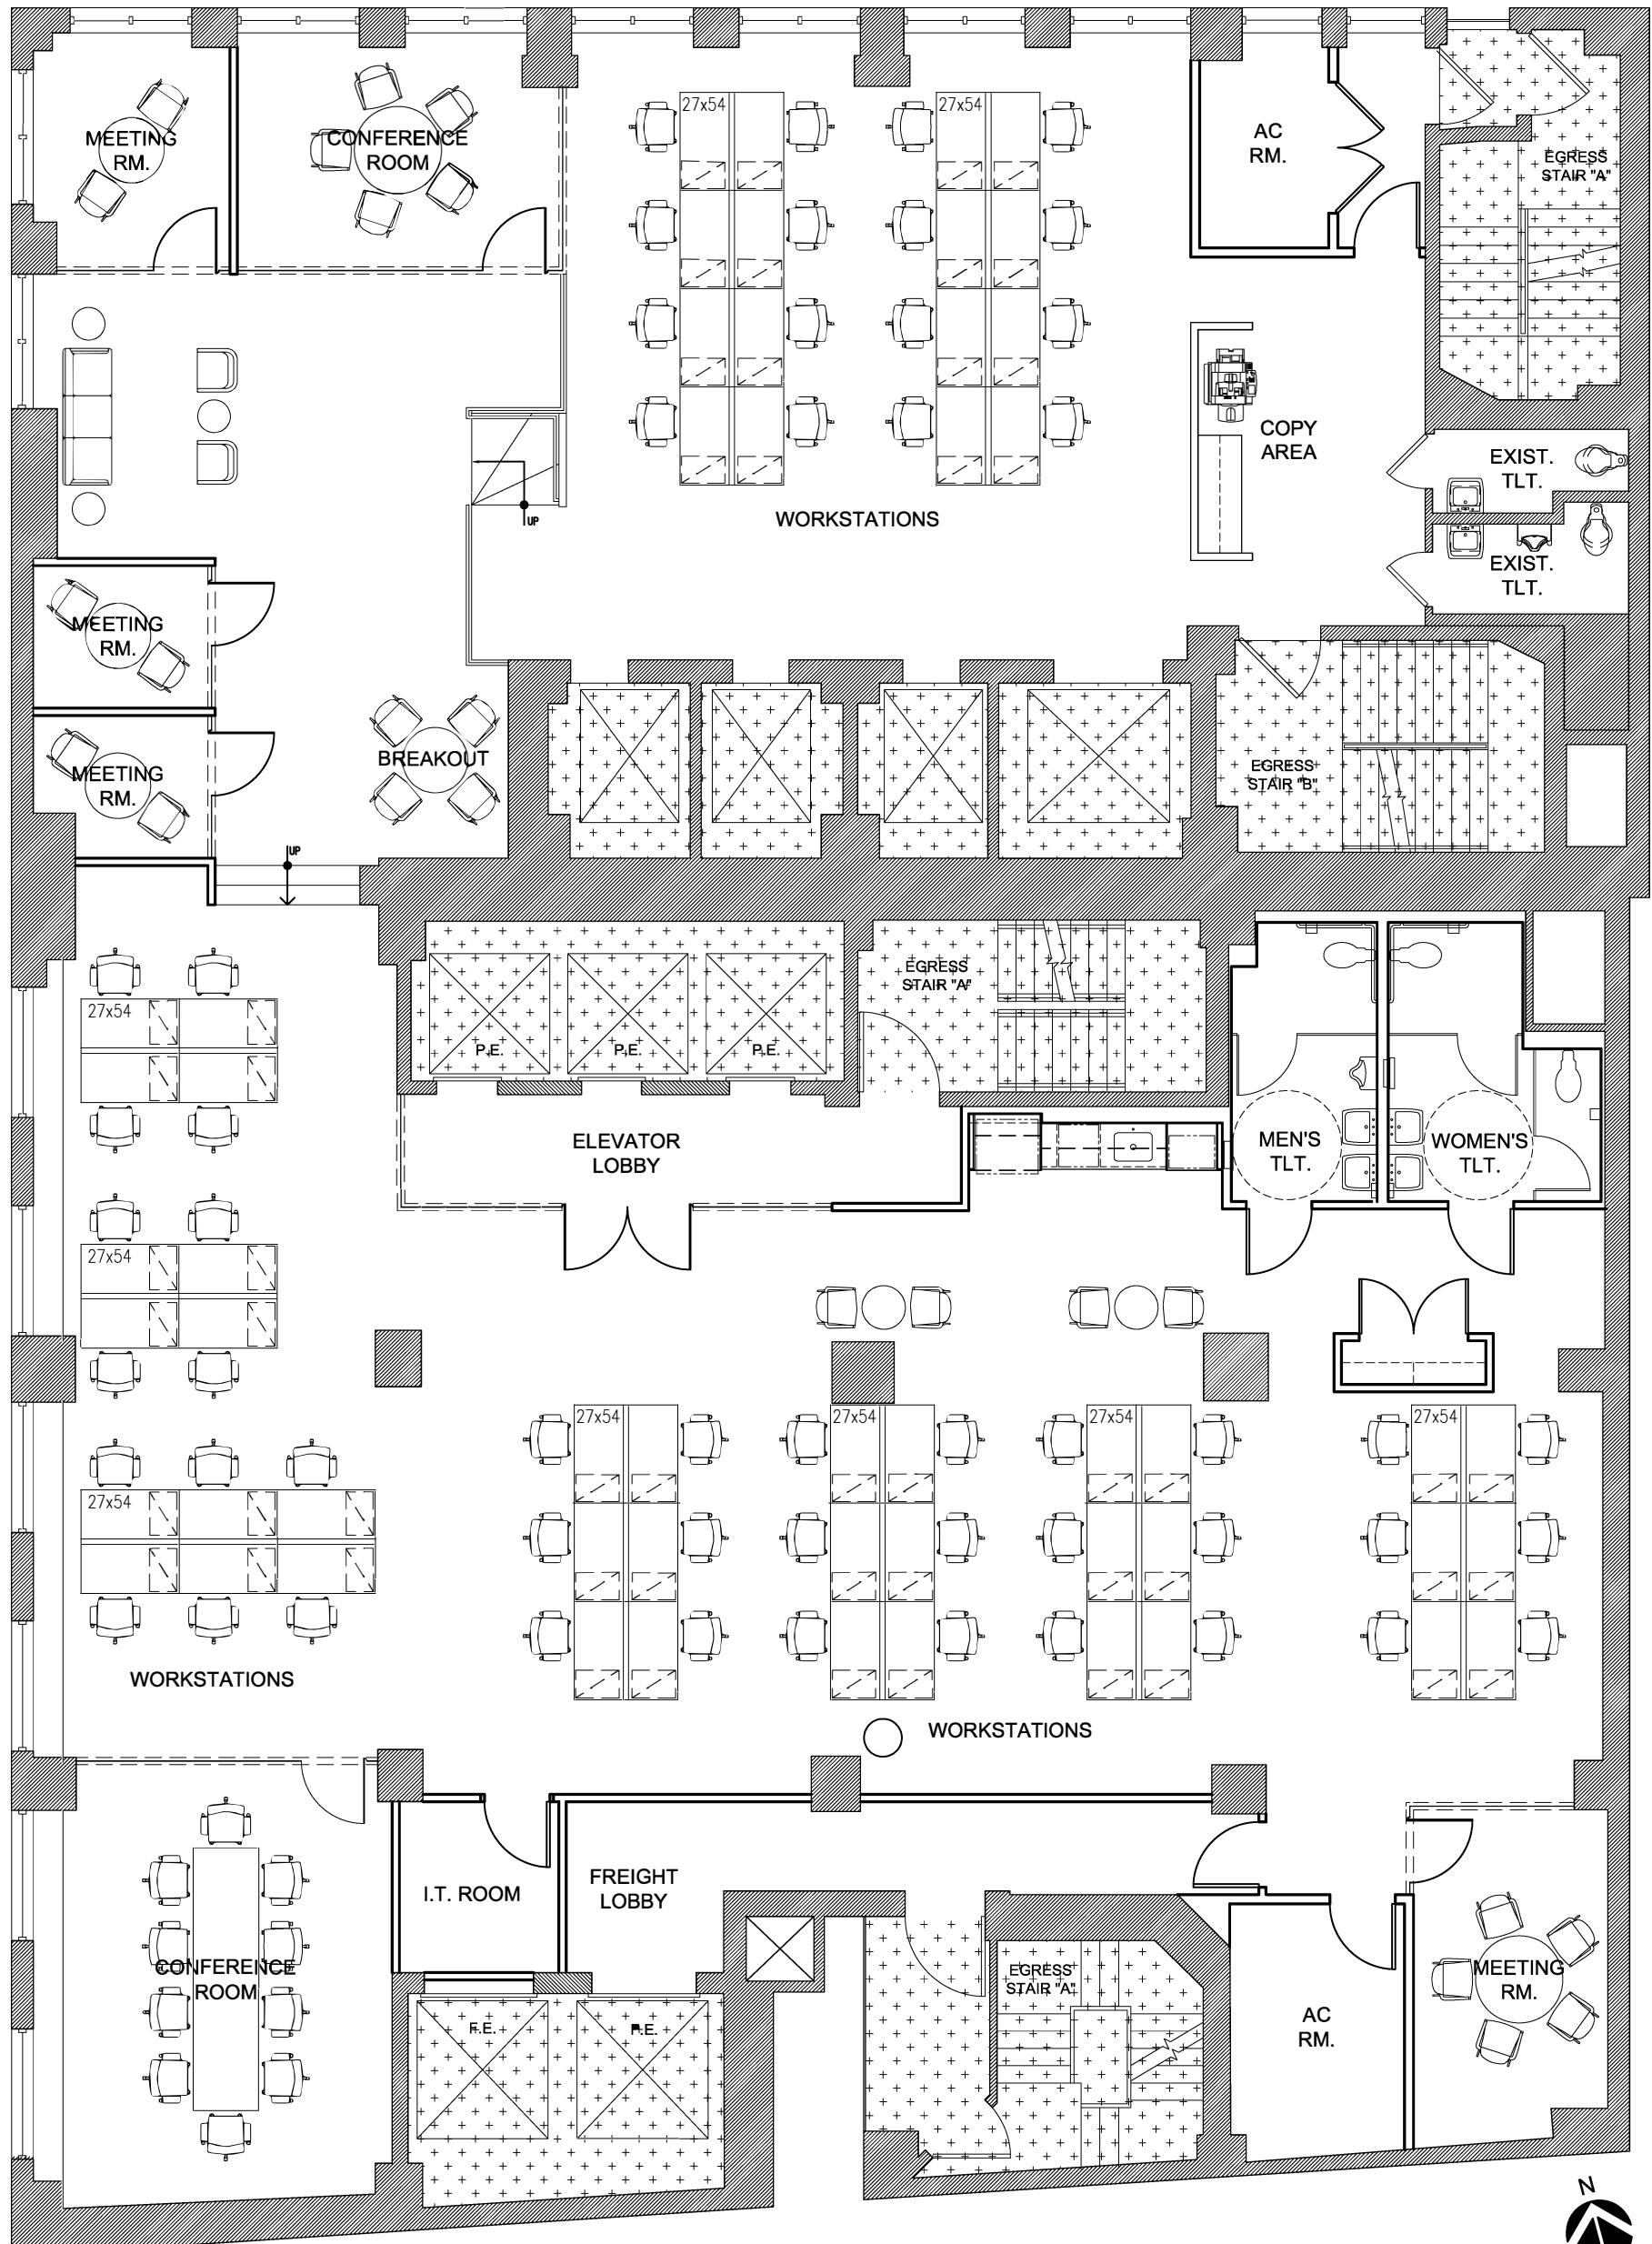

247 WEST 37TH STREET

PROJECT: PRE-BUILT OFFICES  
499 SEVENTH AVENUE N-S

TITLE: 2nd FLOOR PLAN

SCALE: 1/8" = 1'-0" (@ 8.5 x 11 paper)

A01