

EIGHTH FLOOR PLAN - PROPOSED

SCALE: 1/4"=1'-0"




KEY PLAN
NOT TO SCALE

WALL LEGEND	
	EXST. WALLS TO REMAIN
	ALL NEW INTERIOR WALLS TO BE 3-5/8" METAL STUDS @ 16" O.C. (GA. AS SPECIFIED ON PLANS) W/ 5/8" GYP. BOARD UNLESS OTHERWISE INDICATED ON PLANS.
	ALL EXTERIOR WALLS TO BE 8" CMU UNLESS OTHERWISE NOTED.
	EXST. NON-LOAD BEARING WALLS TO BE REMOVED

NO.	ISSUE / REVISIONS:	DATE
1	TO DOB	06-21-21
2	TO DOB / CLIENT	06-22-21
3	TO CLIENT	07-01-21


DRAWINGS
- EIGHTH FLOOR PLAN (PROPOSED)

DATE:	06/01/21
PROJECT NO.:	21020
DRAWN BY:	SN/SV
CHK. BY:	MP
DWG. NO.:	A-111.00
PAGE NO.:	12 OF 18

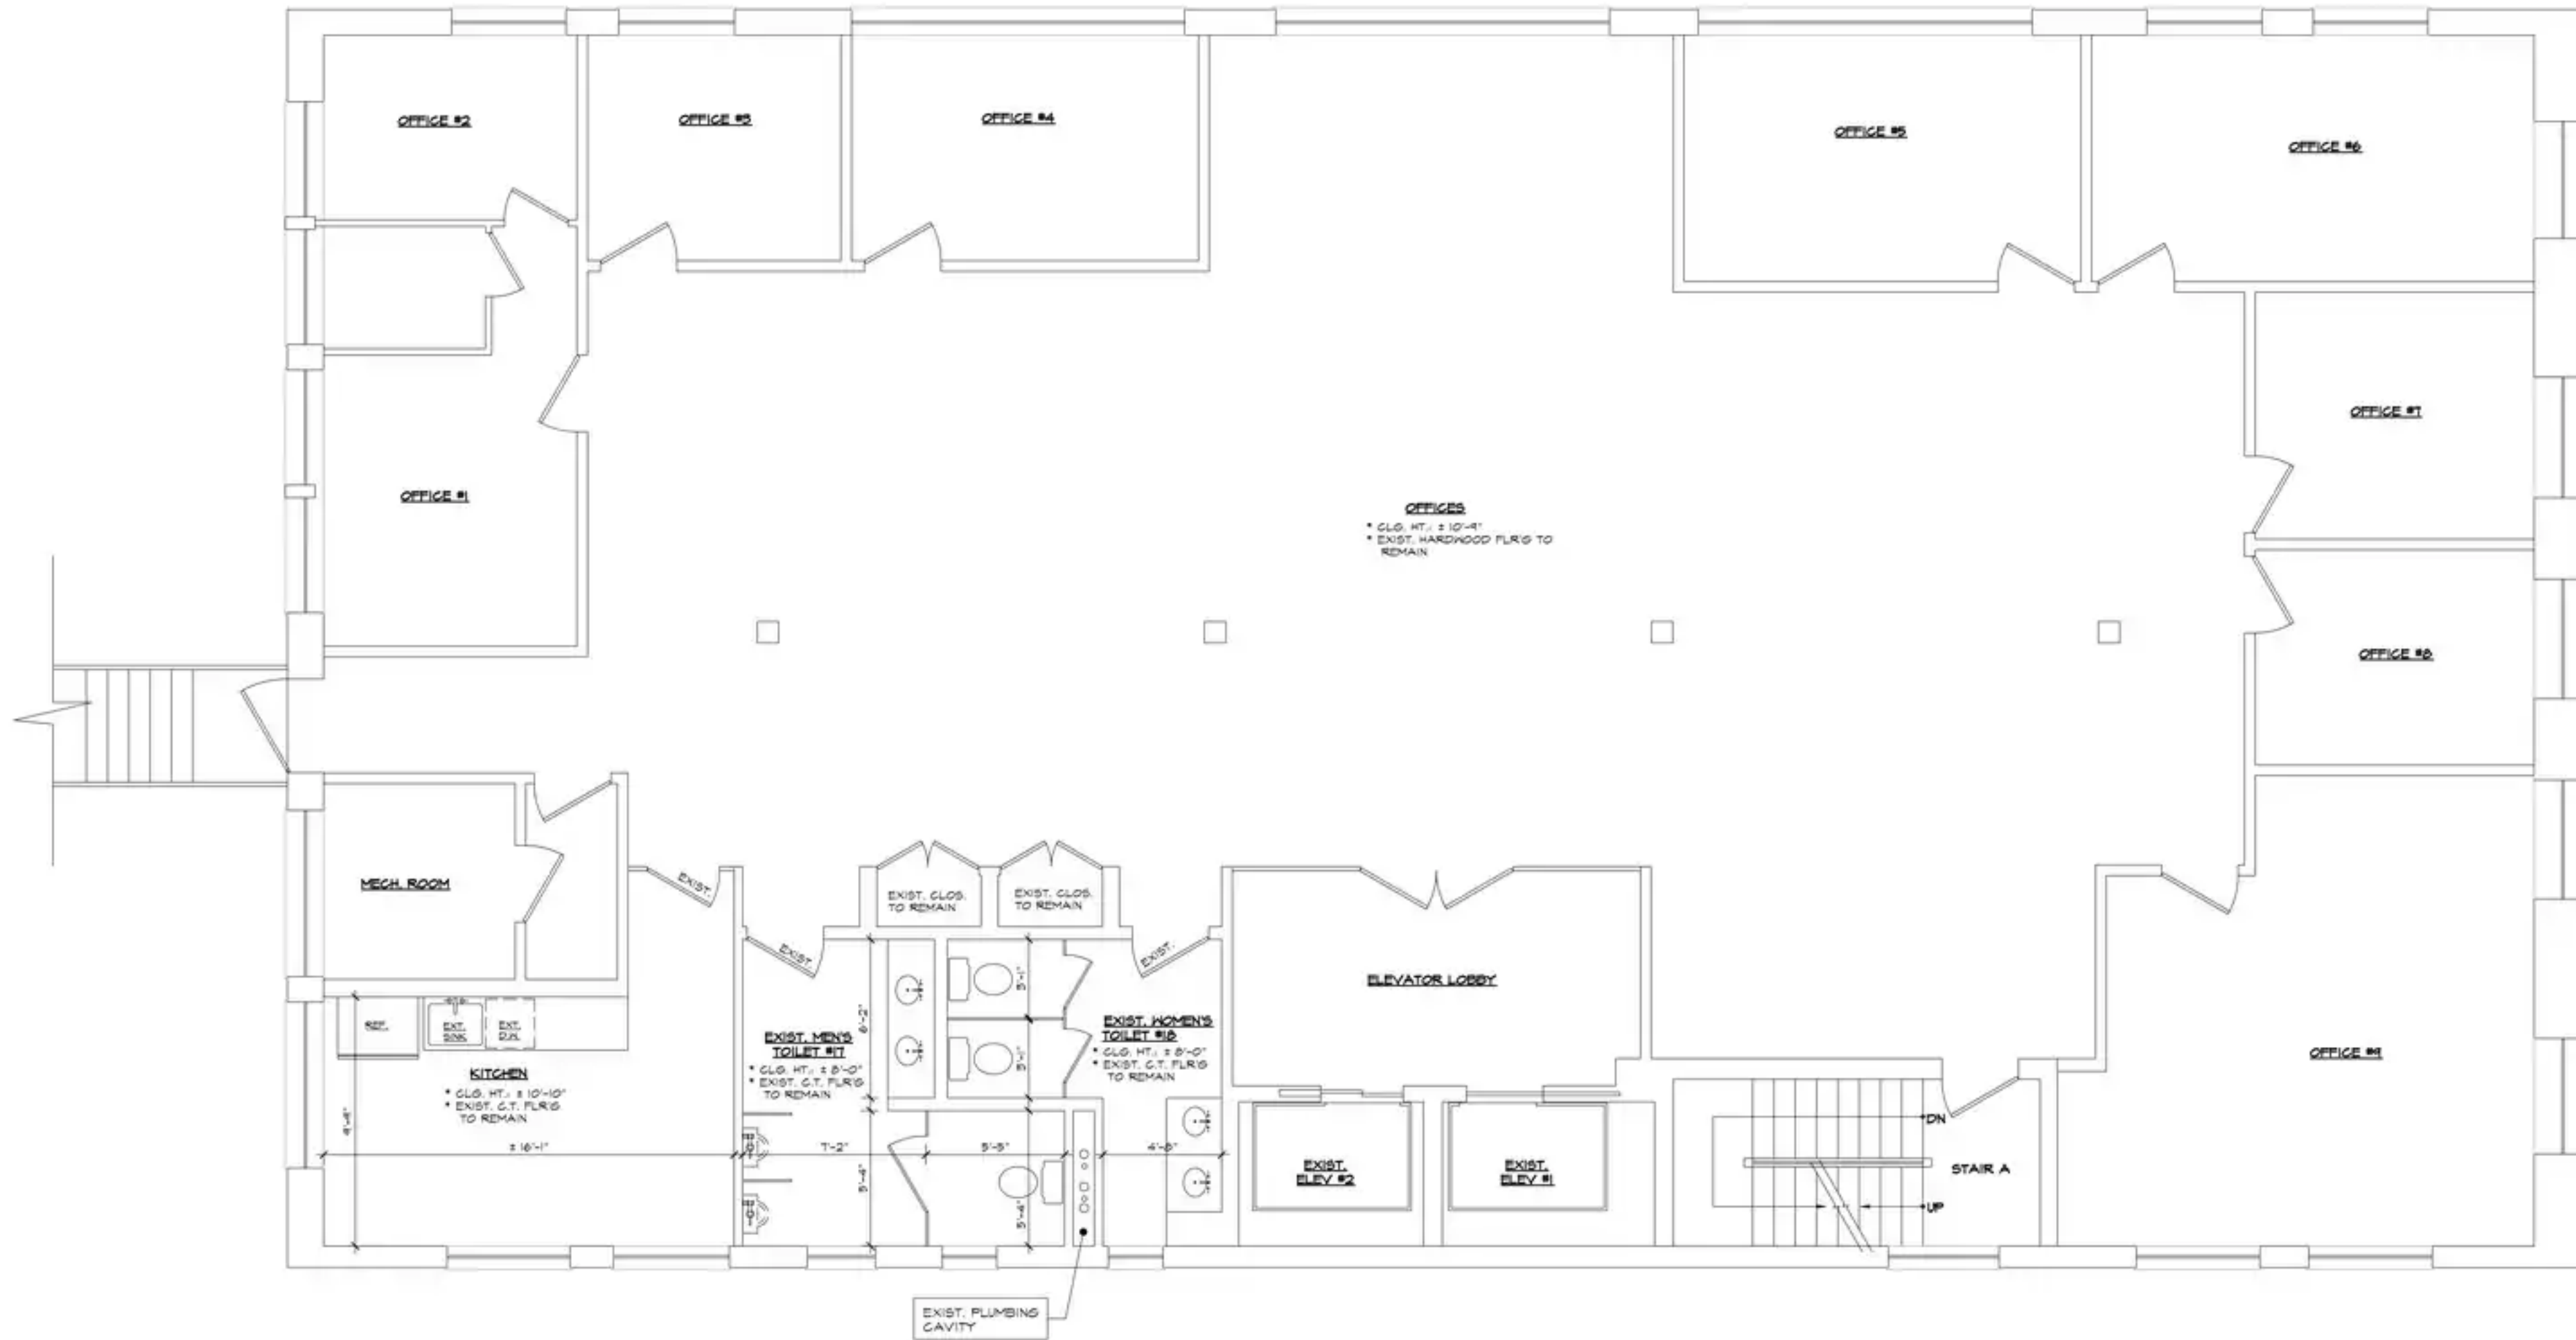

NINTH FLOOR PLAN - (N.I.C)

SCALE: 1/4"=1'-0"

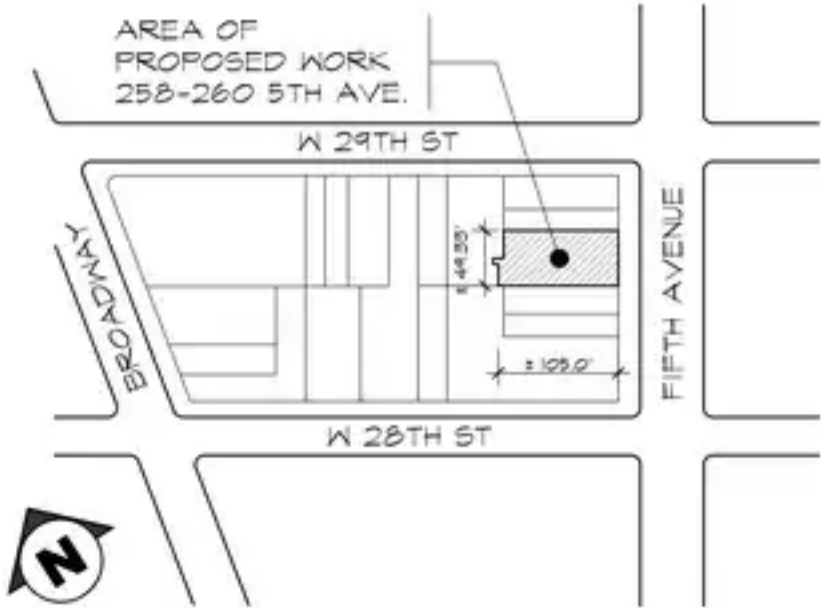

KEY PLAN
NOT TO SCALE

WALL LEGEND	
	EXST. WALLS TO REMAIN
	ALL NEW INTERIOR WALLS TO BE 3-5/8" METAL STUDS @ 16" O.C. (GA. AS SPECIFIED ON PLANS) W/ 5/8" GYP. BOARD UNLESS OTHERWISE INDICATED ON PLANS.
	ALL EXTERIOR WALLS TO BE 8" CMU UNLESS OTHERWISE NOTED.
	EXST. NON-LOAD BEARING WALLS TO BE REMOVED

NO.	ISSUE / REVISIONS	DATE
	TO DOB	06-21-21
	TO DOB / CLIENT	06-22-21
	TO CLIENT	07-01-21

© Copyrighted material. Property of Max Parangi Architects P.C. Unauthorized reproduction prohibited without written consent from Max Parangi Architects P.C.

DRAWINGS
- NINTH FLOOR PLAN (N.I.C)

DATE:	06/01/21
PROJECT NO.:	21020
DRAWN BY:	SN/SV
CHK. BY:	MP
DWG. NO.:	A-112.00
PAGE NO.:	13 OF 18