


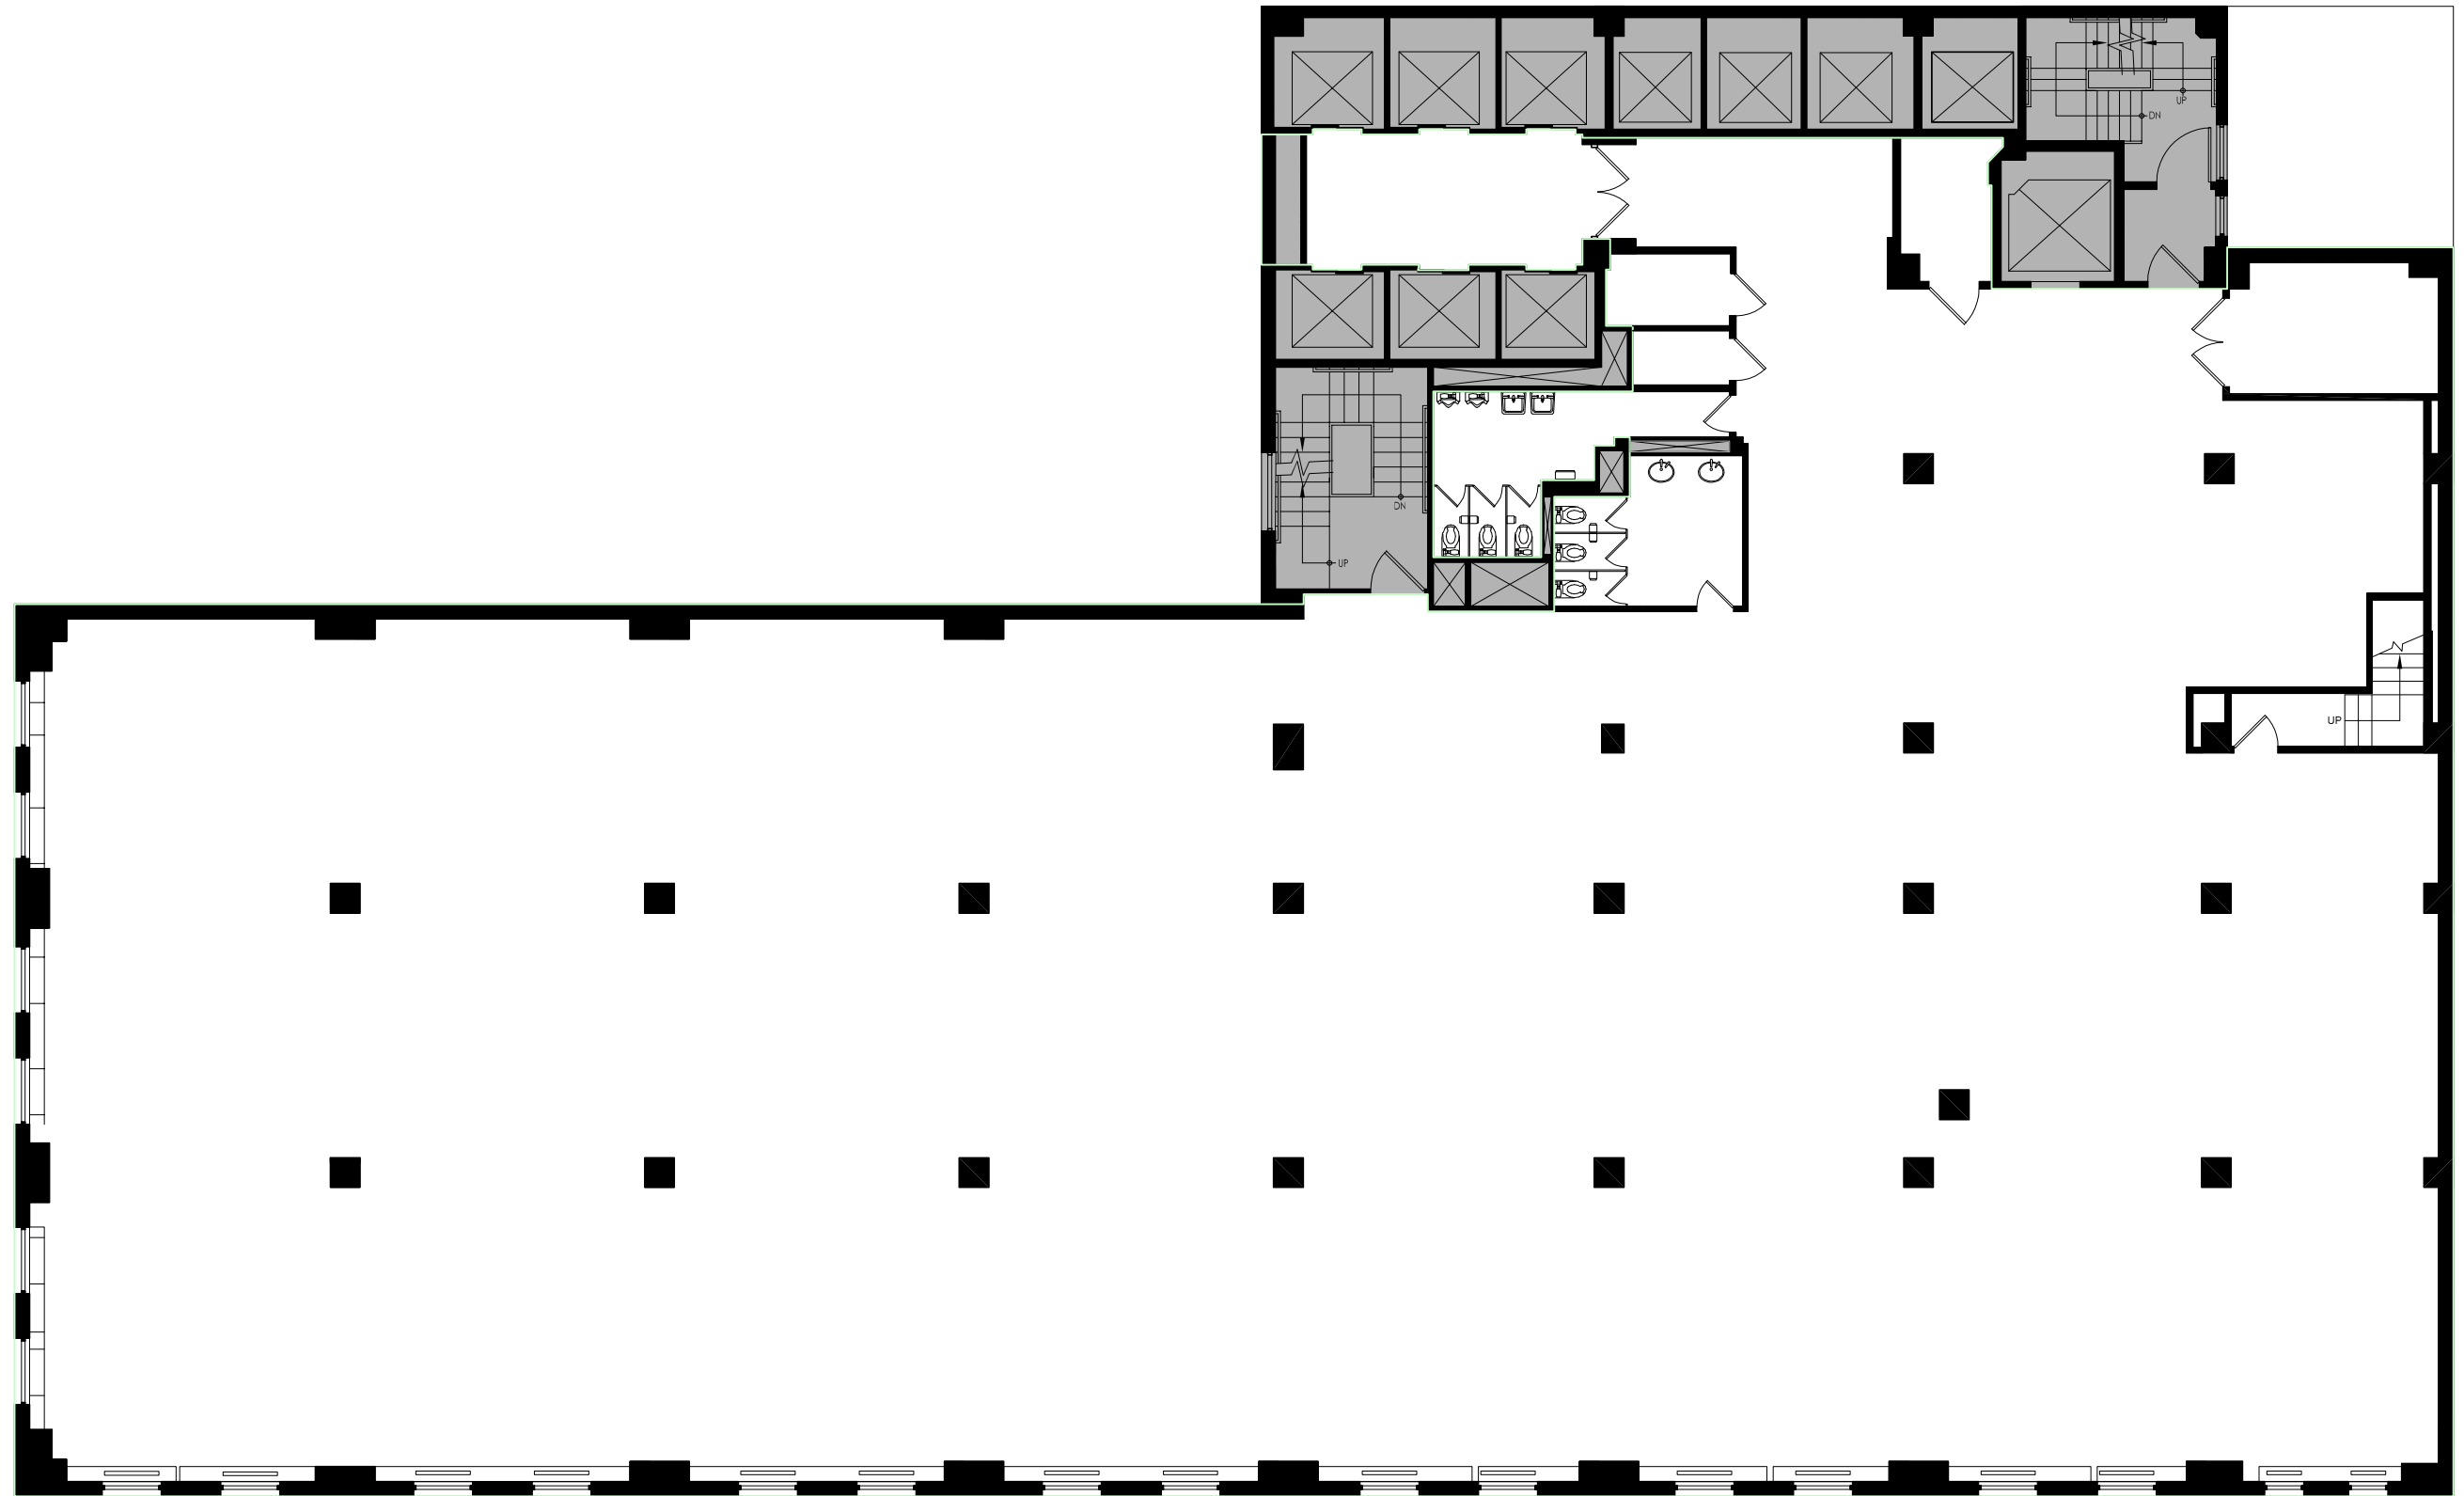

Date : 11-09-2022
Scale : Not to Scale
Job No.: N.A.

DRAWING NAME:
4th Floor

: Project :

515 Madison Avenue
New York, NY 10022
4th Floor