


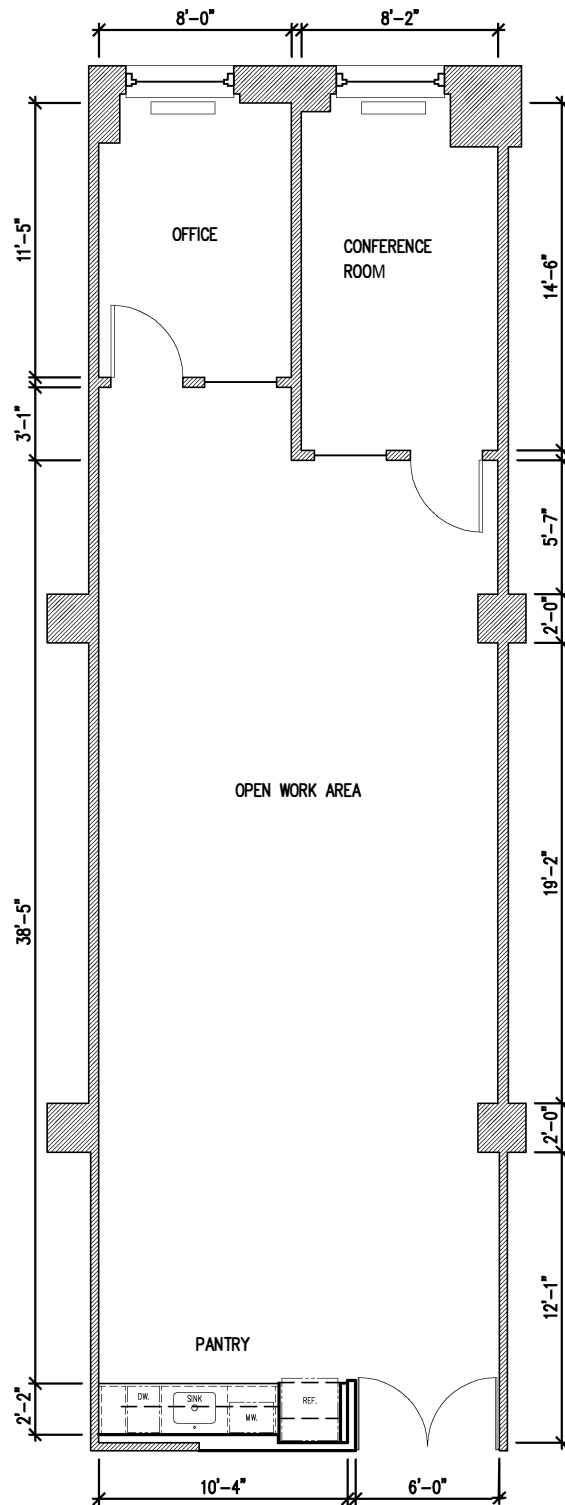

PROJECT: 530 SEVENTH AVENUE
SUITE 1405

PROJ. No.: 01780

SCALE: 1/8" = 1'-0" (@ 8.5 x 11 paper)

DATE: 11/13/19

A01