



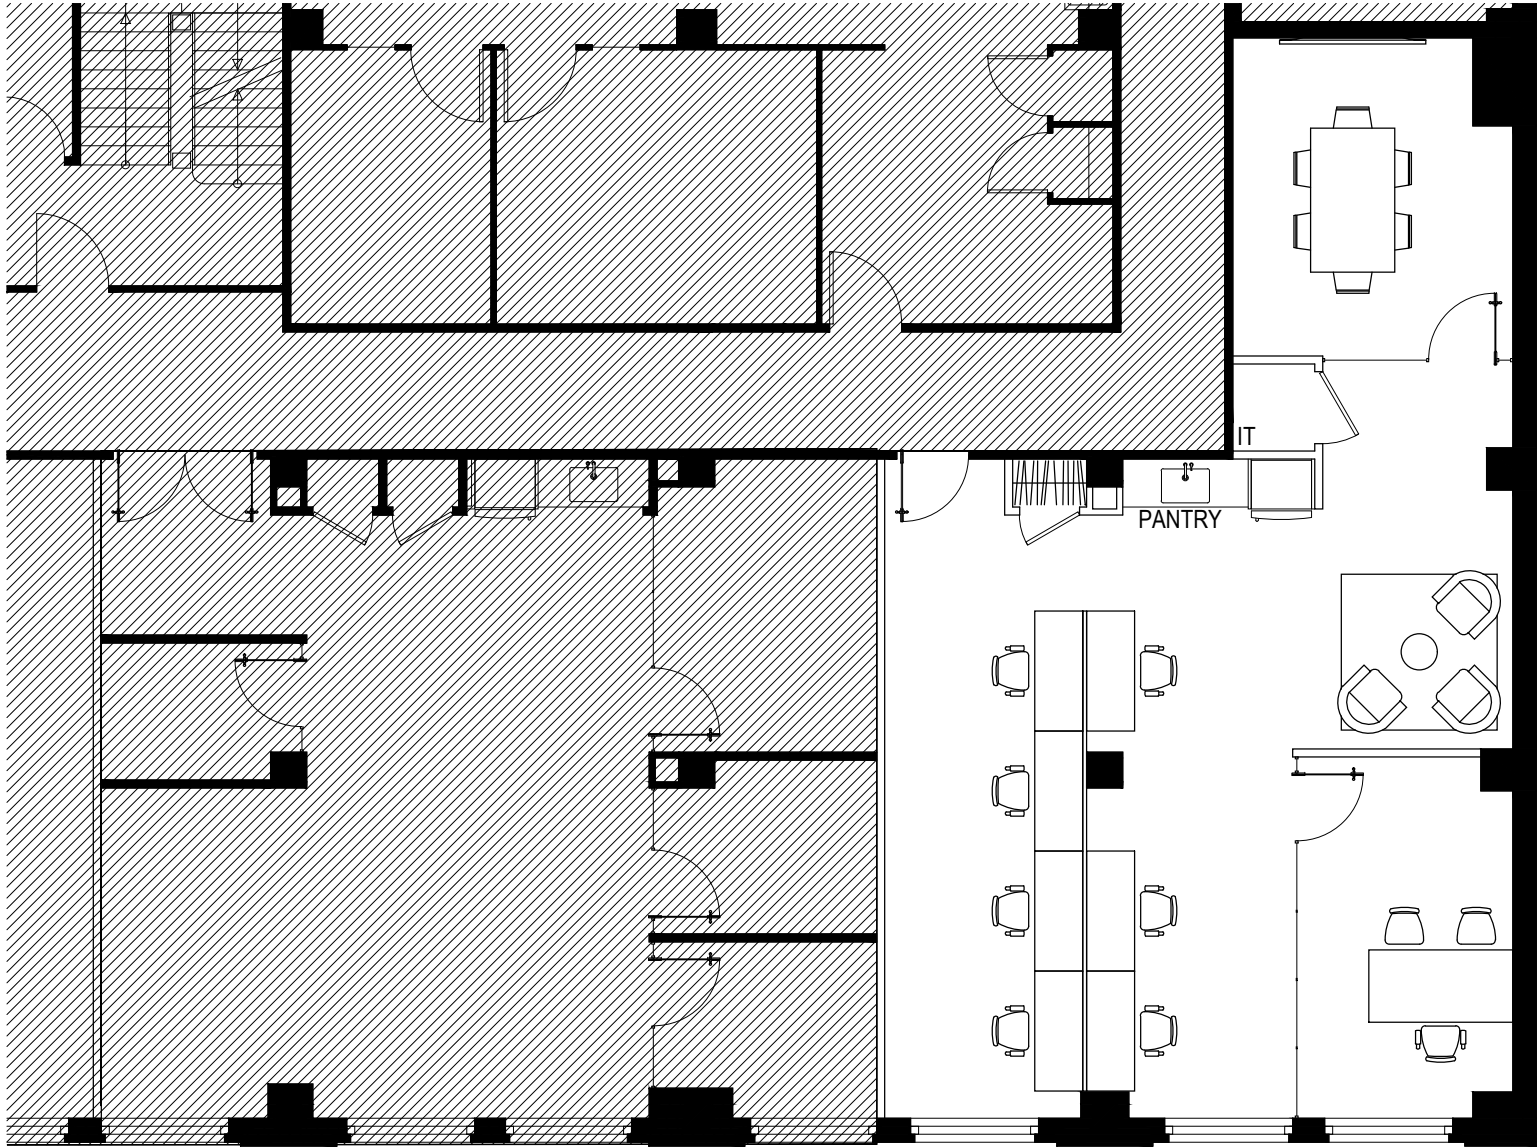

NOTES:
1. ALL CONDITIONS ARE APPROXIMATE SUBJECT TO FIELD VERIFICATION

SUITE 1005
PROPOSED 10TH FLOOR PLAN
370 LEXINGTON AVENUE

EAST 41ST STREET

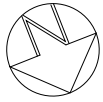