


26TH STREET

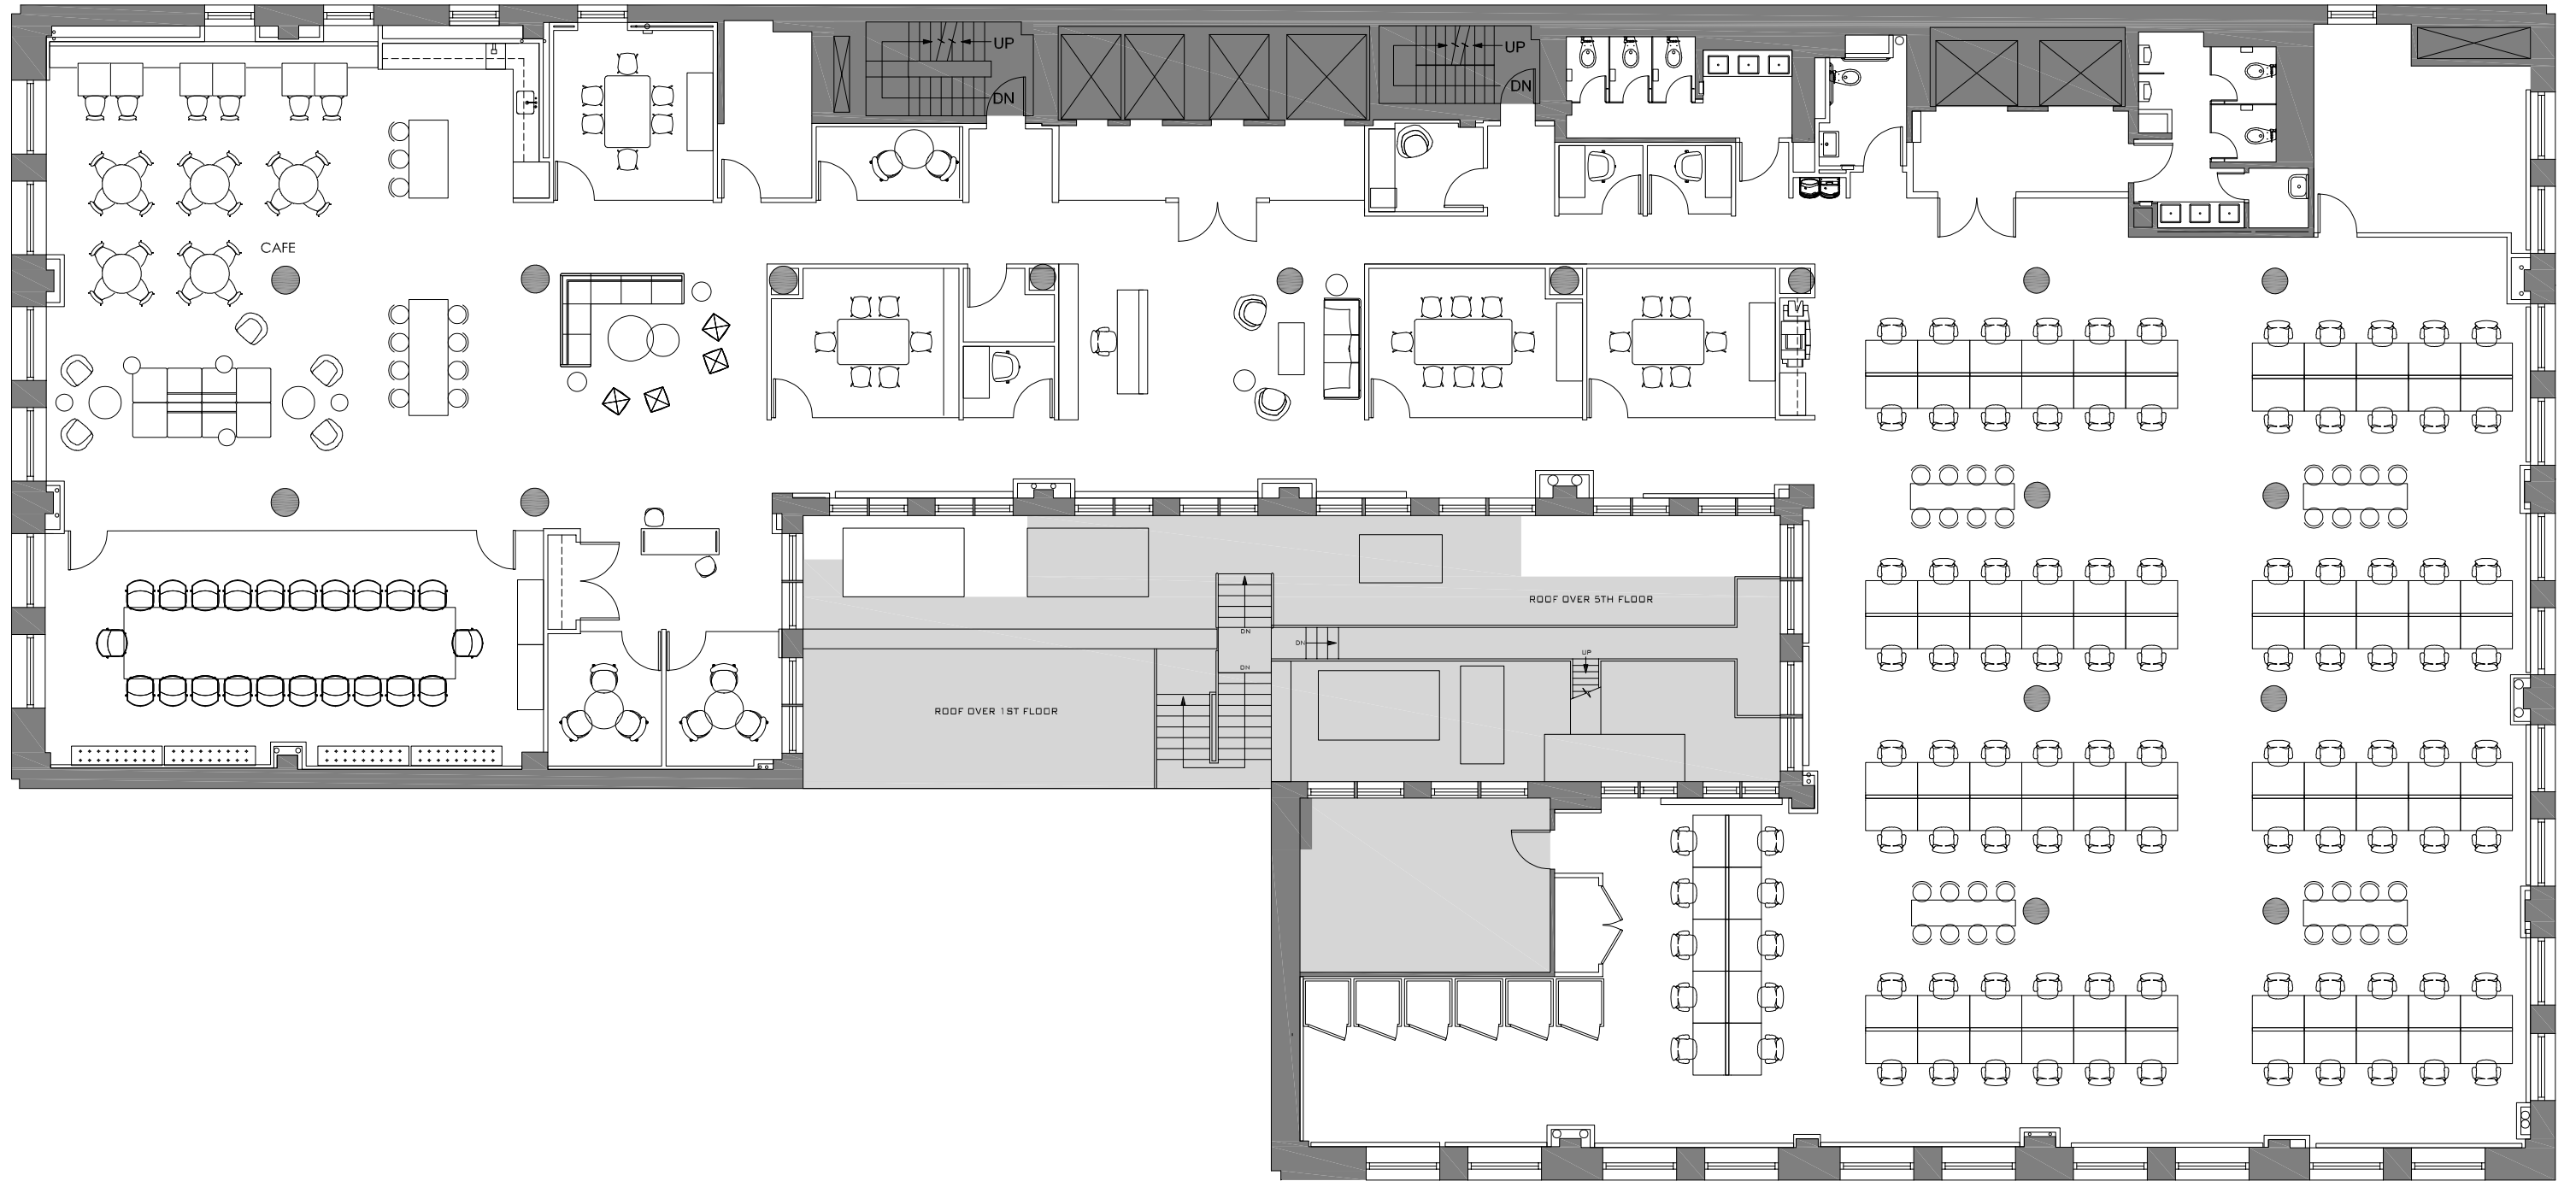

27TH STREET

MADISON AVENUE

-- ALL DIMENSIONS AND CONDITIONS ARE --
APPROXIMATE AND SUBJECT TO FIELD VERIFICATION

7TH FLOOR
PROPOSED PLAN

DATE: MAY 14, 2025
DWG. NO.: TF-01

60 MADISON AVENUE
NEW YORK, NY