



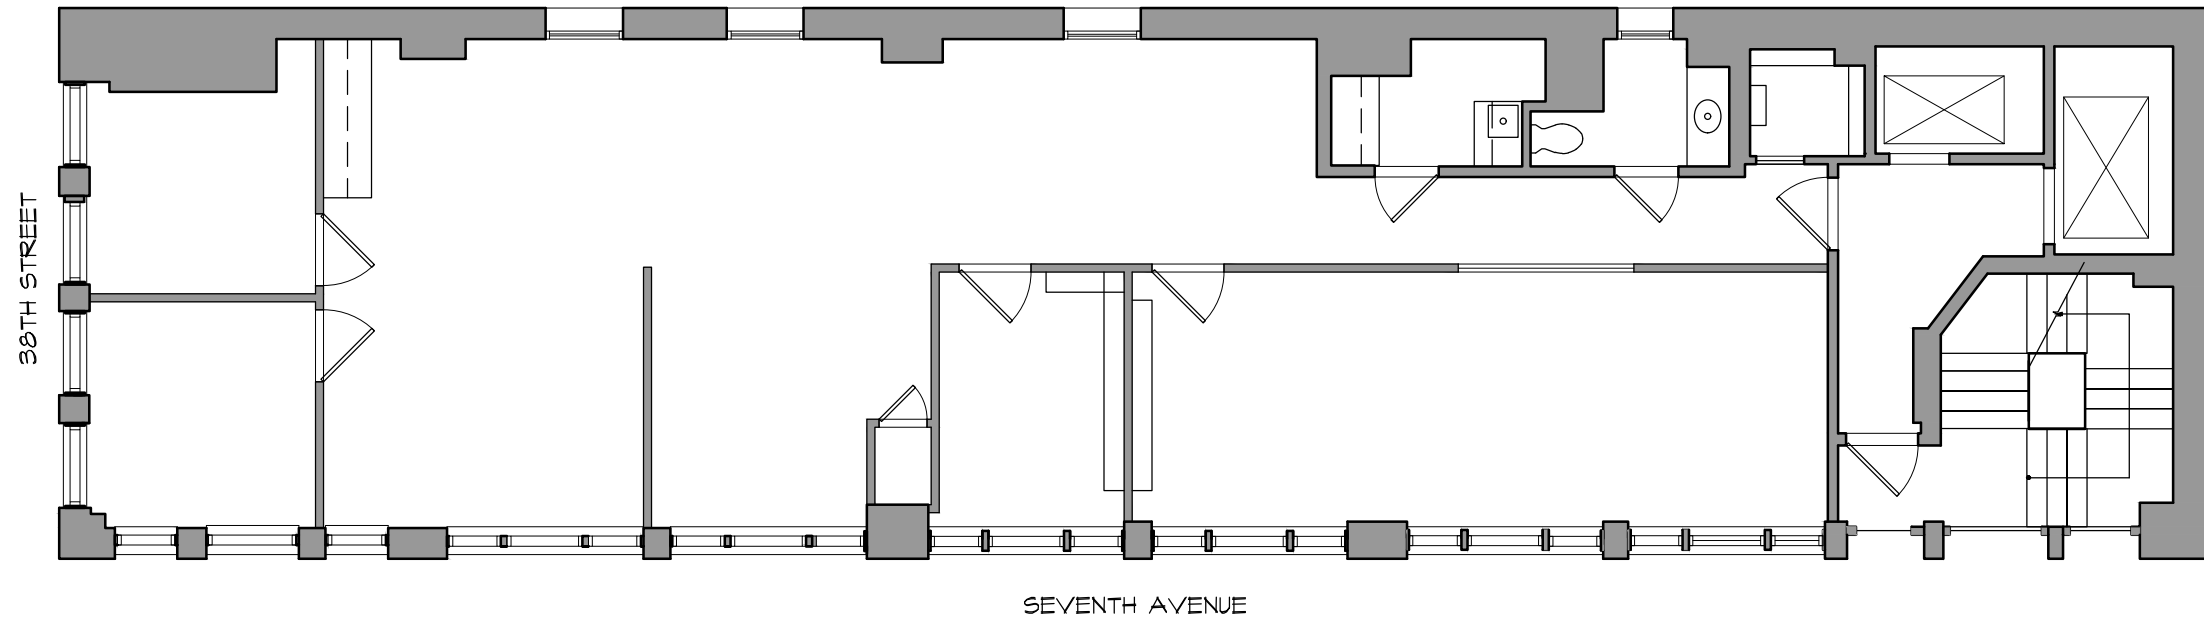

526 7TH AVENUE
NEW YORK, NY 10018
SIXTH FLOOR EXISTING PLAN

date 6.5.2025
drawn by XW
scale 1/8"=1'-0"

drawing no. SK-1
project no. 6852.00

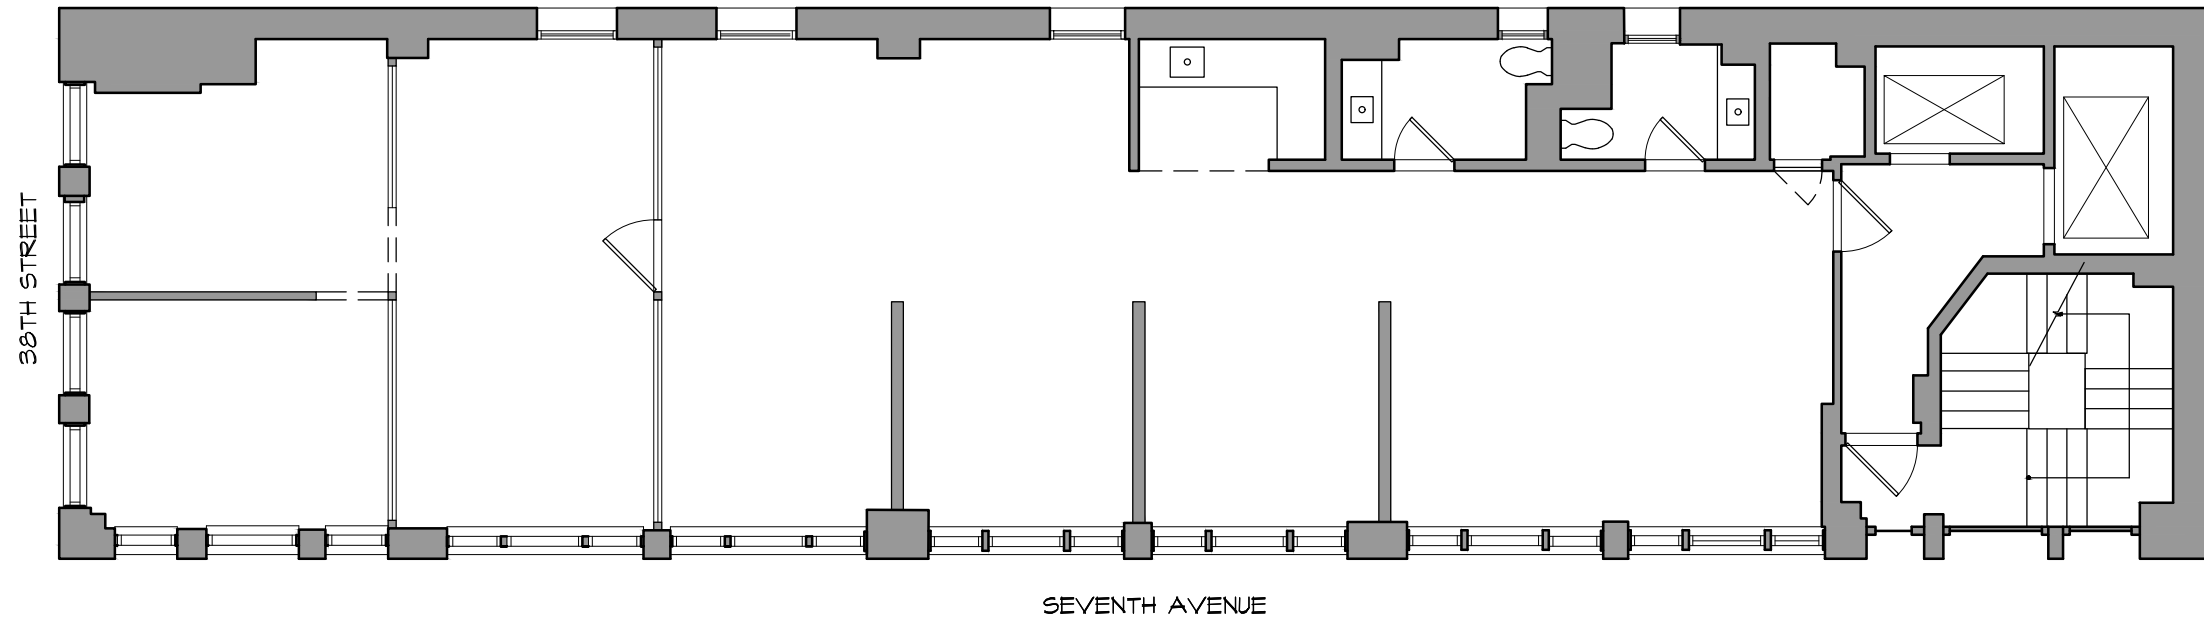

526 7TH AVENUE
NEW YORK, NY 10018
SEVENTH FLOOR EXISTING PLAN

date 6.5.2025
drawn by XW
scale 1/8"=1'-0"

drawing no. SK-2
project no. 6852.00