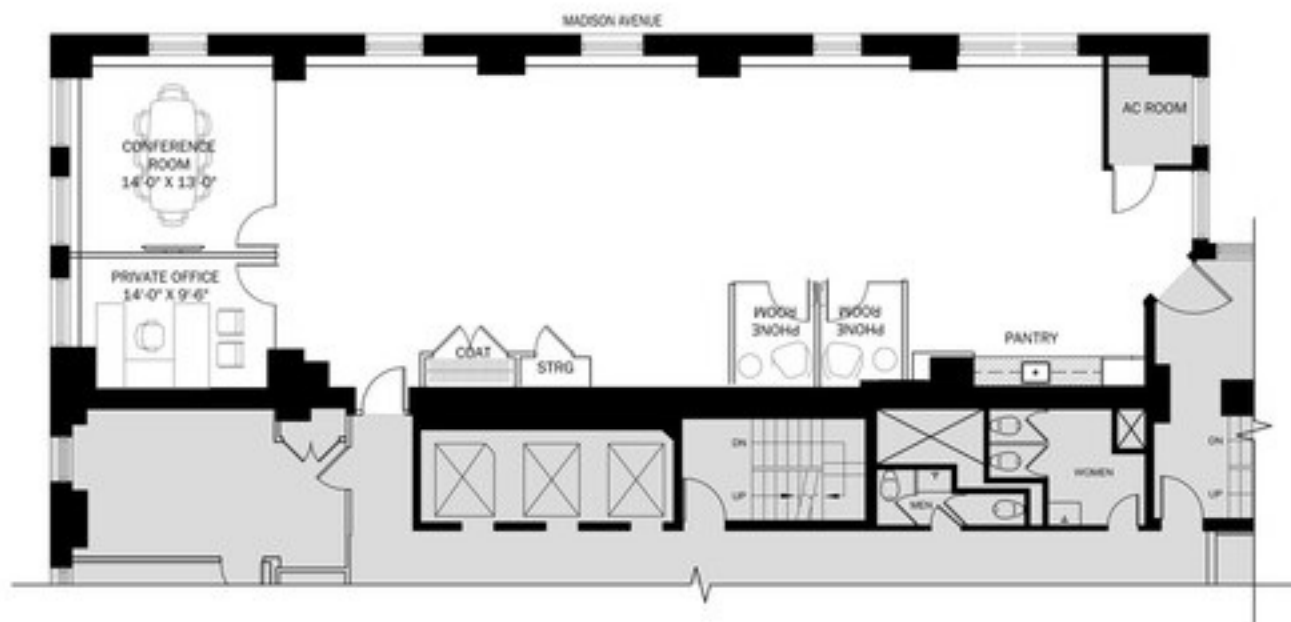


⊕ KEY PLAN

*** LAYOUT FOR SPACE PLANNING PURPOSES ONLY. PLAN MAY NEED TO BE ADJUSTED BASED ON FIELD SURVEY, LANDLORD APPROVAL, AND/OR BUILDING CODE REQUIREMENT.

GFP - PREBUILD

171 MADISON | 10 FLOOR

DATE: 08.17.24
PROJECT NO: 54003
SCALE: 1/4" = 1'-0" | DRAWN BY: SS

SP-1