
CONDITIONS

S C A L E : 1 / 8 " = 1 ' - 0 " (@ 24" X 36" PAPER)

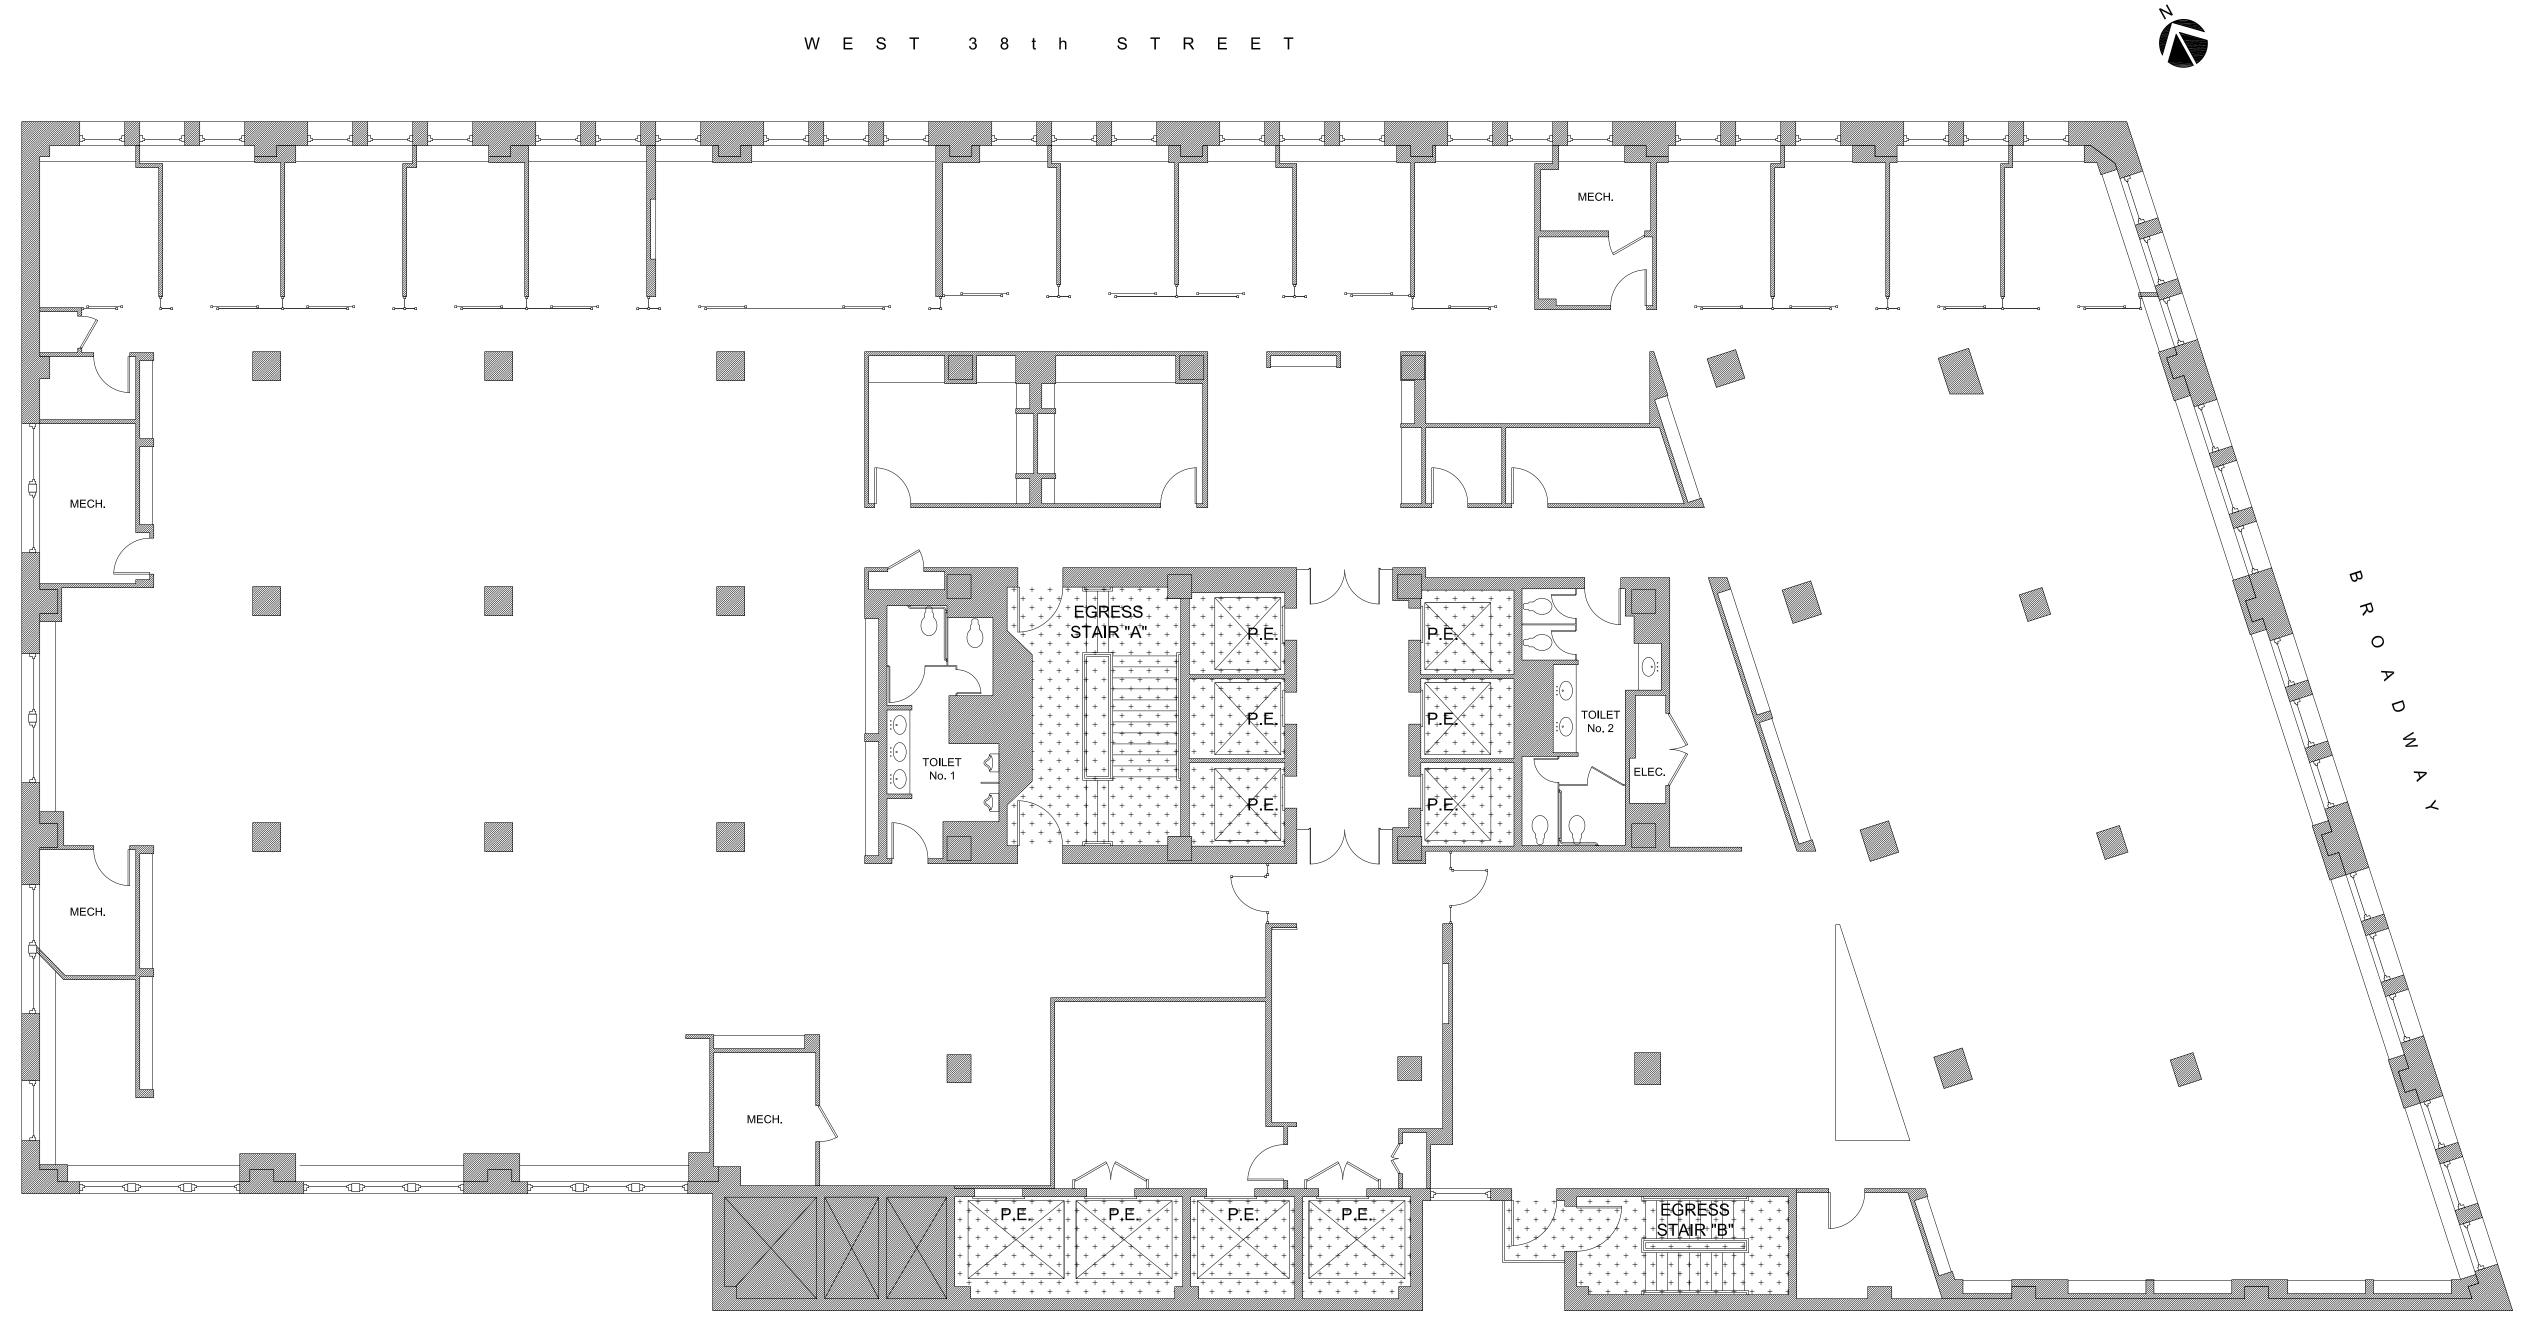

THESE DRAWINGS INDICATE THE GENERAL

SCOPE OF THE PROJECT IN TERMS OF
ARCHITECTURAL DESIGN CONCEPT, THE
DIMENSIONS OF THE BUILDING, THE MAJOR
ARCHITECTURAL ELEMENTS AND THE TYPE OF
STRUCTURAL, MECHANICAL, AND ELECTRICAL
SYSTEMS. AS SCOPE DOCUMENTS THE

DRAWINGS DO NOT NECESSARILY INDICATE OR DESCRIBE ALL THE WORK REQUIRED FOR

FULL PERFORMANCE AND COMPLETION REQUIREMENTS OF THE CONTRACT DOCUMENTS. ON THE BASIS OF THE GENERAL SCOPE INDICATED OR DESCRIBED, THE CONTRACTOR SHALL FURNISH ALL ITEMS REQUIRED FOR THE PROPER EXECUTION AND COMPLETION OF THE WORK.

© 2003 - 2025 NTA DESIGN GROUP LLC

1385 BROADWAY NEW YORK, N.Y. 10018

5th FLOOR:

EXISTING CONDITIONS PLAN

AS NOTED | Job No.: 3/20/25 | A.S. & N.T. | 02607 Scale:
Date:
Drawn By:
Checked By:
Seal & Signature:

A-101.00