


EXHIBIT B

SEVENTH AVENUE

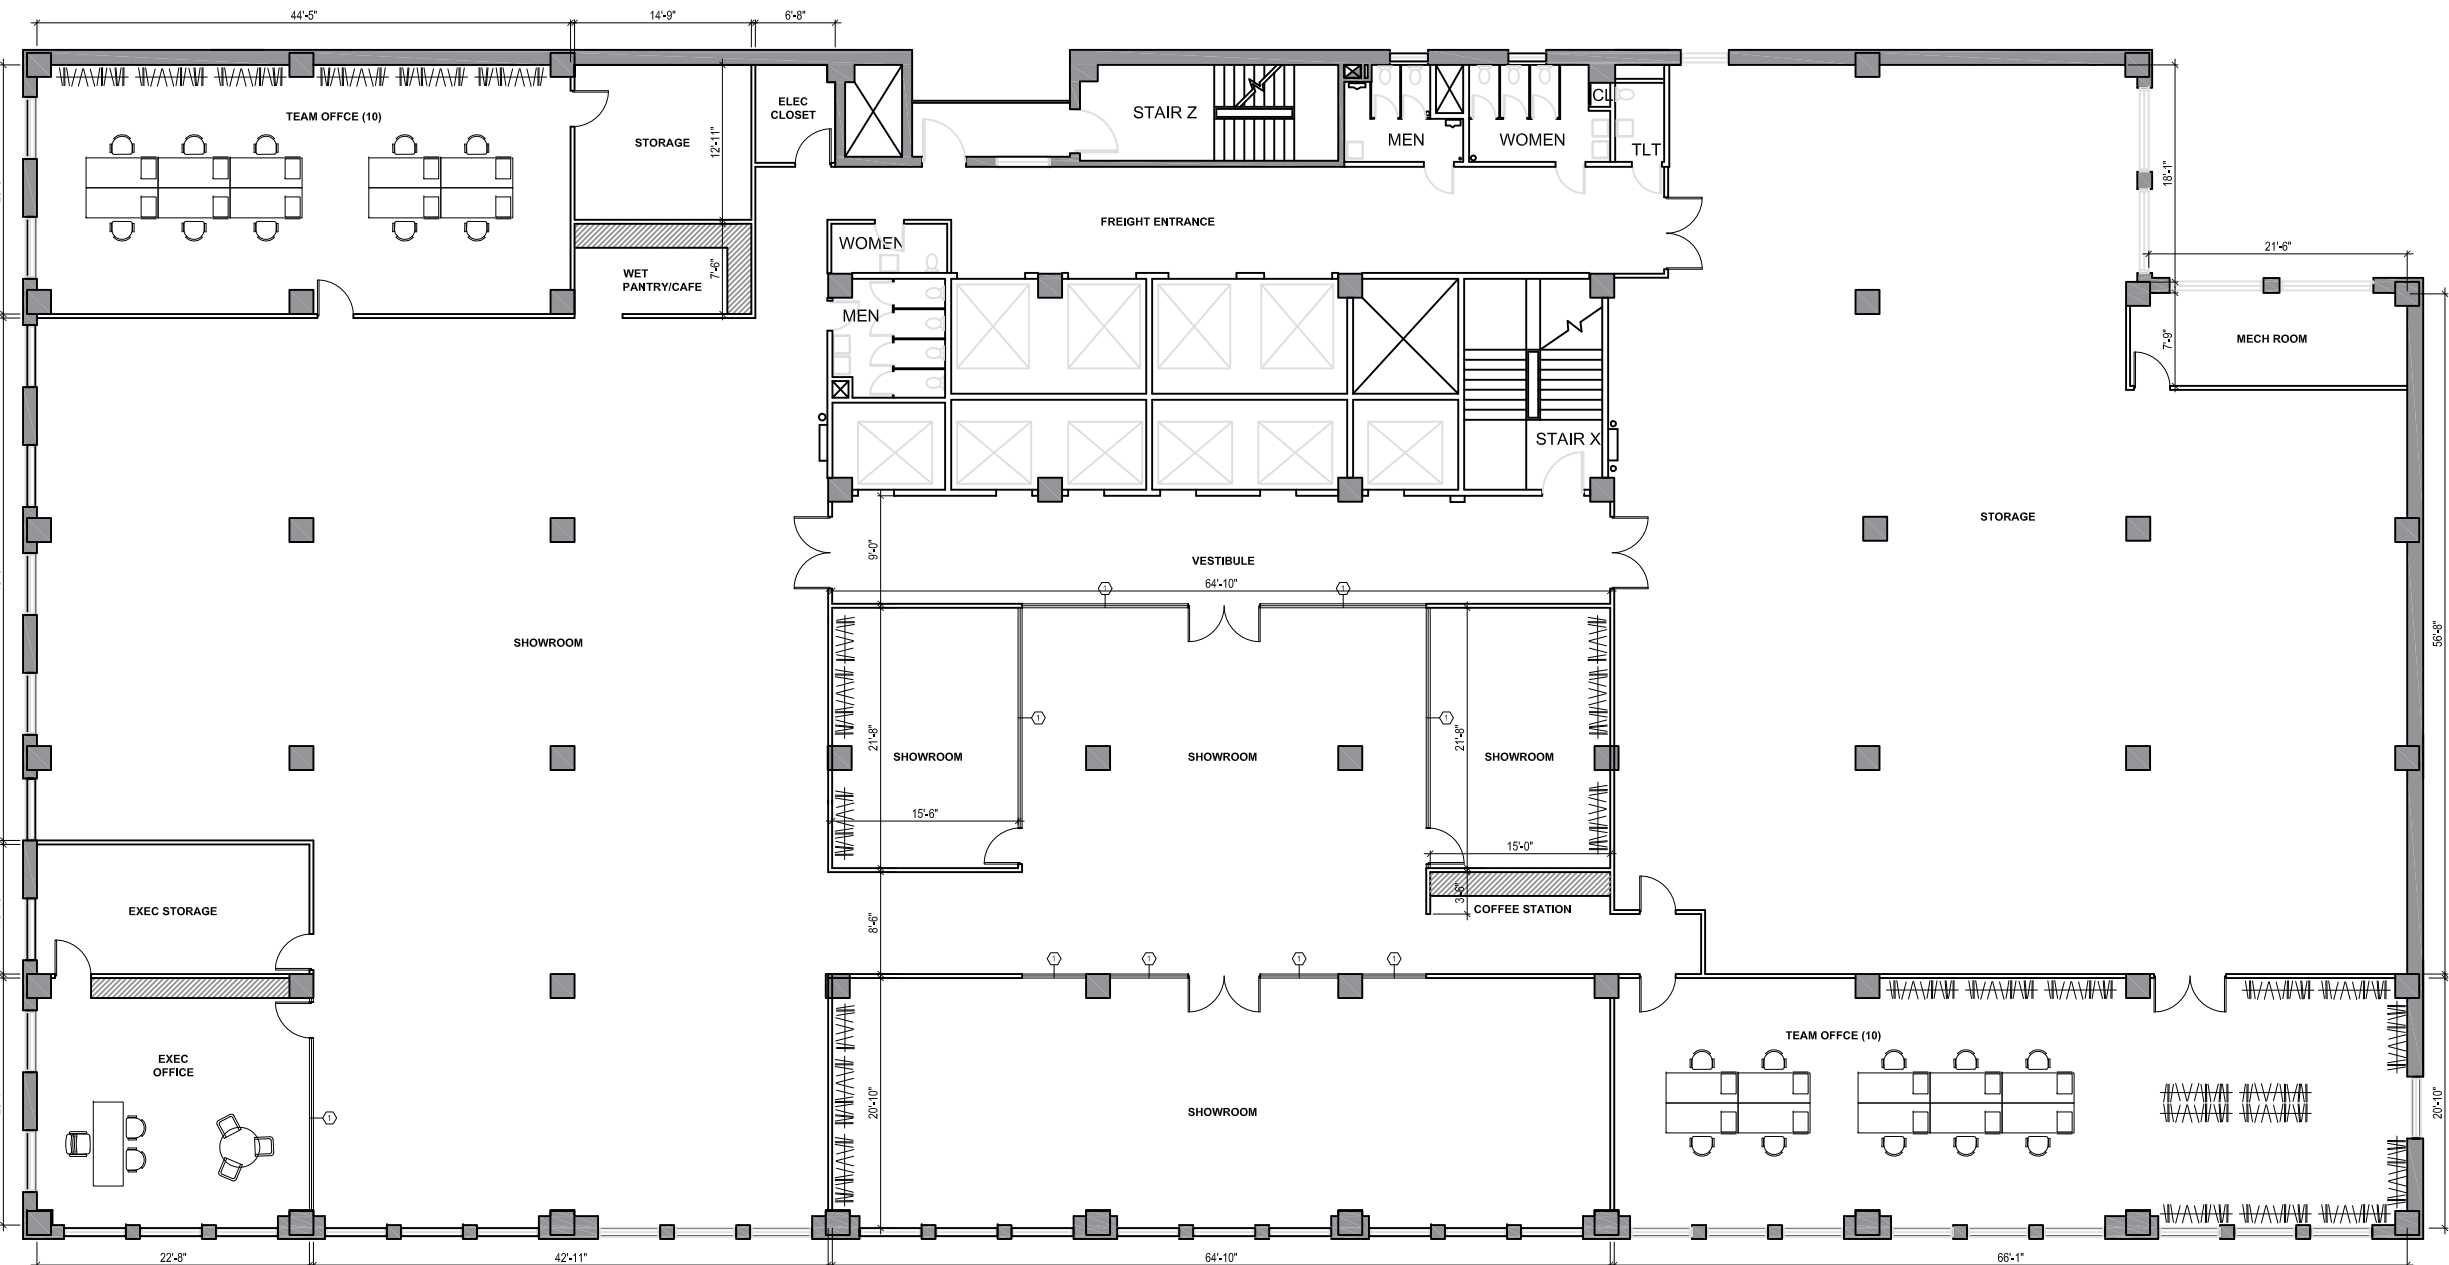

WEST 38TH STREET


LEGEND

- EXISTING WALL
- NEW MILLWORK
- NEW WALL
- NEW GLASS
- V.I.F. VERIFY IN FIELD

NOTE:

DIMENSIONS ON PLAN ARE TO BE VERIFIED IN FIELD

WALL SCHEDULE

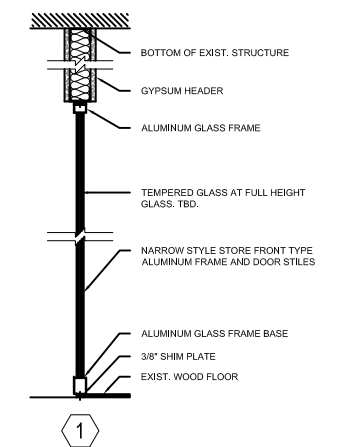

PLAN SCALE: 1/16" = 1'-0"

PHASE 3
design + build

525 7th Avenue
New York, NY 10018
11th Floor



SK-3

Landlord

Initial: Tenant