


SCALE: 1/16" = 1'-0"

12/7/2018

1ST FLOOR PLAN - PROPOSED




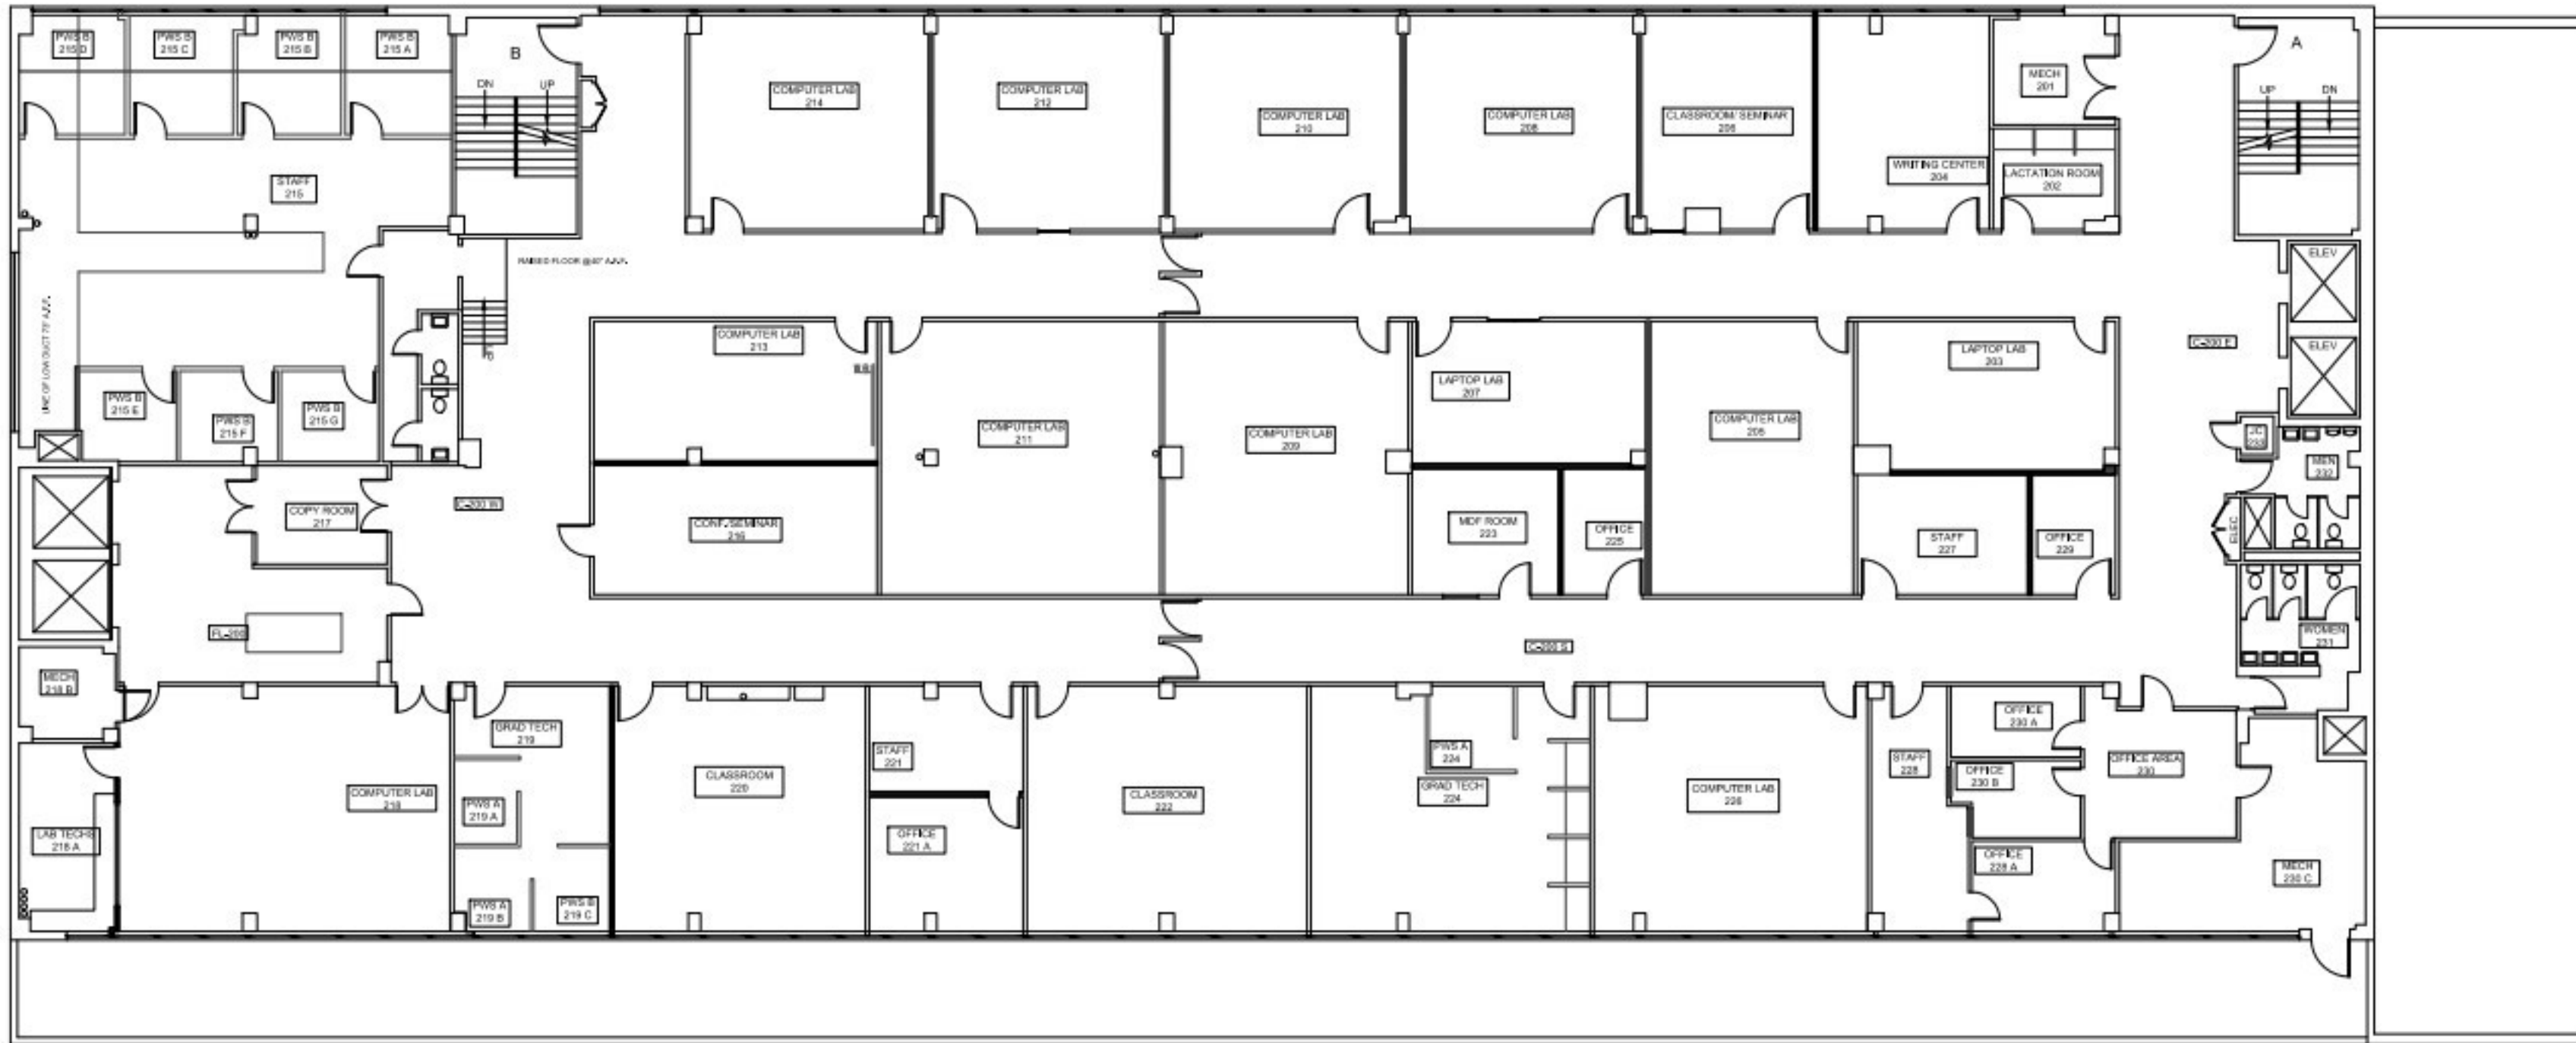

3RD FLOOR PLAN - PROPOSED

SCALE: 1/16" = 1'-0"

12/7/2018

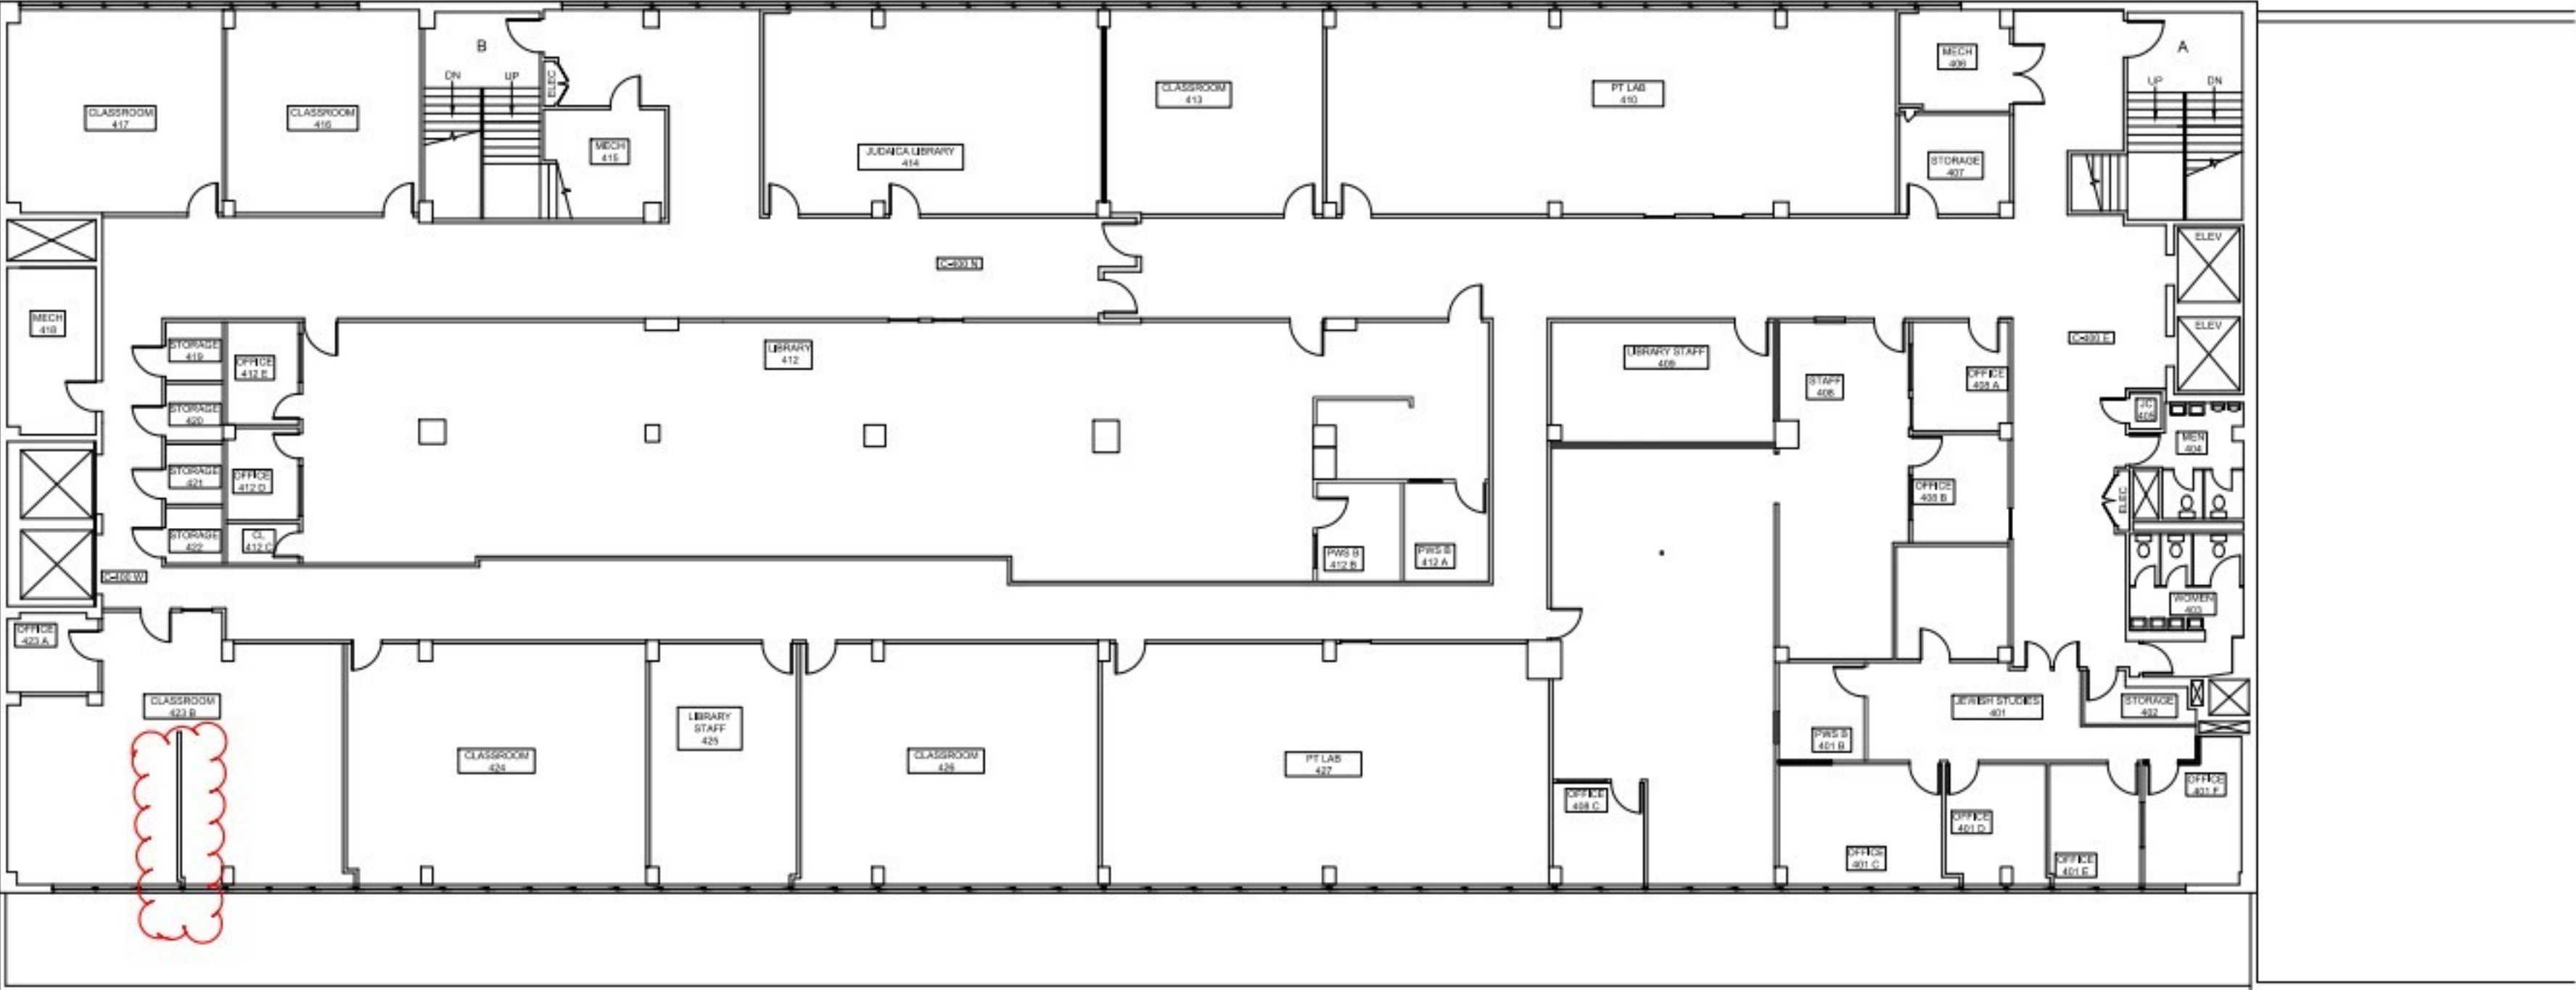

4TH FLOOR PLAN - PROPOSED

SCALE: 1/16" = 1'-0"

12/7/2018