


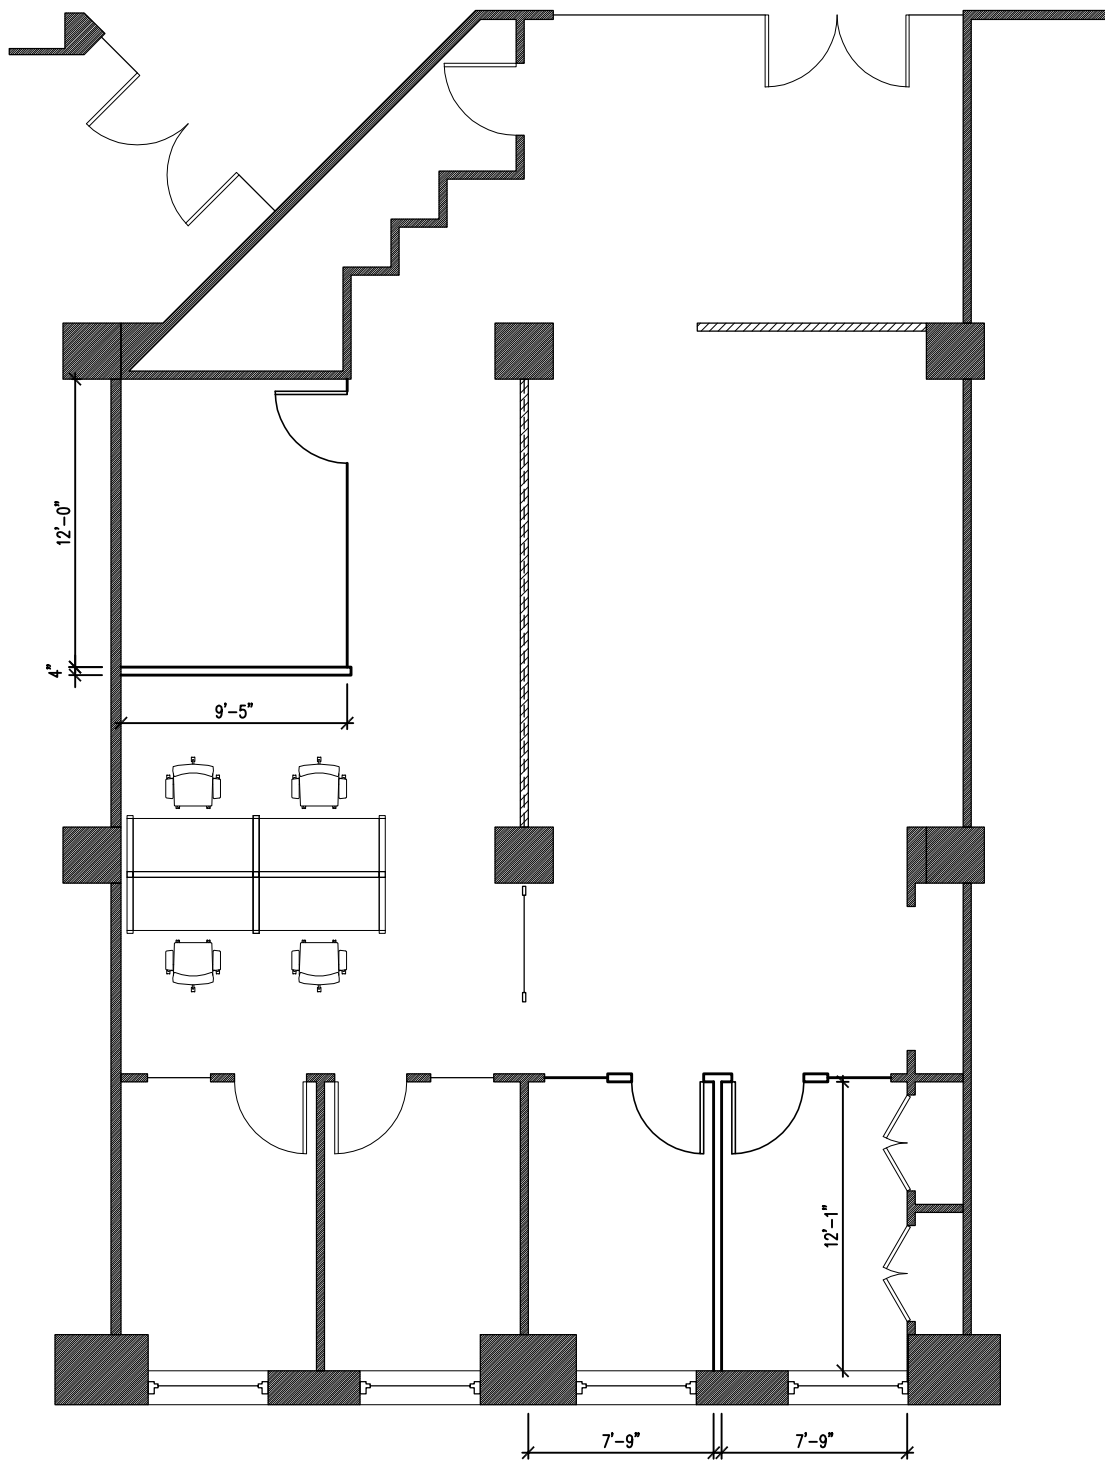

PROJECT: 530 SEVENTH AVENUE
SUITE 603

TITLE: PROPOSED PLAN

PROJ. No.: 01932

SCALE: 1/8" = 1'-0" (@8.5 x 11 paper)

DATE: 5/21/20

A01