


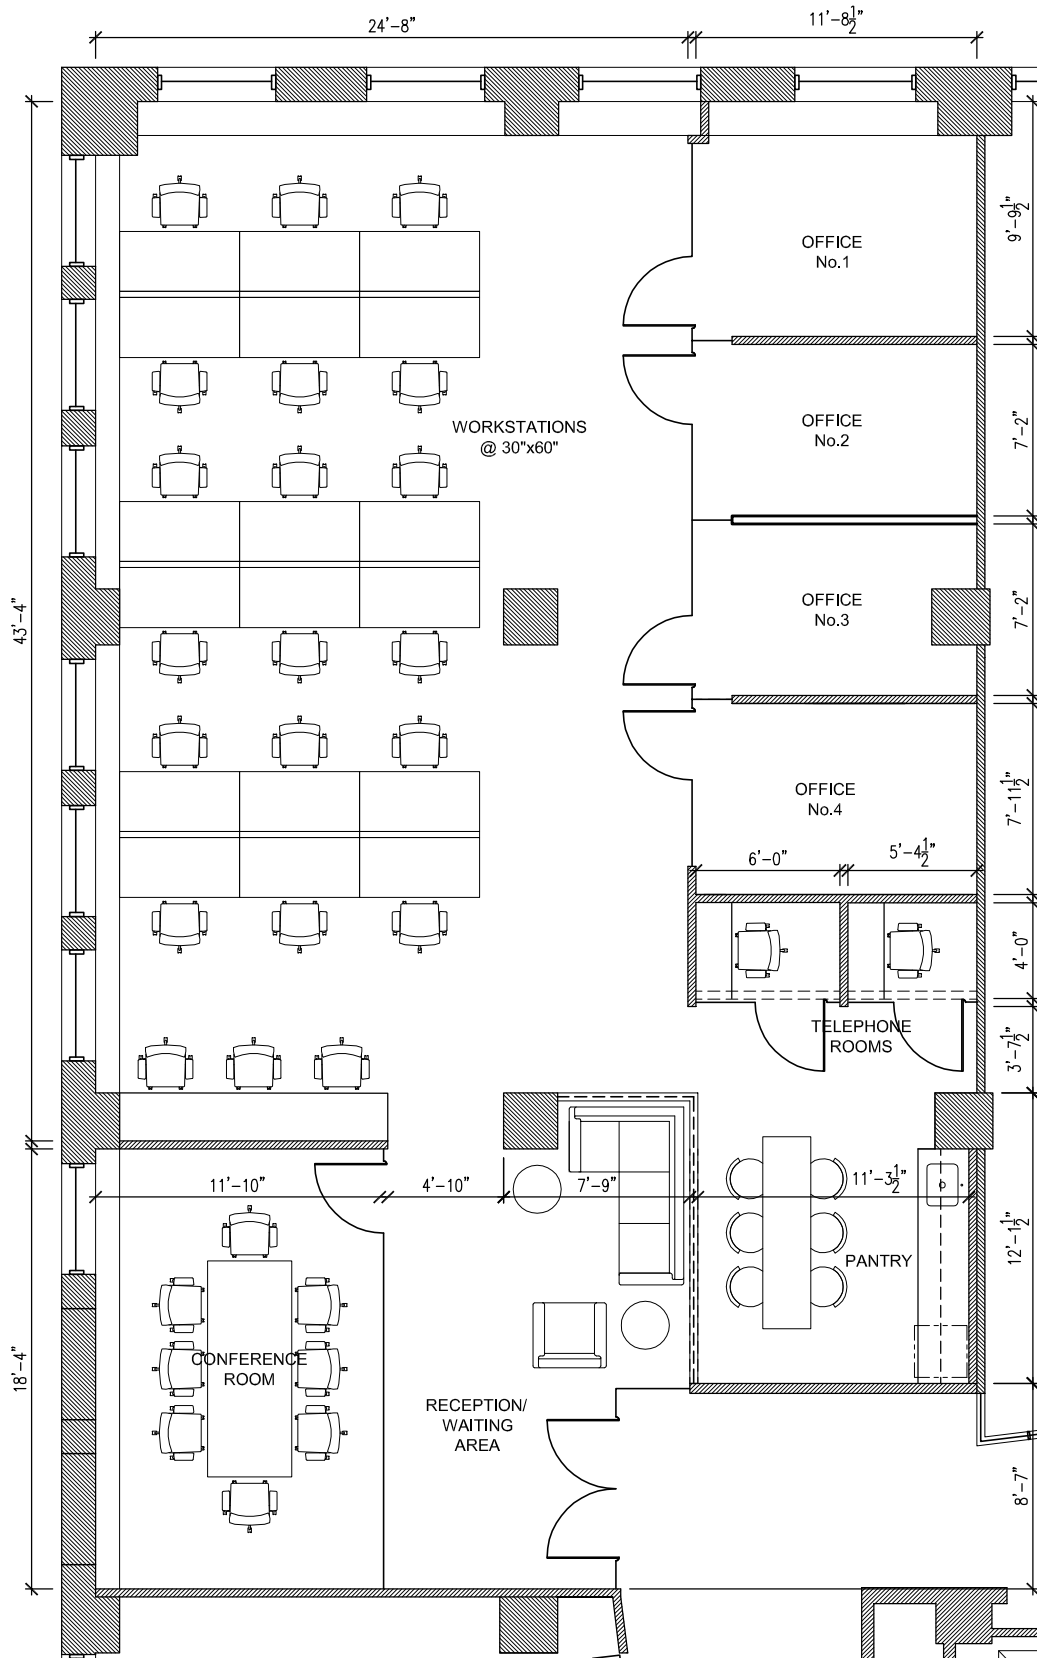

PROJECT: SUITE 1407-08
530 SEVENTH AVENUE

TITLE: PROPOSED FIT PLAN

PROJ. No.: 01602

SCALE: 1/8" = 1'-0" (@ 8.5 x 11 paper)

DATE: 5/18/22

A01