


6th FL.

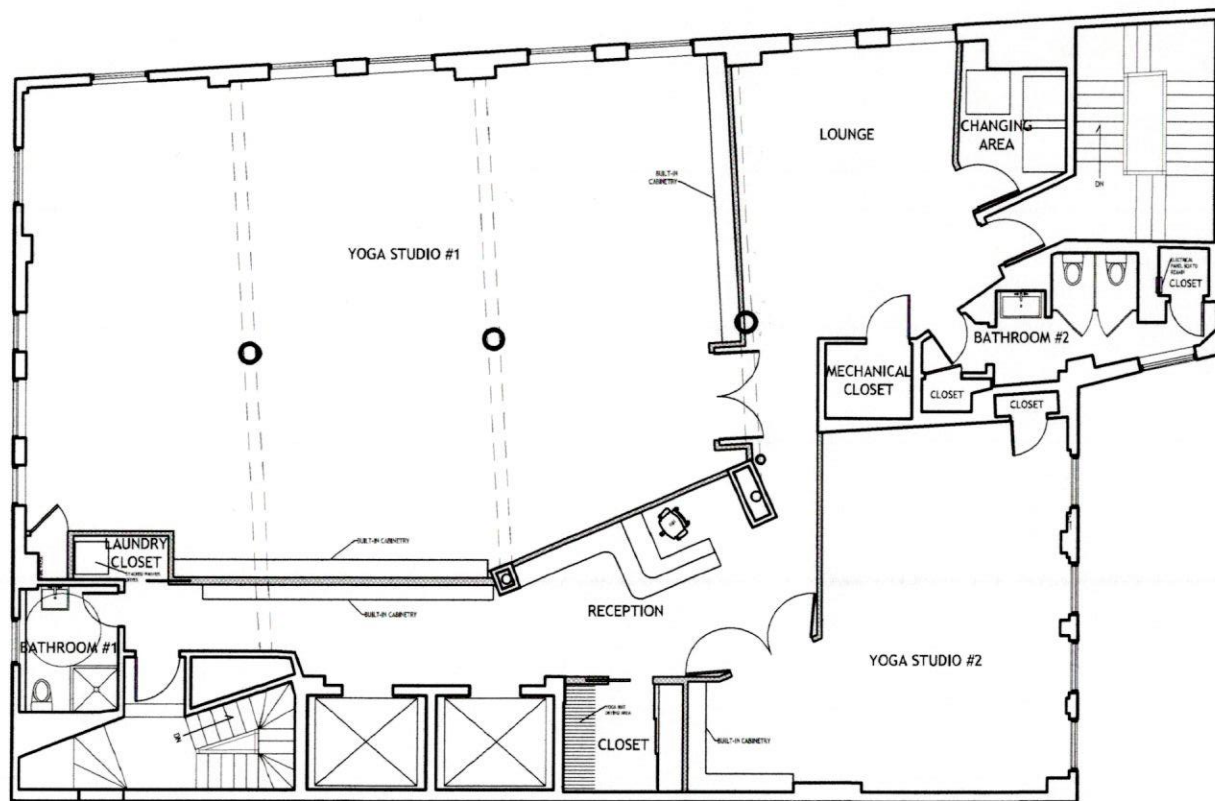

1 6th FLOOR CONSTRUCTION PLAN

PROJECT NAME:

99 UNIVERSITY PLACE, 6TH FLOOR
NEW YORK, NY 10003

DRAWING STATUS:

CONSULTANTS:

DRAWN BY: MWP CHECKED BY: EKD

ISSUE DATE: NOVEMBER 23, 2009

SCALE: As Noted

JOB NUMBER: 206 Yoga Vida

CONSULTANTS:

DRAWING TITLE AND NUMBER:
6th Floor Layout Option

SCALE: 1/8" SIGNATURE: 7" DRAWING NUMBER:

A-101.00

© ALL RIGHTS RESERVED PAGE: 1 OF 1

NYC DOB NUMBER: