


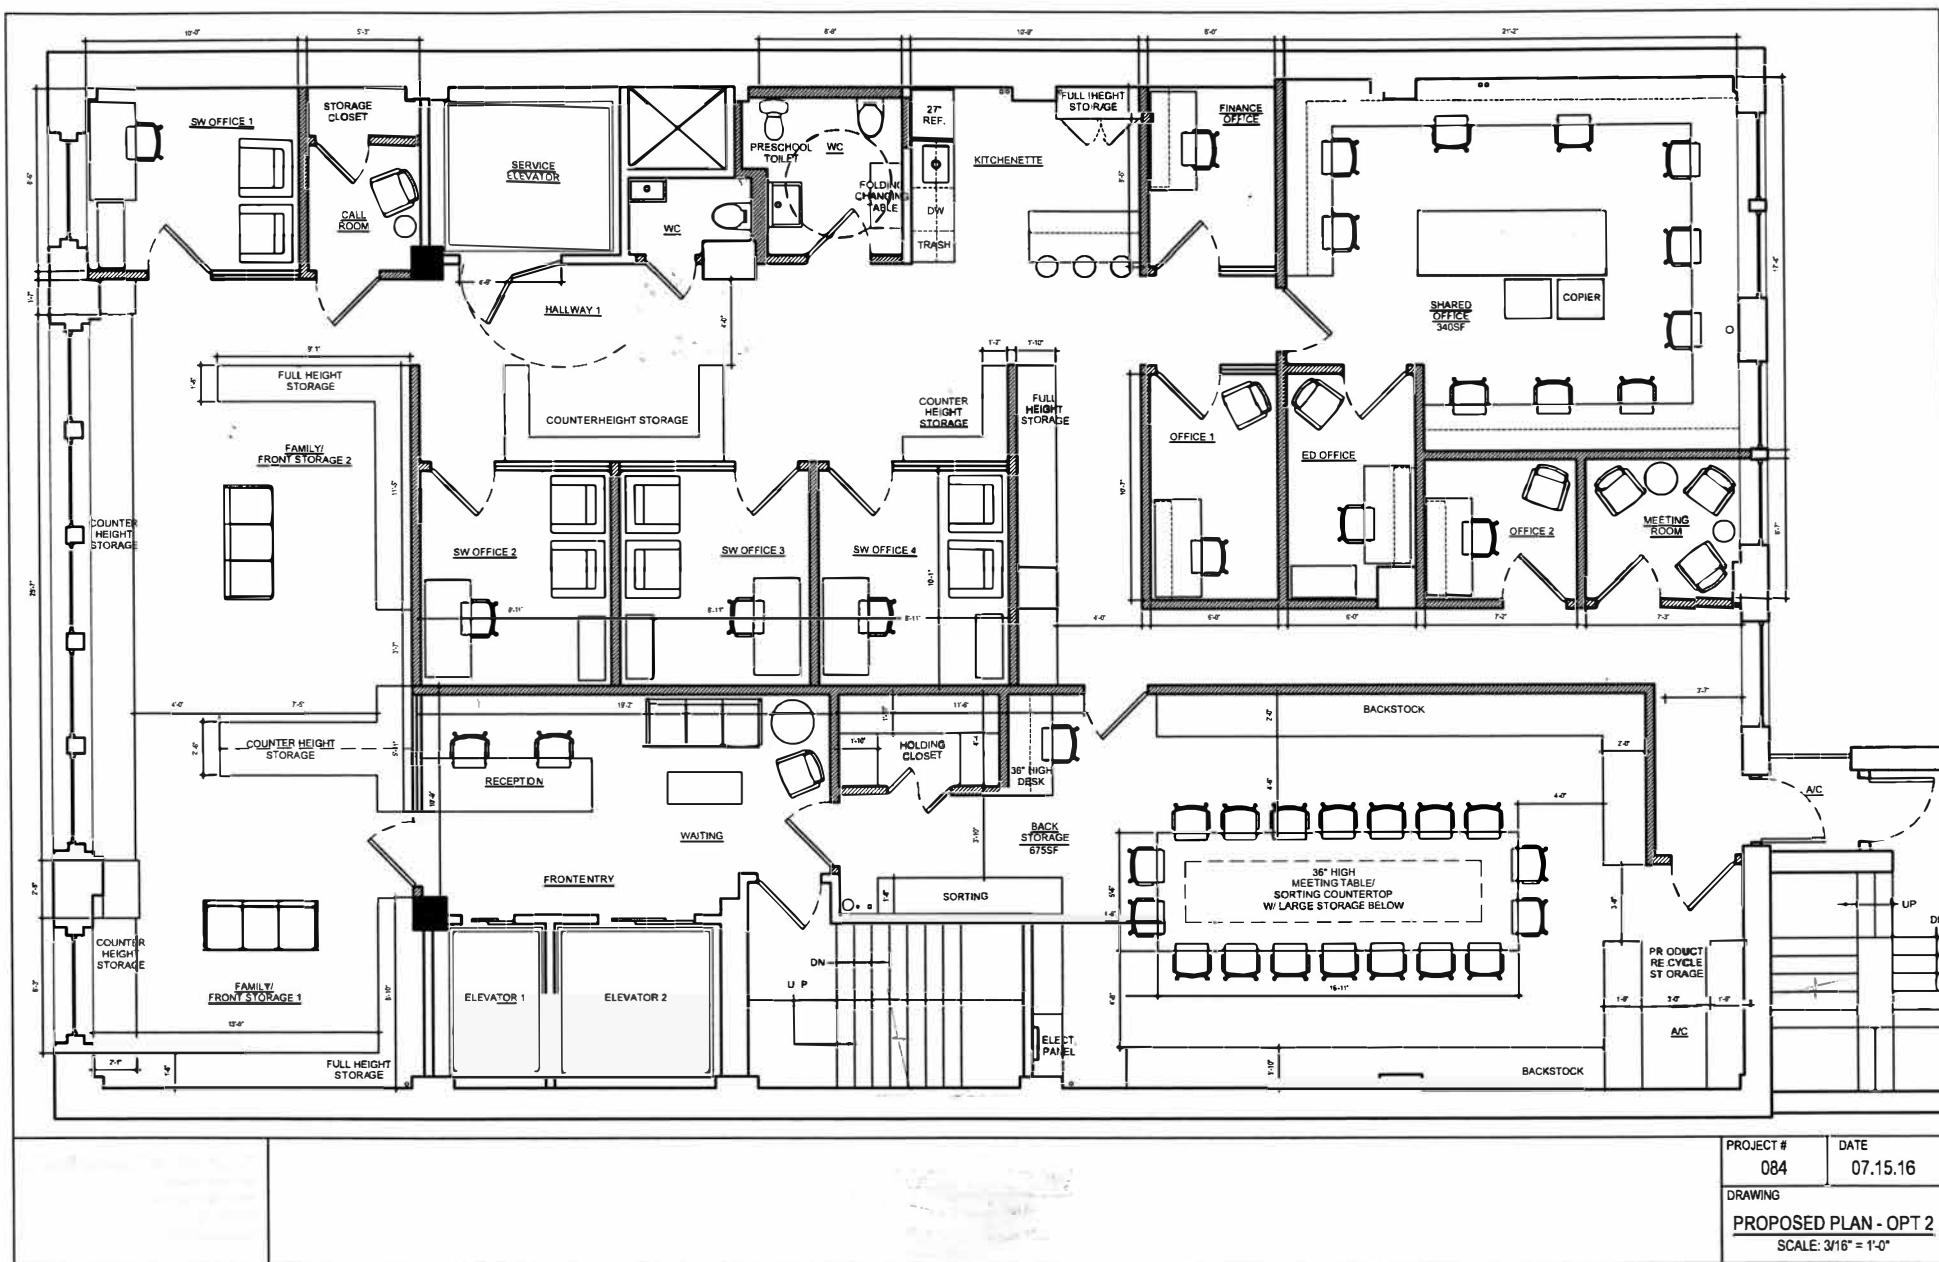

PROJECT #	084	DATE	07.15.16
DRAWING			
PROPOSED PLAN - OPT 2			
SCALE: 3/16" = 1'-0"			