
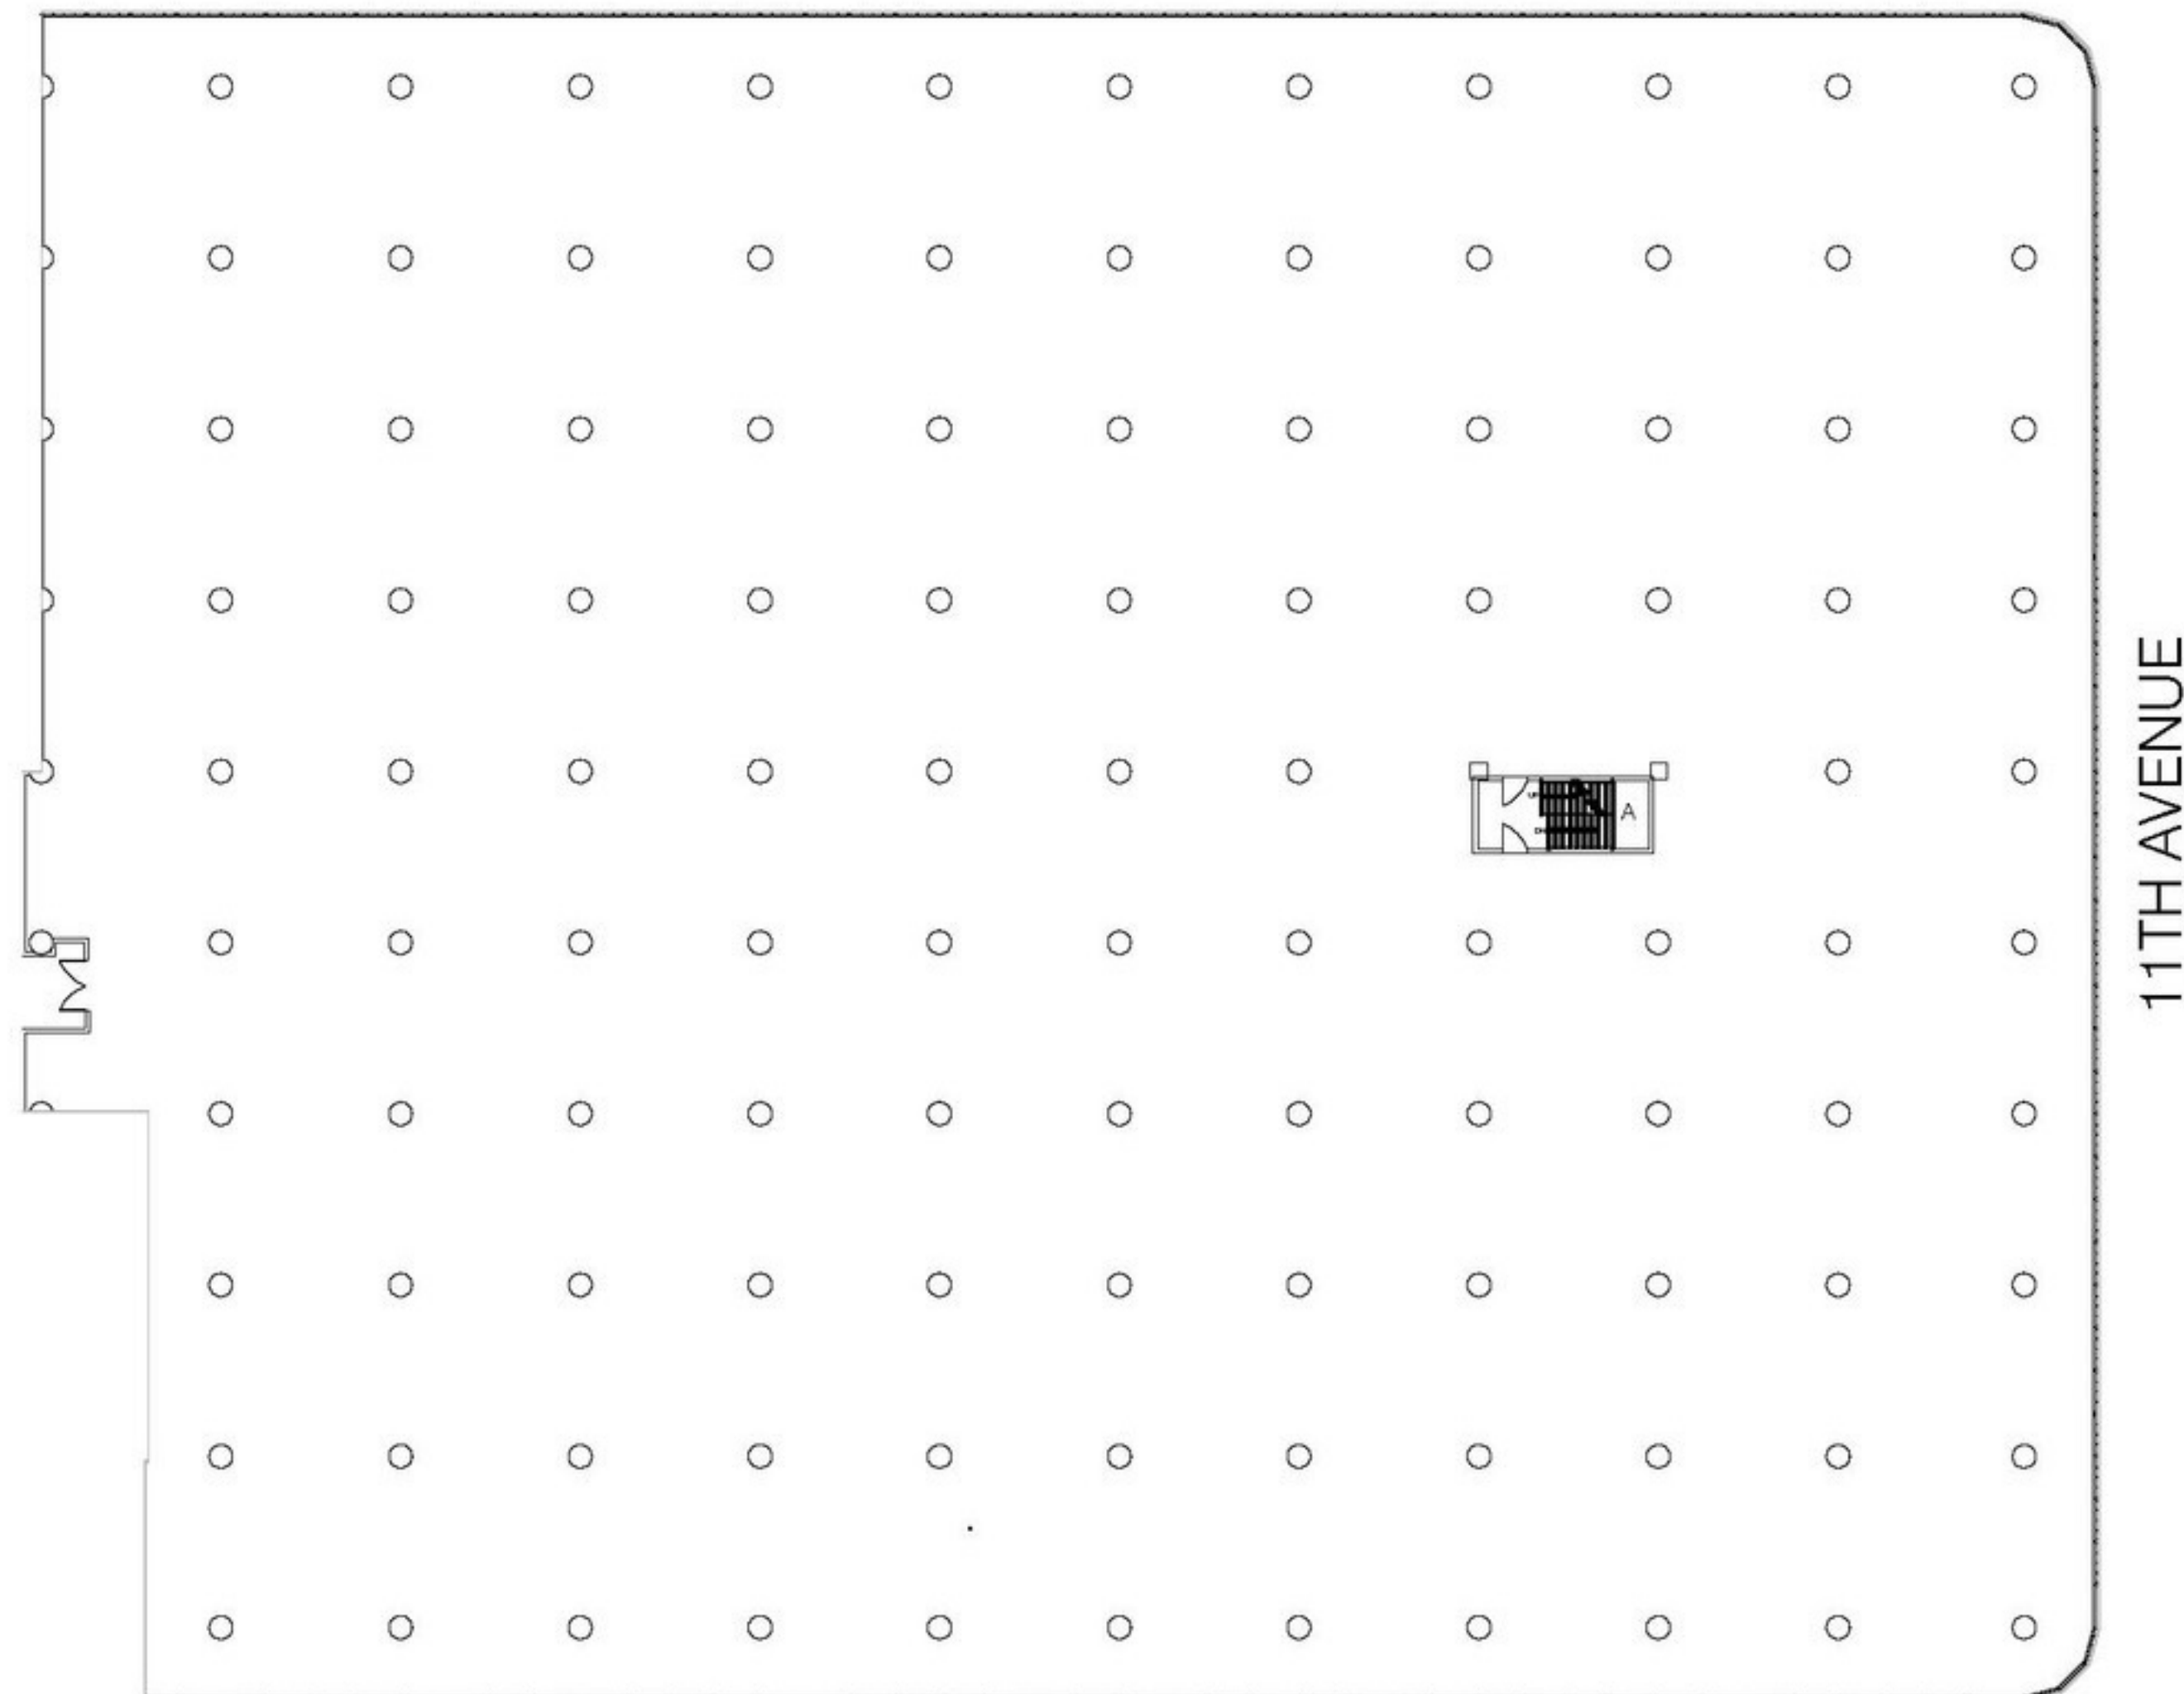


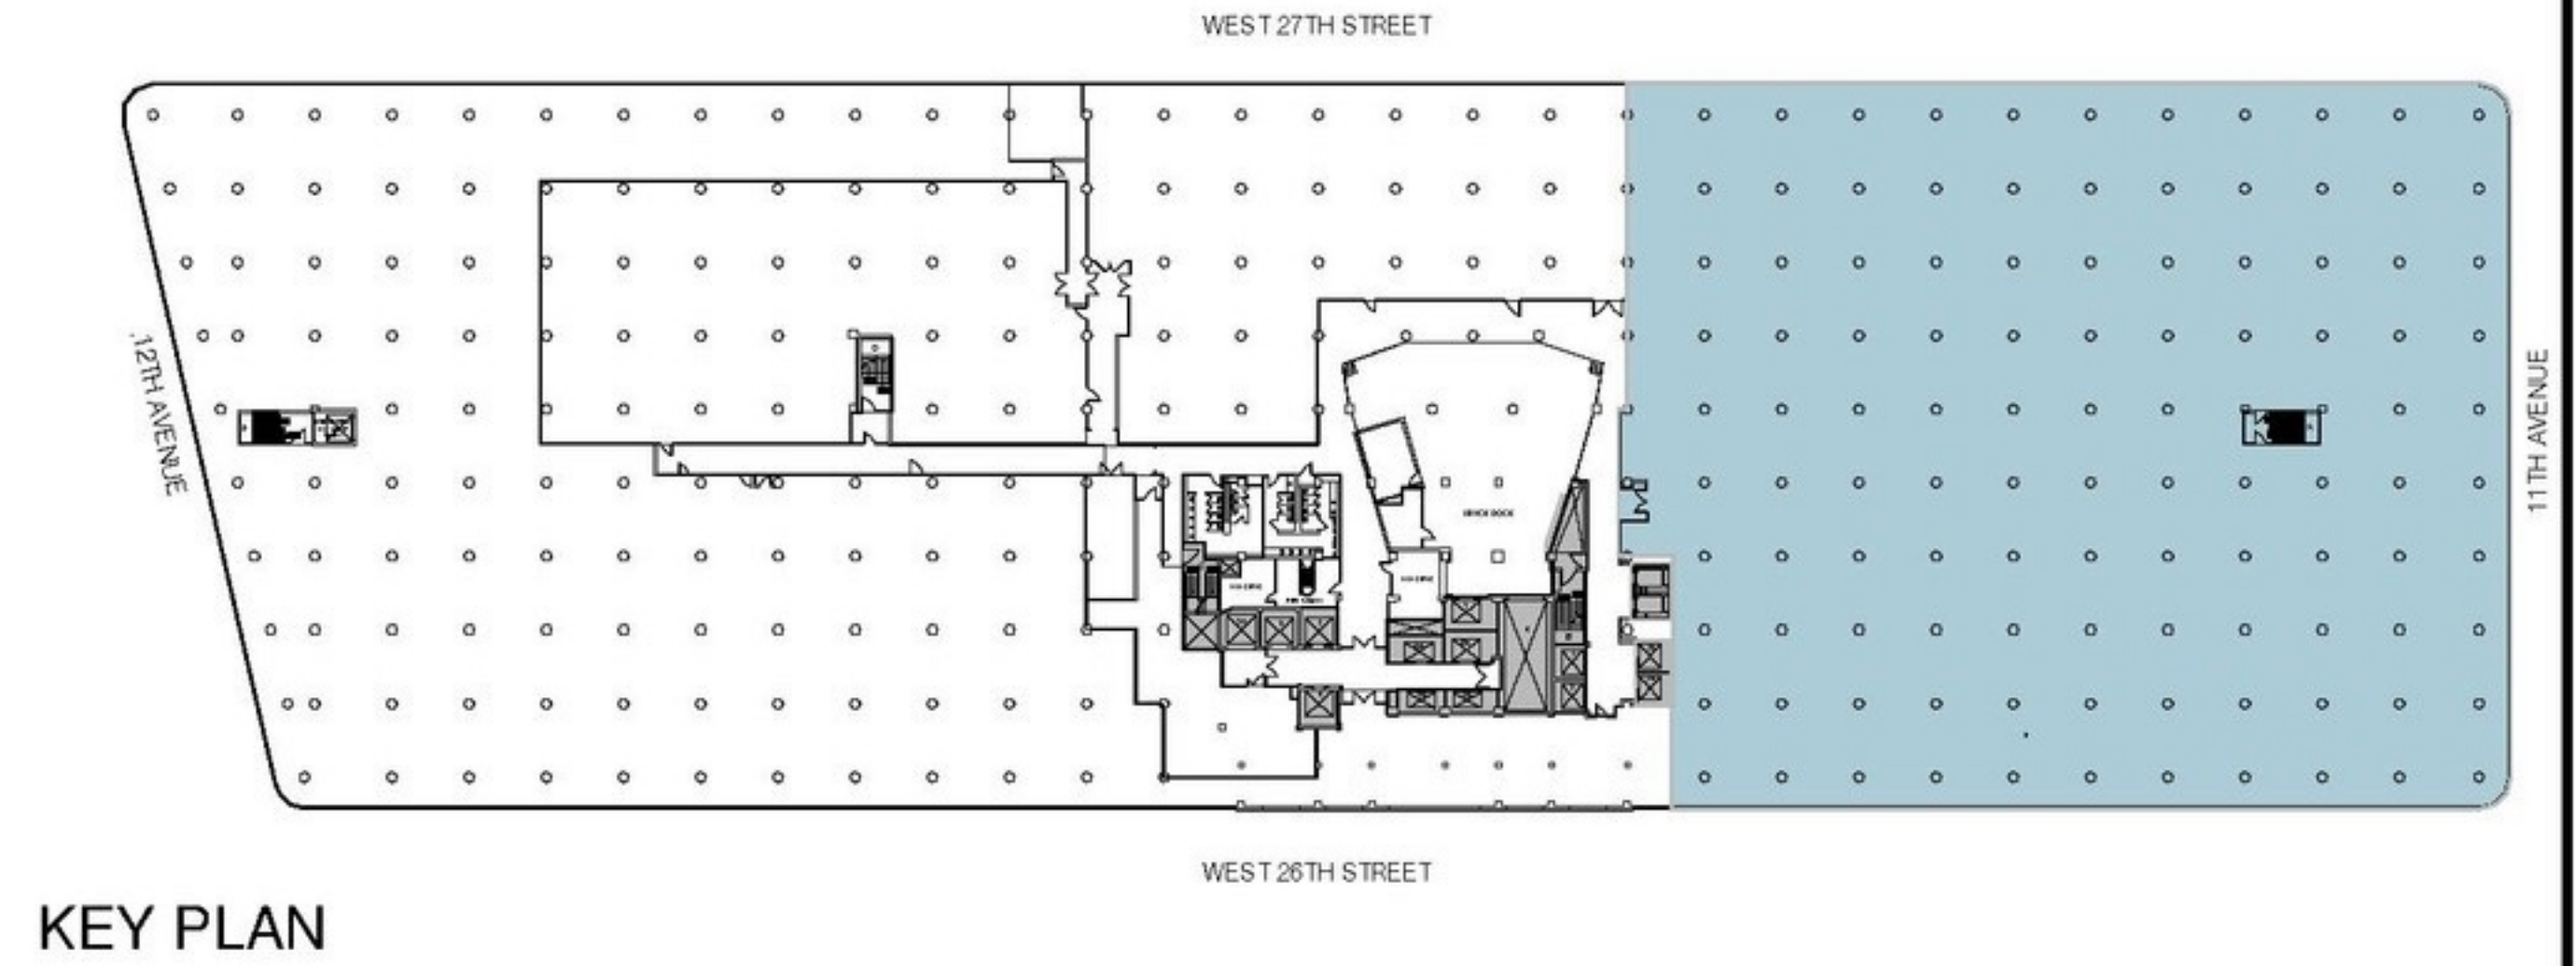

PARTIAL 4TH FLOOR CORE&SHELL PLAN 69,644 RSF

4TH FLOOR
601 WEST 26TH STREET
NEW YORK, NEW YORK

PROJECT LOCATION		Z:\Shared\Construction\Manhattan\601 W 26th St\Starrett\Regional\2023\035\02212
FILE NAME	601_Starrett_P4_Core&Shell.dwg	PLOT DATE
DATE	Feb 22, 23	DRAWING NO.
DRAWN BY	teolak	DS-1