
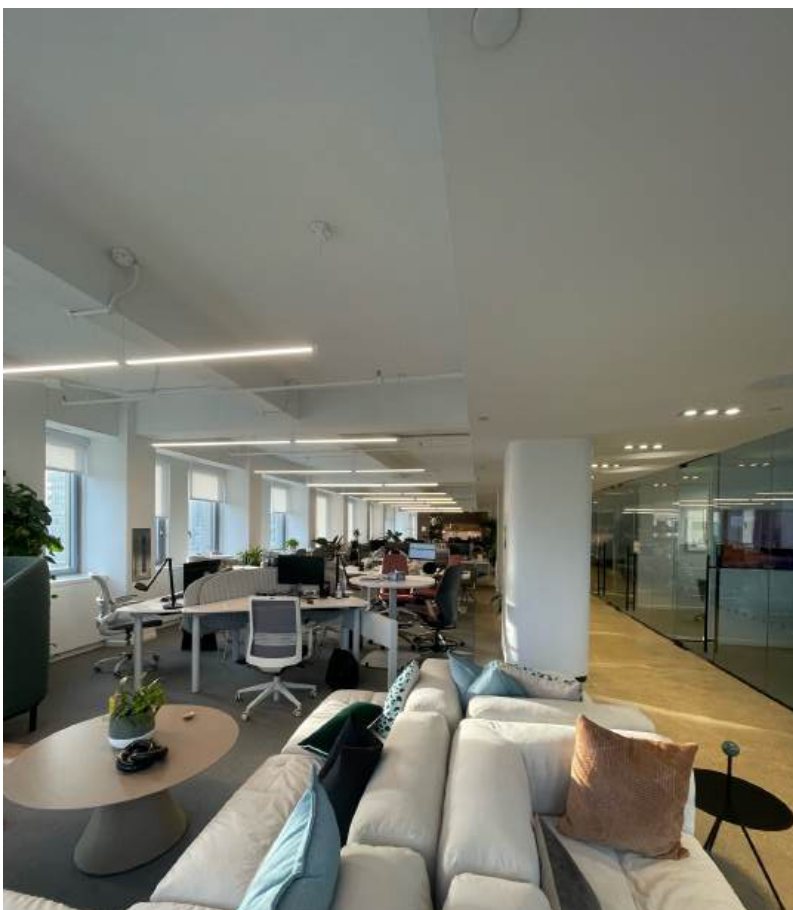
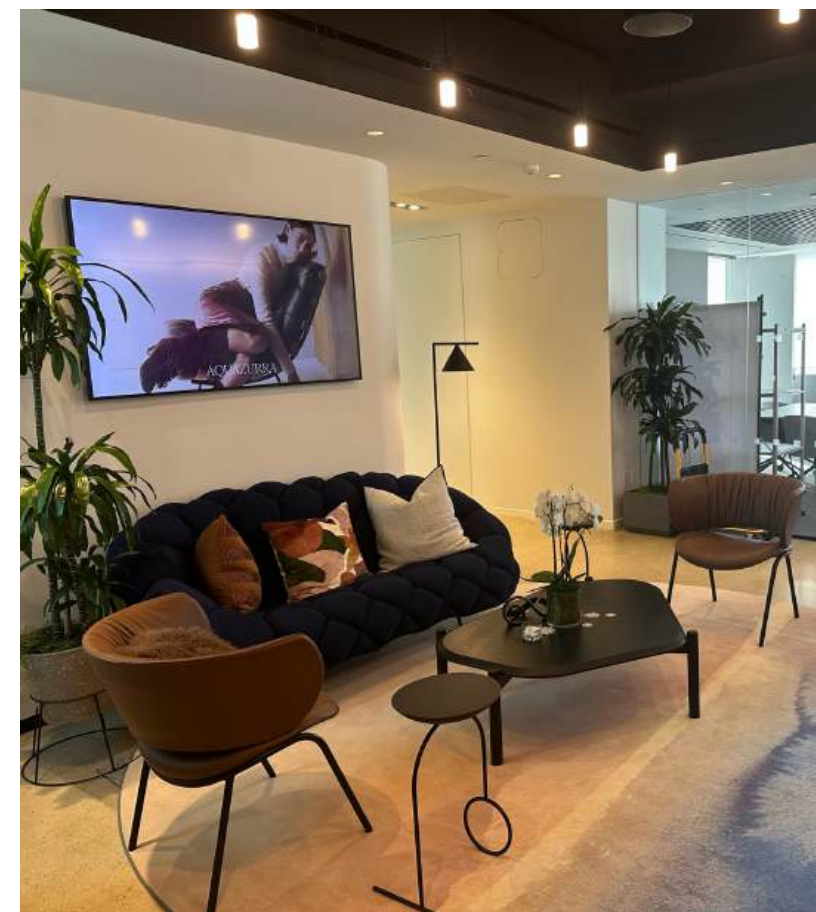


**7,500sf Class A
Sublease Opportunity
5 Bryant Park, NY**

FIVE BRYANT PARK

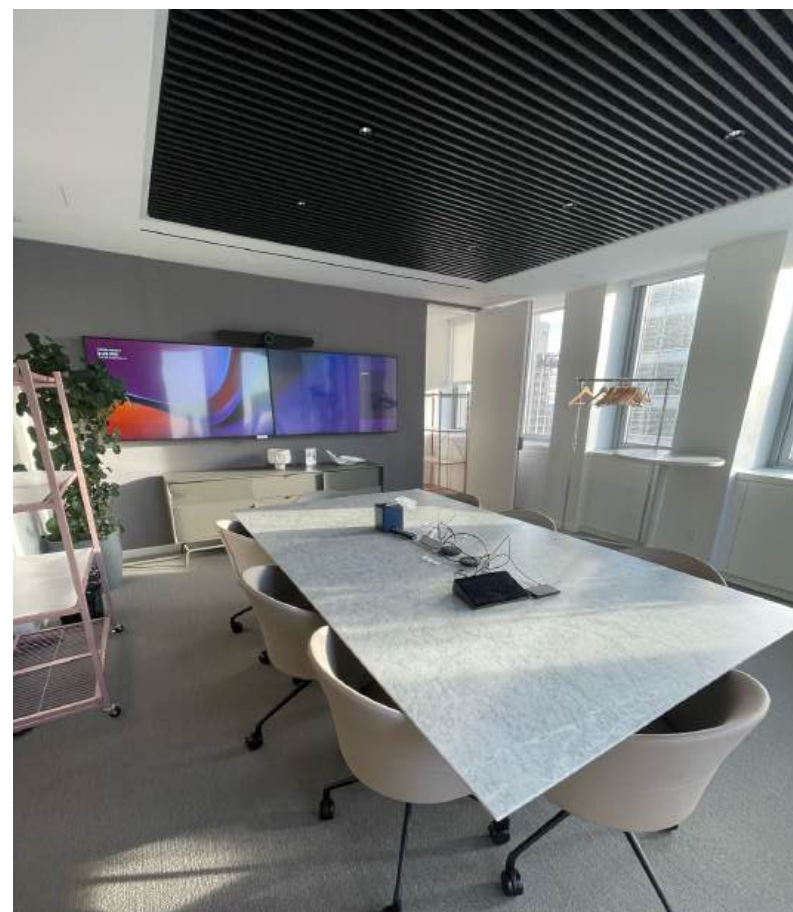


7,500sf

- 33rd Floor
- Former Neiman Marcus NY Satellite Office
- 7 Offices
- 2 Large Conference Rooms
- Kitchen
- *Term through Feb 28th, 2028*






5 Bryant Park

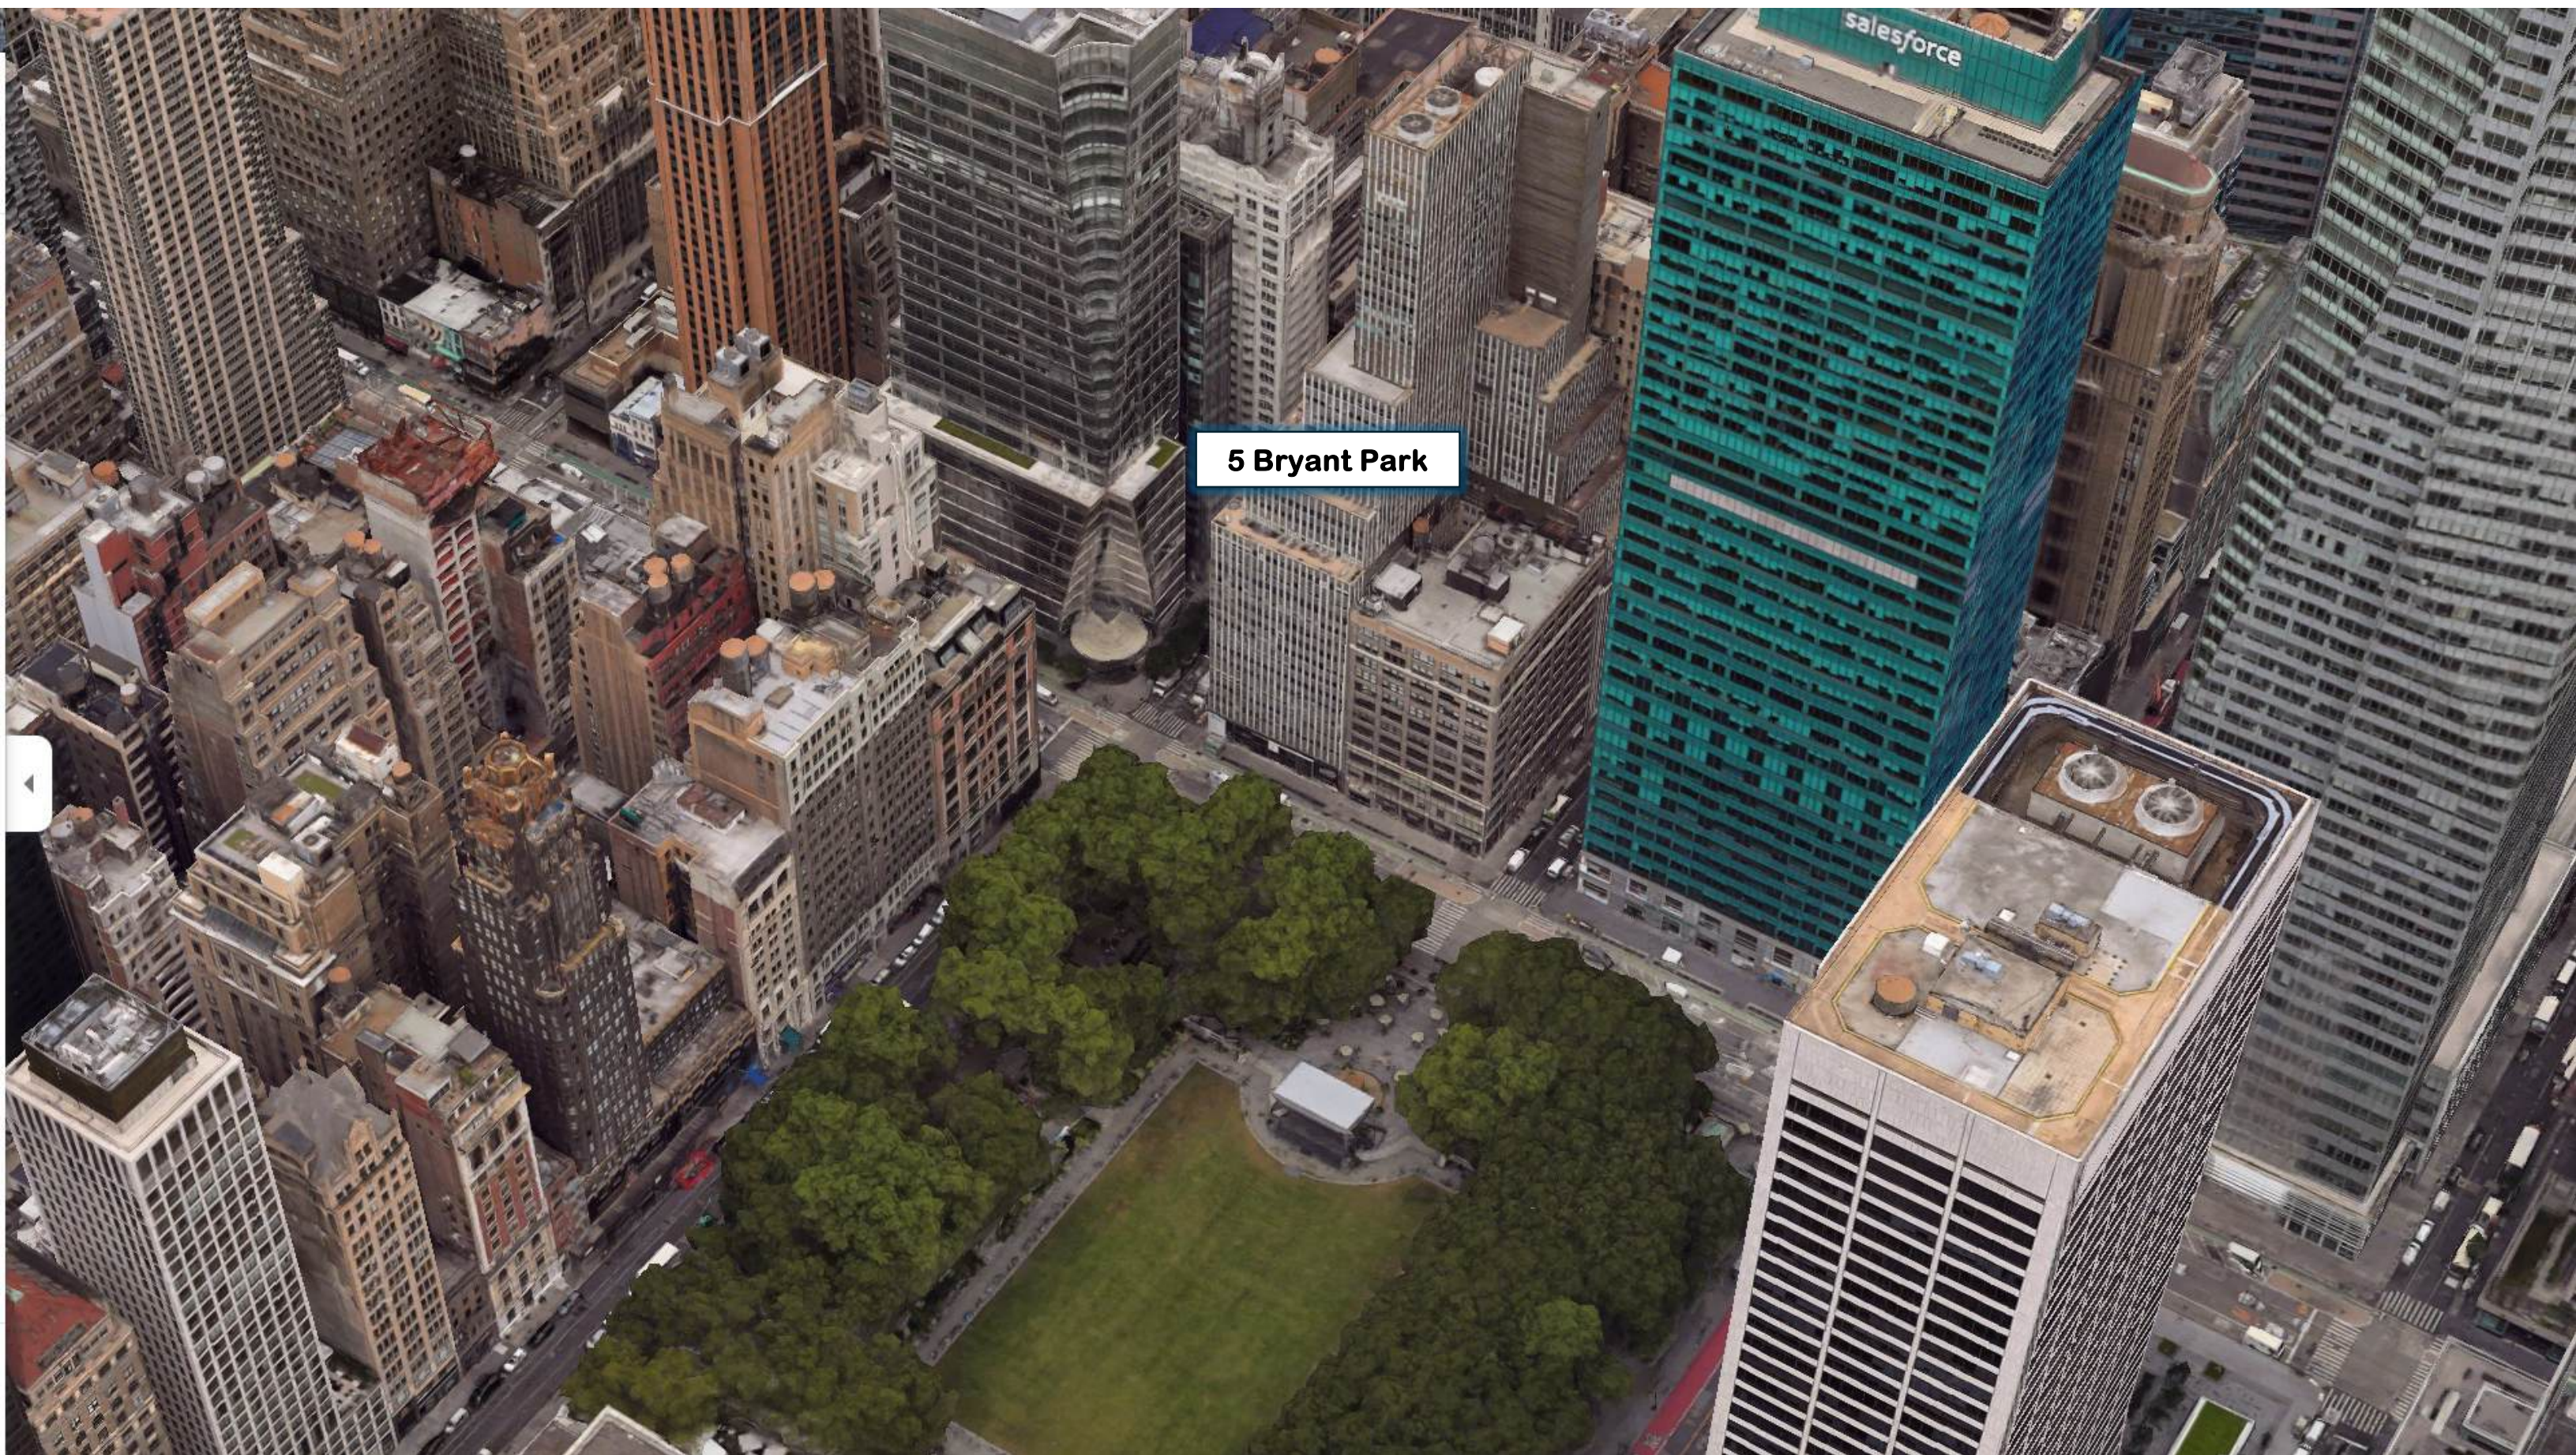


5 Bryant Park

5 Bryant Park, NYC Hub

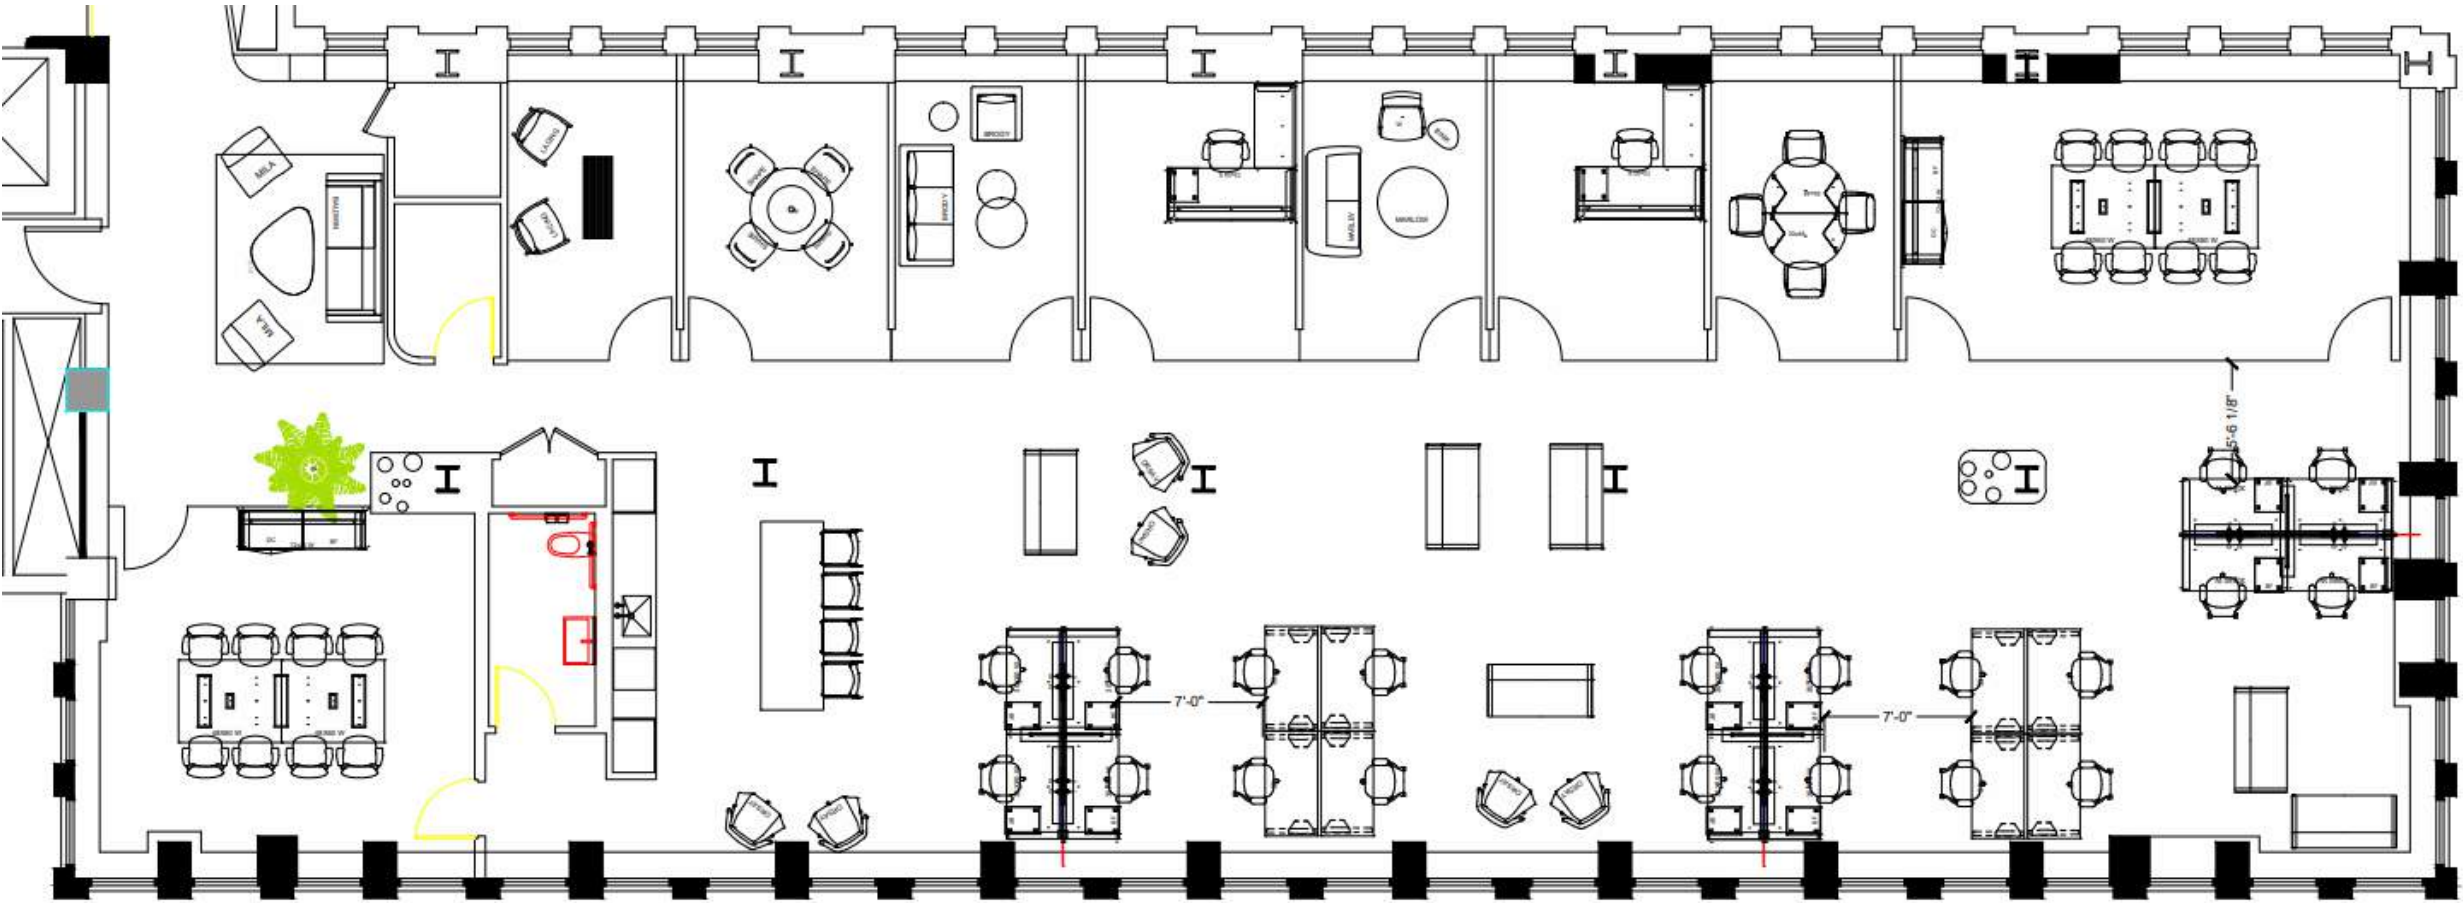

6th Ave
Bryant Park

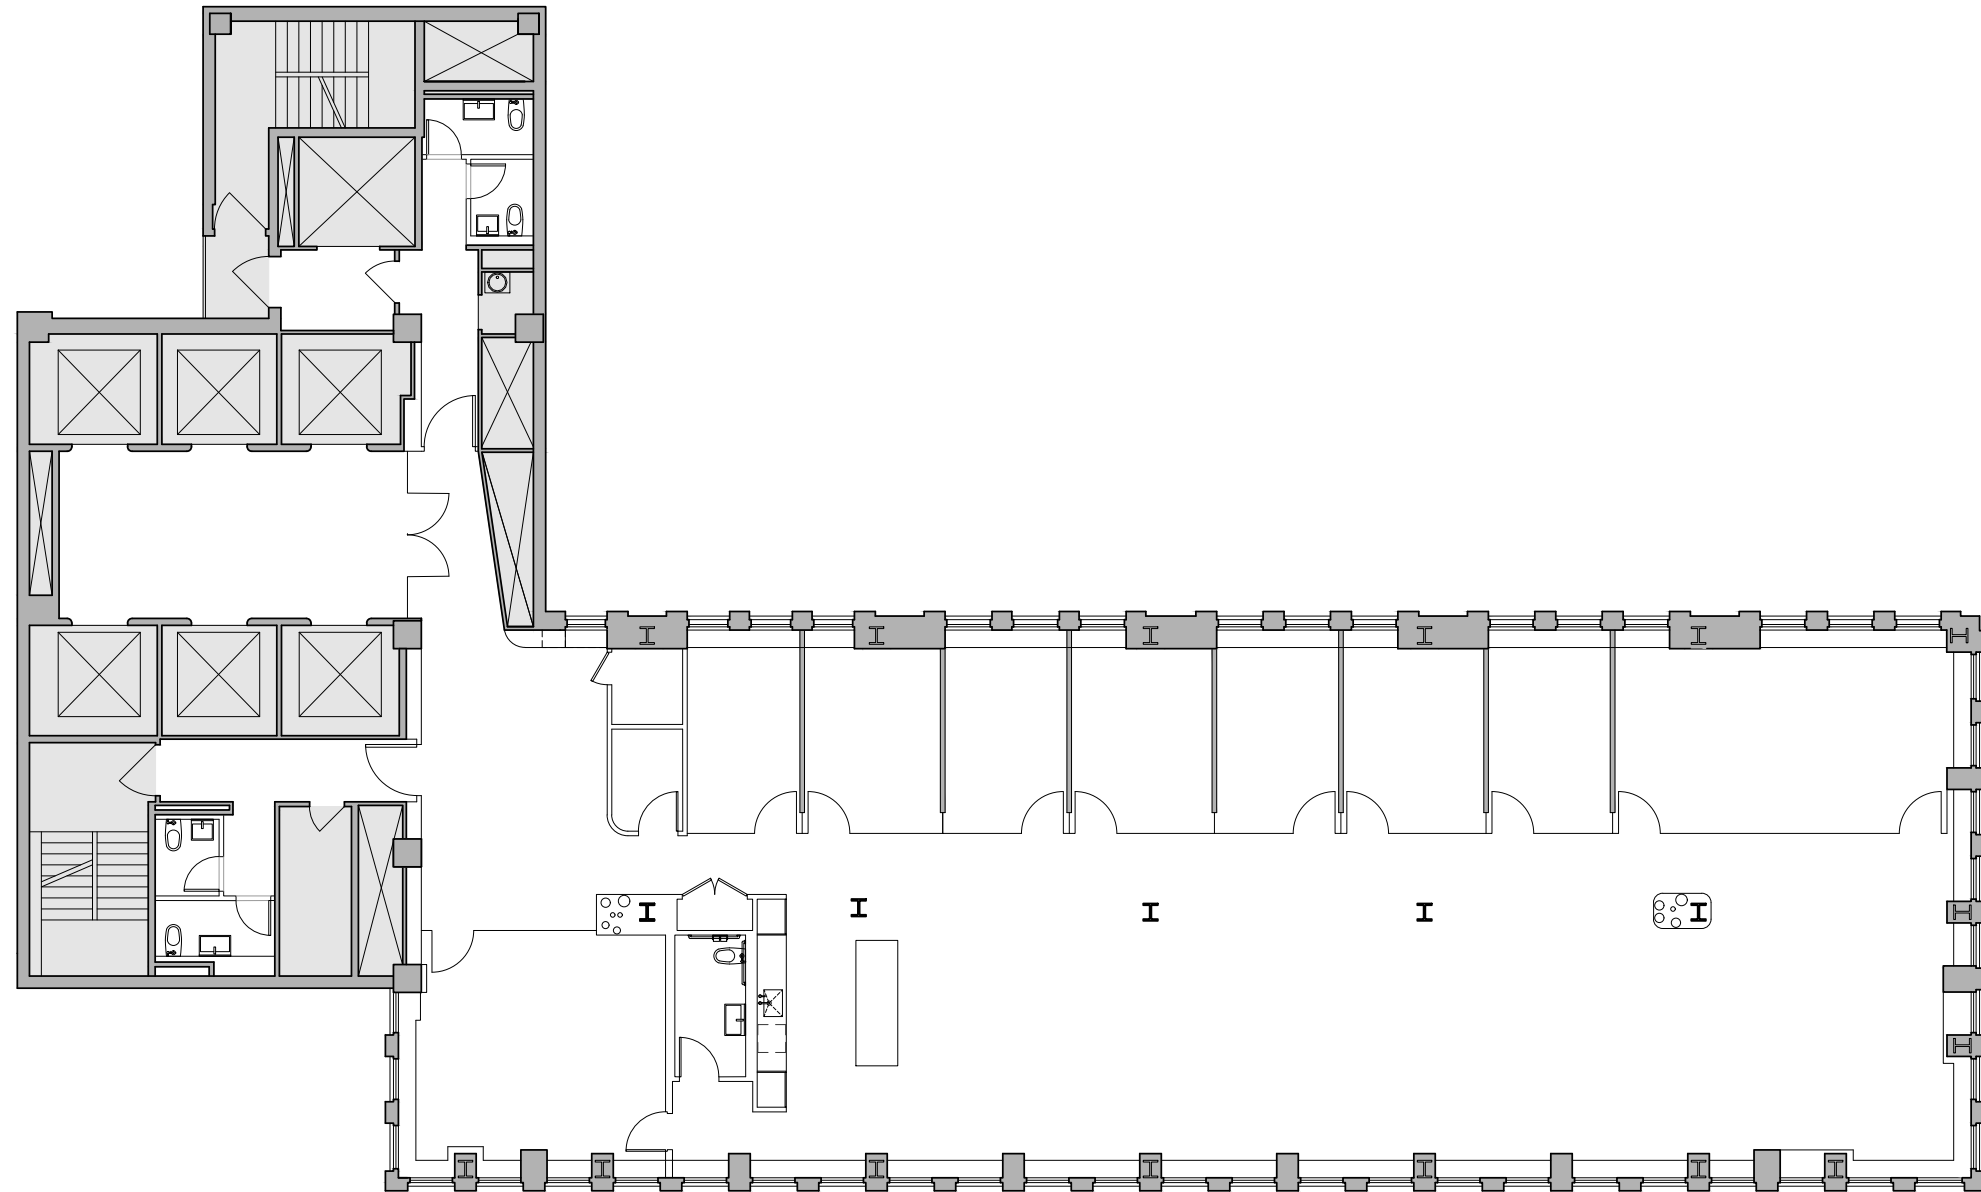

33RD FLOOR

SCALE: 3/32" = 1'-0"

5 BRYANT PARK

6th Ave
Bryant Park