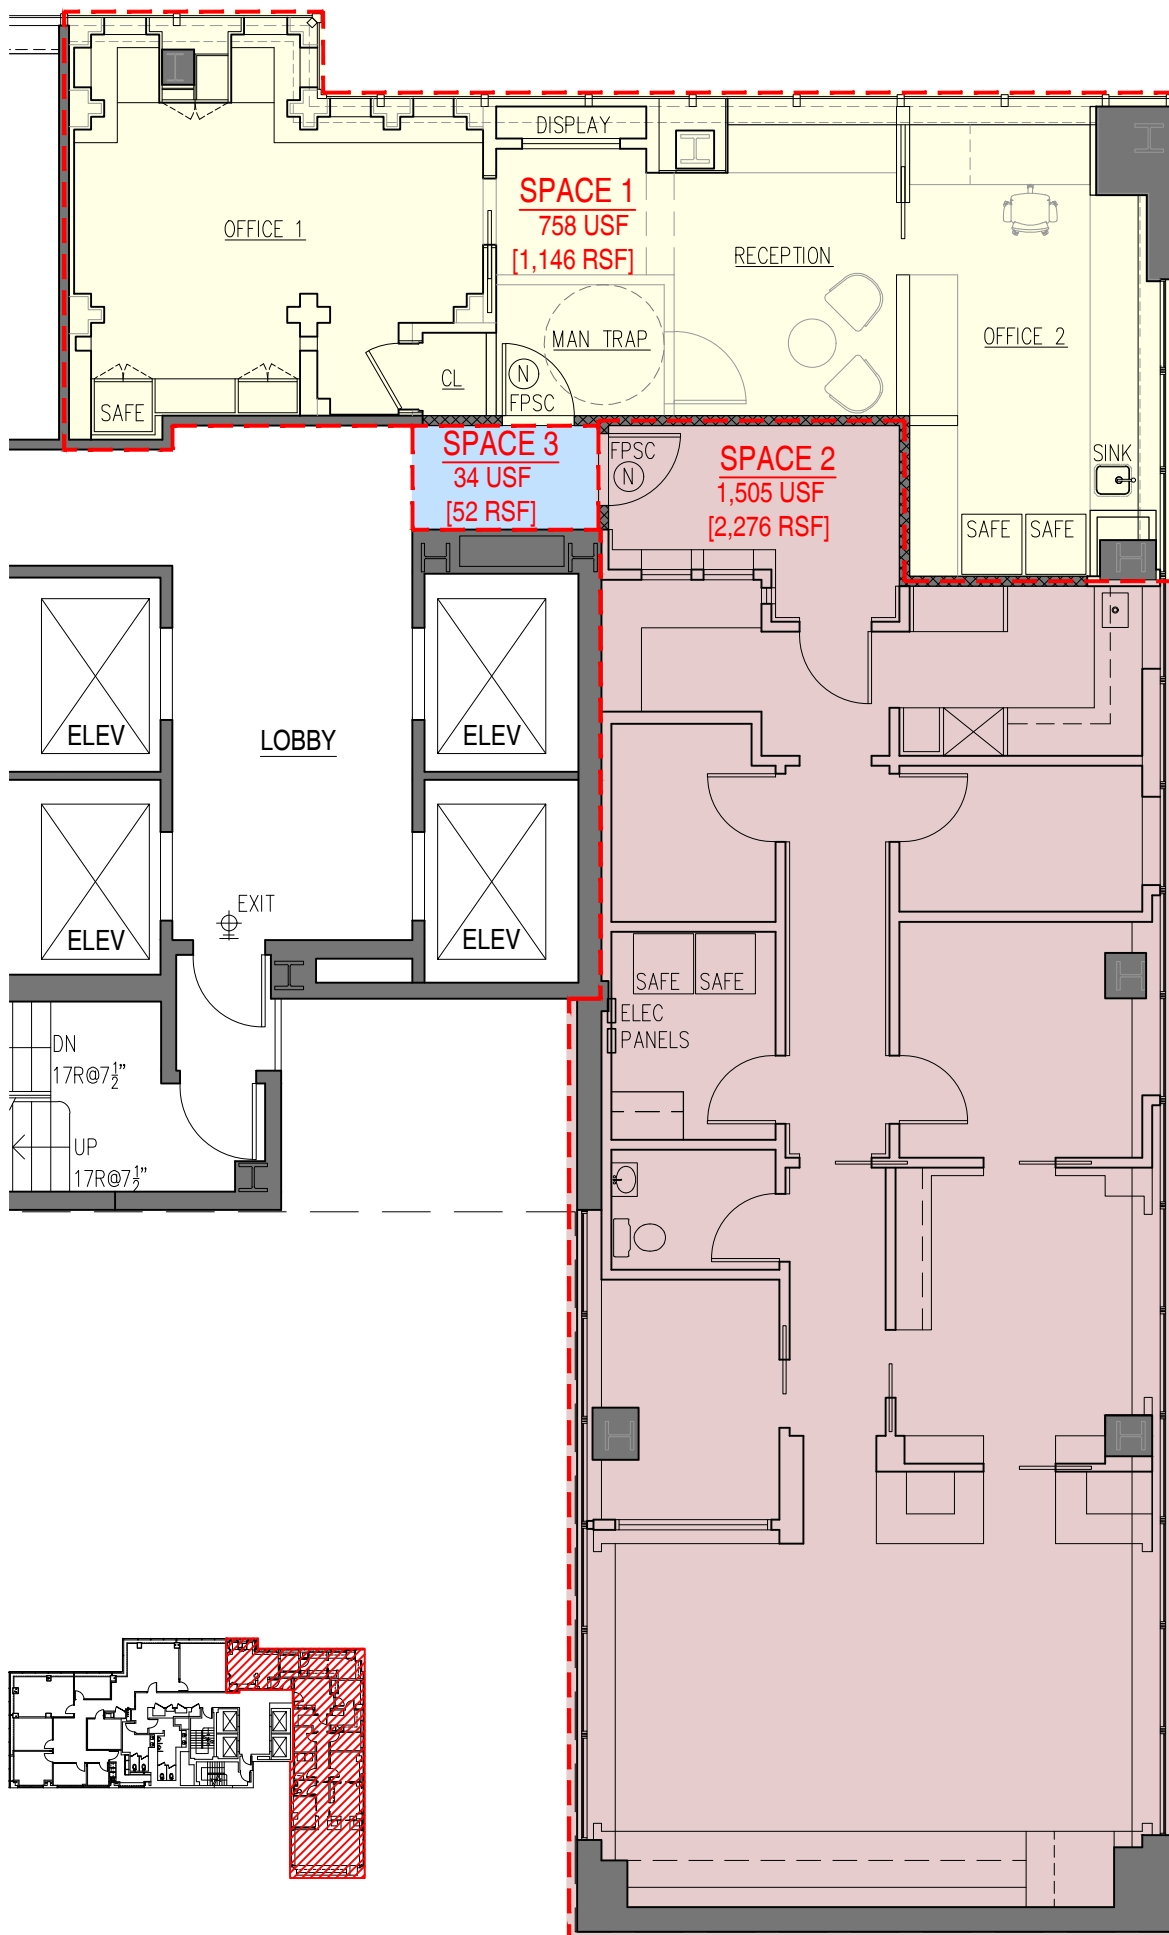


2

PROPOSED DEMISING PLAN - SUITE 1501

SK-01

589 FIFTH AVENUE - 15TH FLOOR

1/8"=1'-0"