


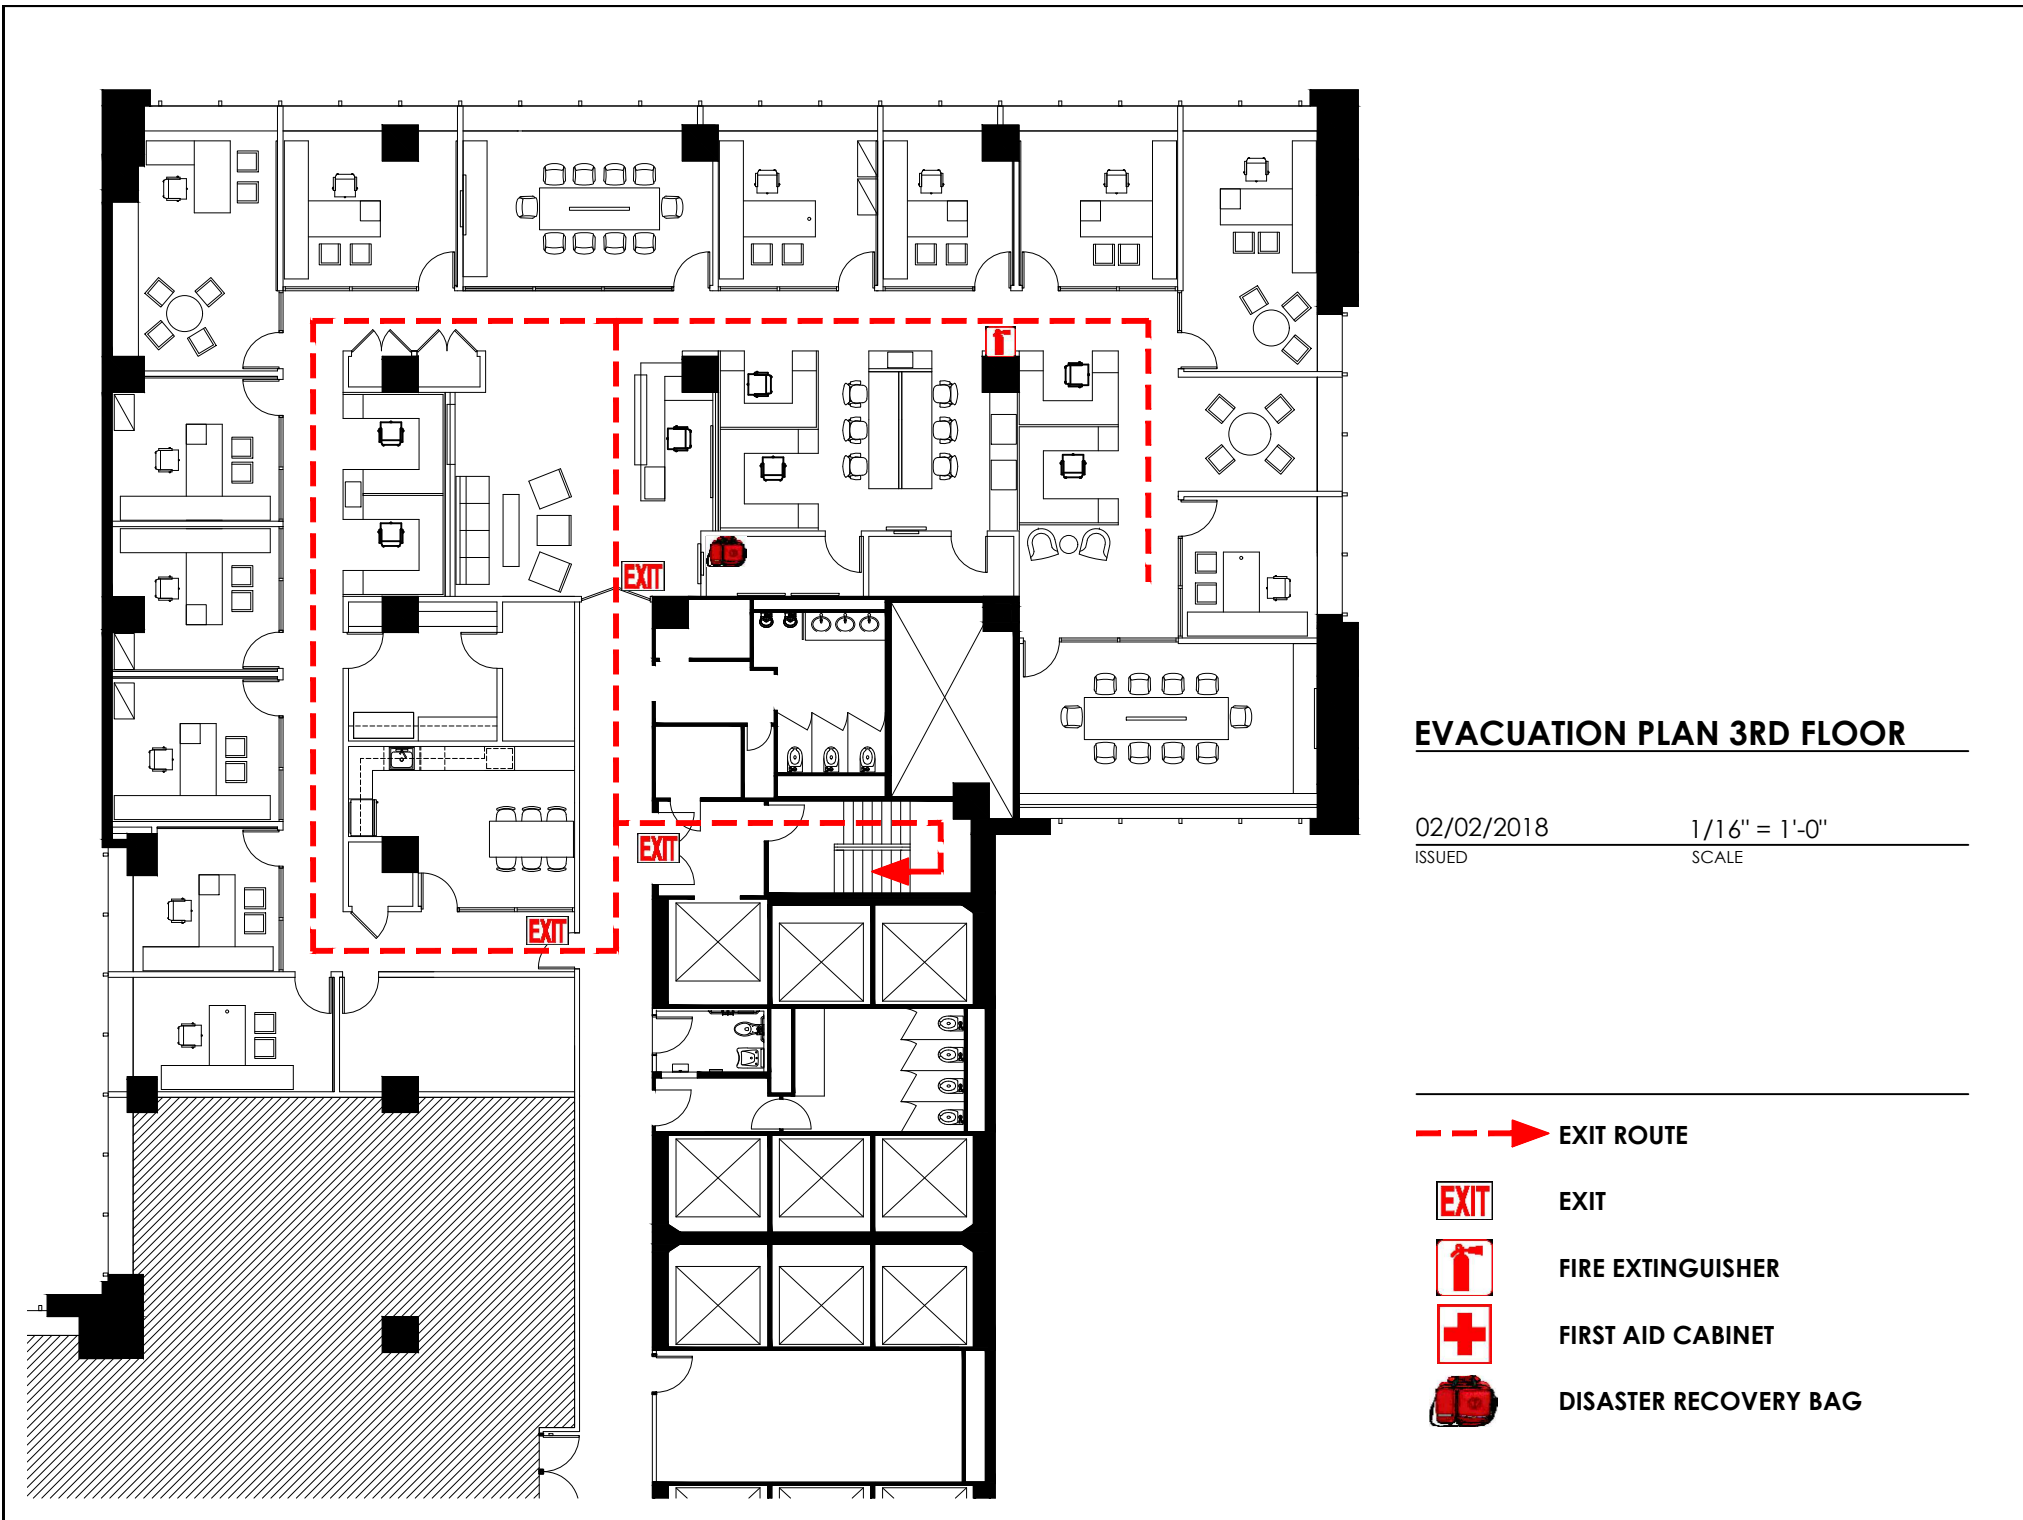

EVACUATION PLAN 3RD FLOOR

02/02/2018
ISSUED

1/16" = 1'-0"
SCALE

 EXIT ROUTE



EXIT



FIRE EXTINGUISHER



FIRST AID CABINET



DISASTER RECOVERY BAG