


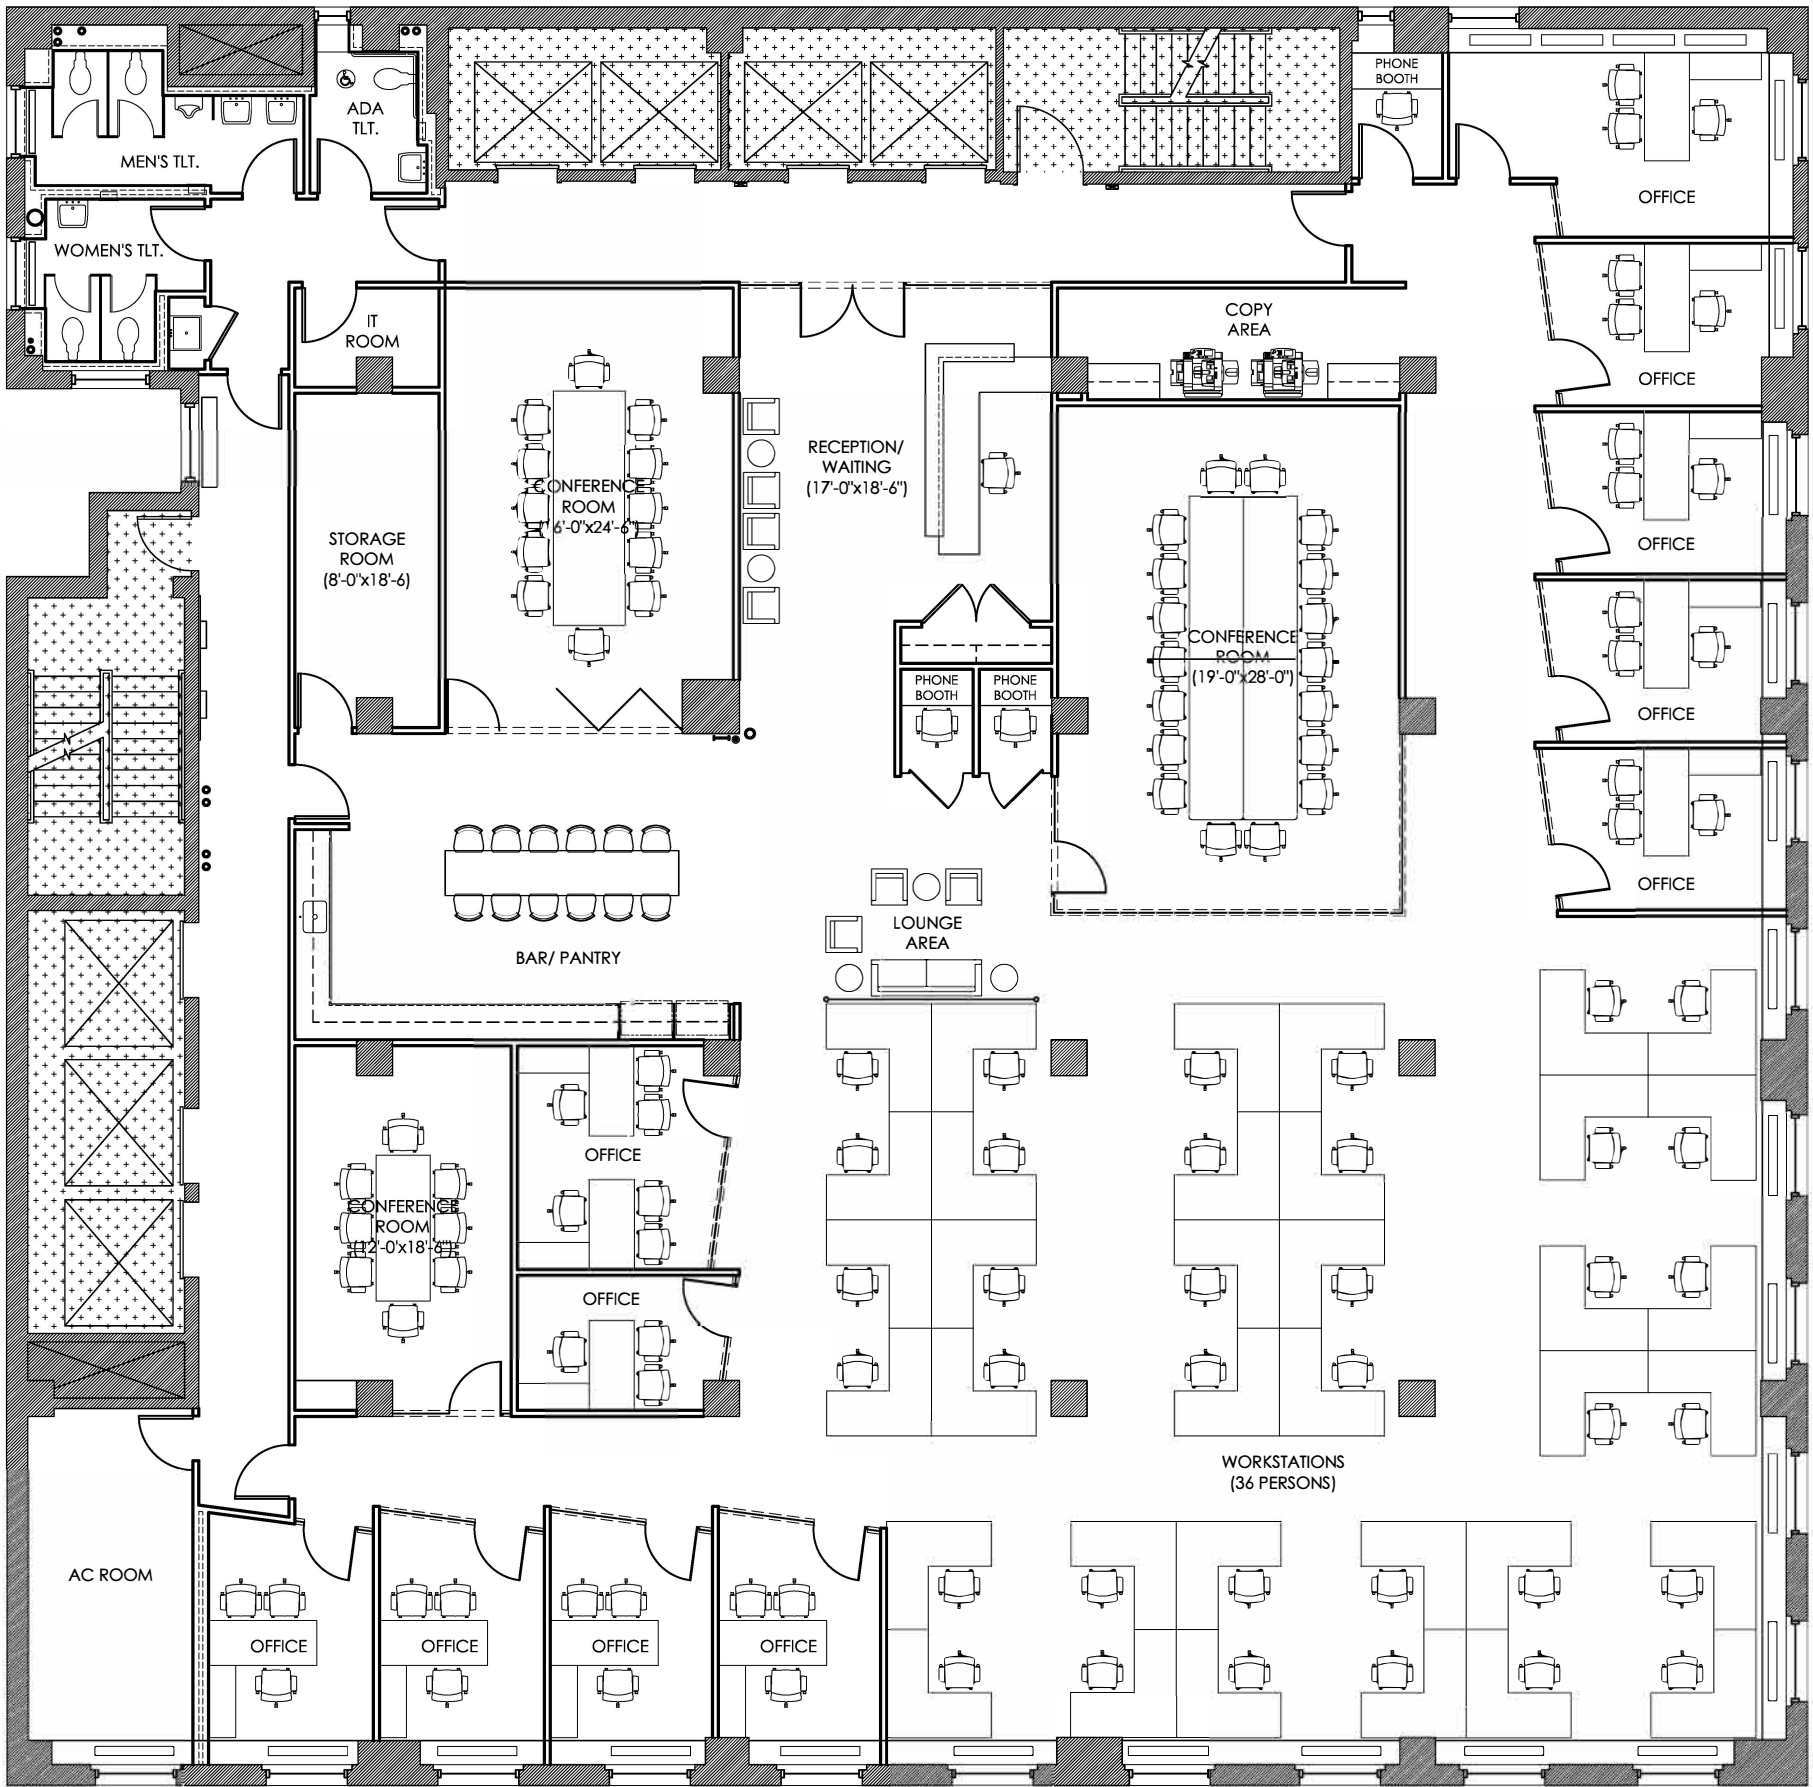

W E S T 3 9 t h S T R E E T



S E V E N T H A V E N U E

NOT FOR
CONSTRUCTION

PROJECT: INVISION COMMUNICATIONS 550 SEVENTH AVENUE-17TH FLOOR			A01
© 2003 - 2016 NTA DESIGN GROUP LLC			
TITLE:	PROPOSED FIT PLAN-AMENDED	PROJ. No. 01455	
SCALE:	3/32"=1'-0"	DATE: 5/20/16	