





22 WEST 19TH STREET
10TH & 11TH FLOOR

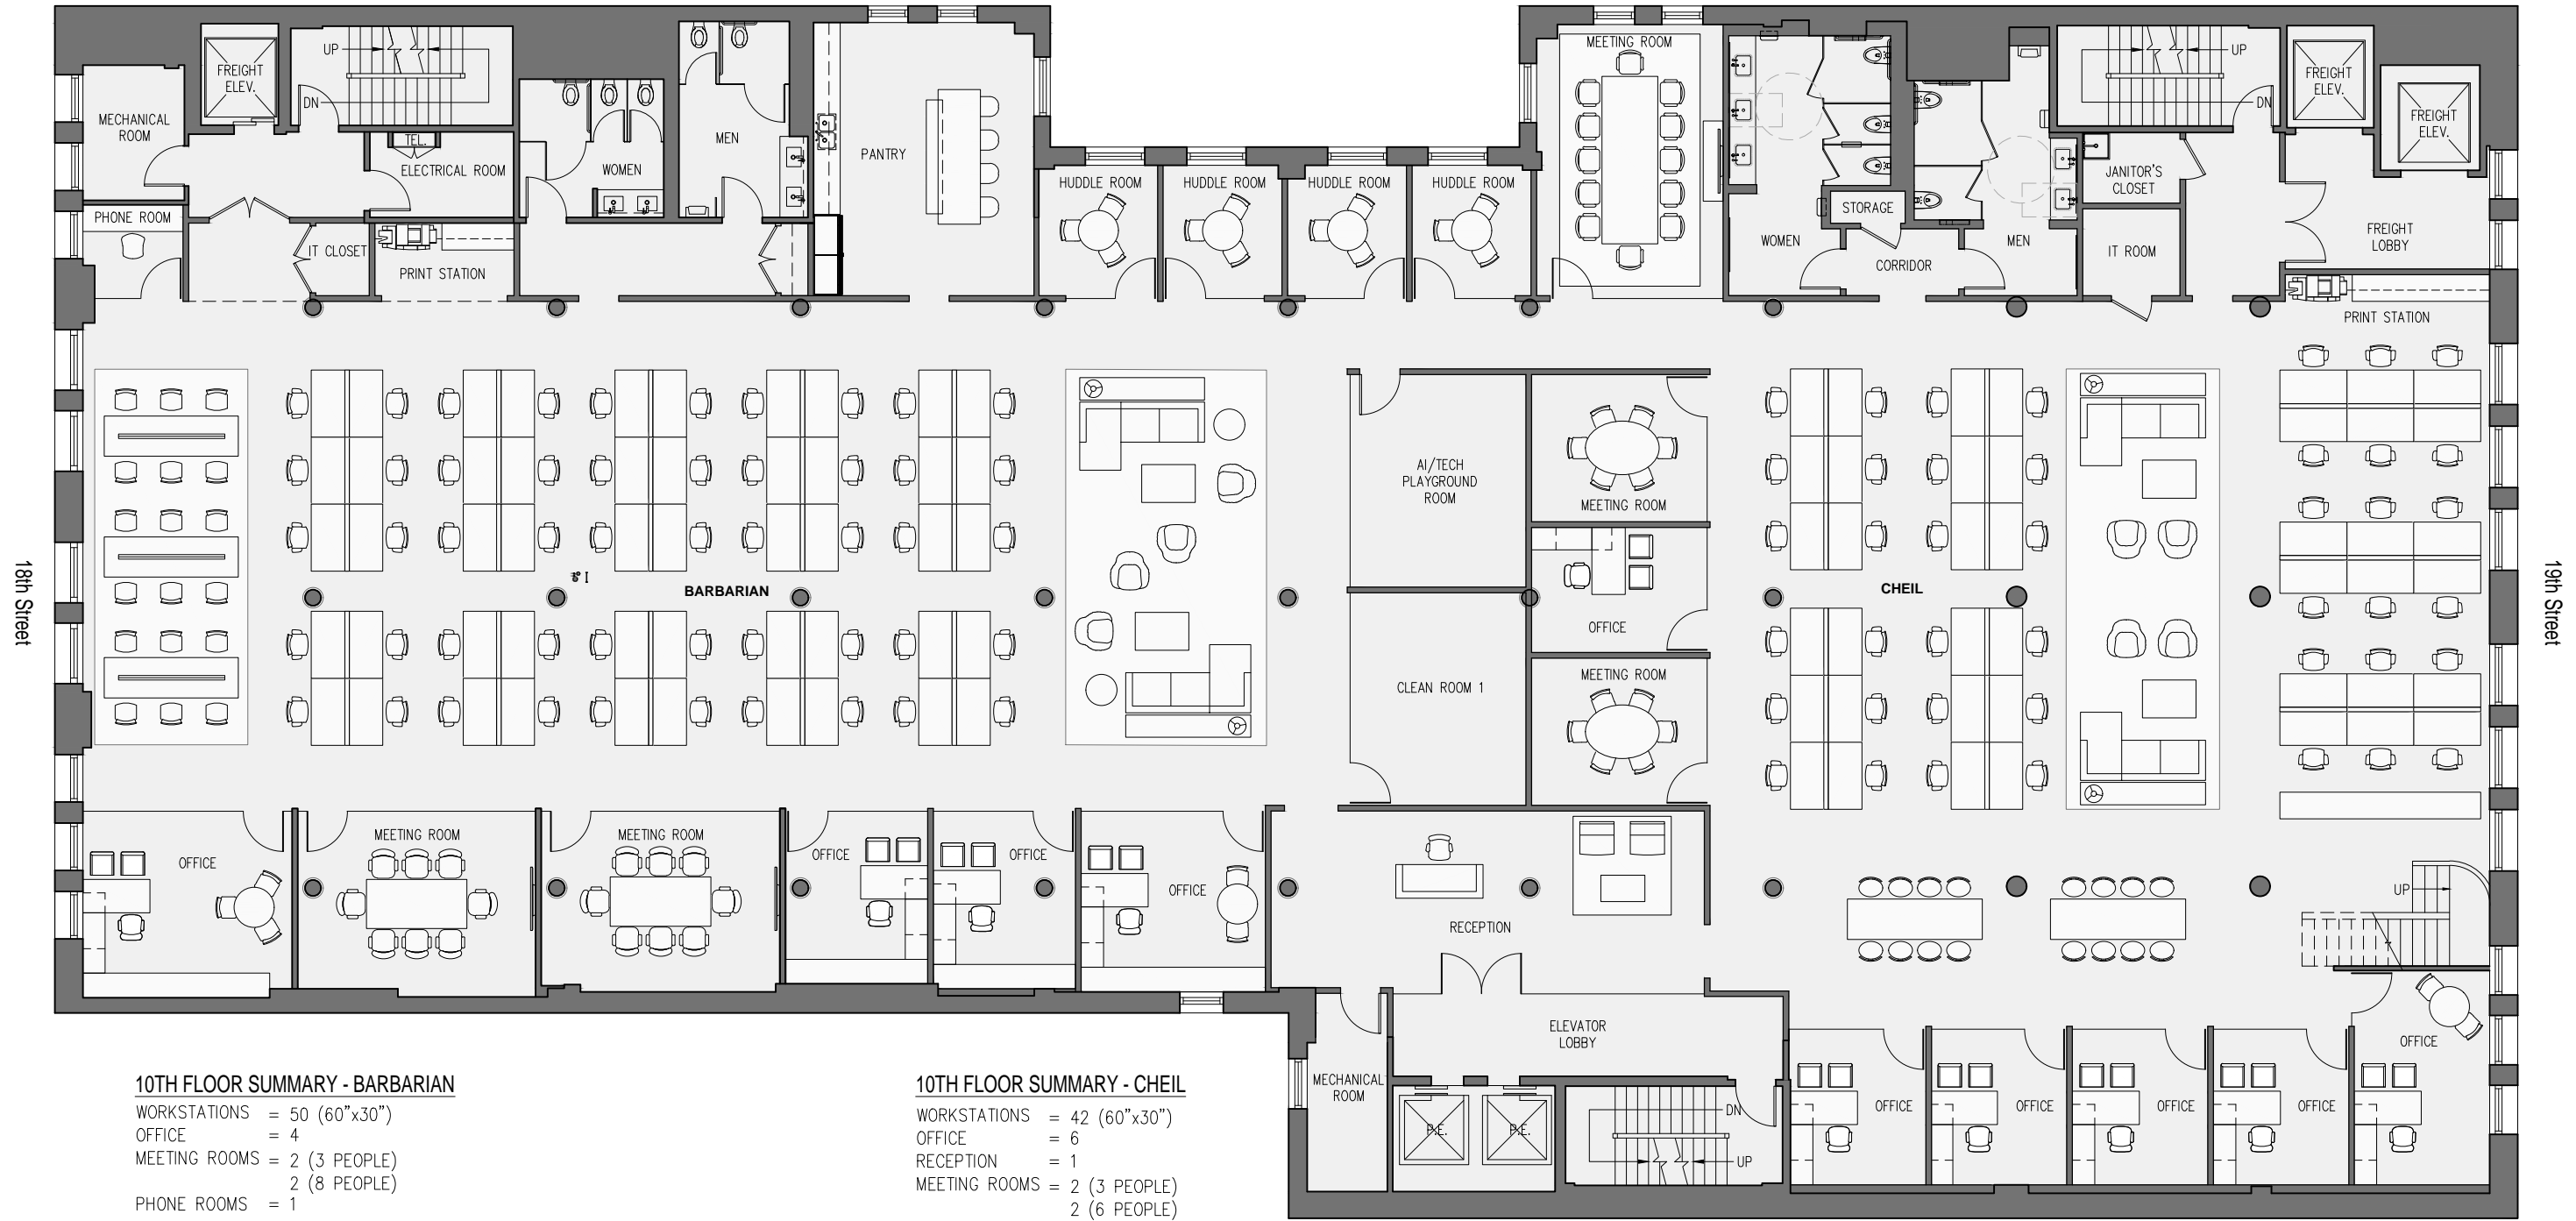

22 WEST 19TH STREET

10TH FLOOR - BARBARIAN & CHEIL
DAY ONE


SCALE - N.T.S. @ 11"X17"

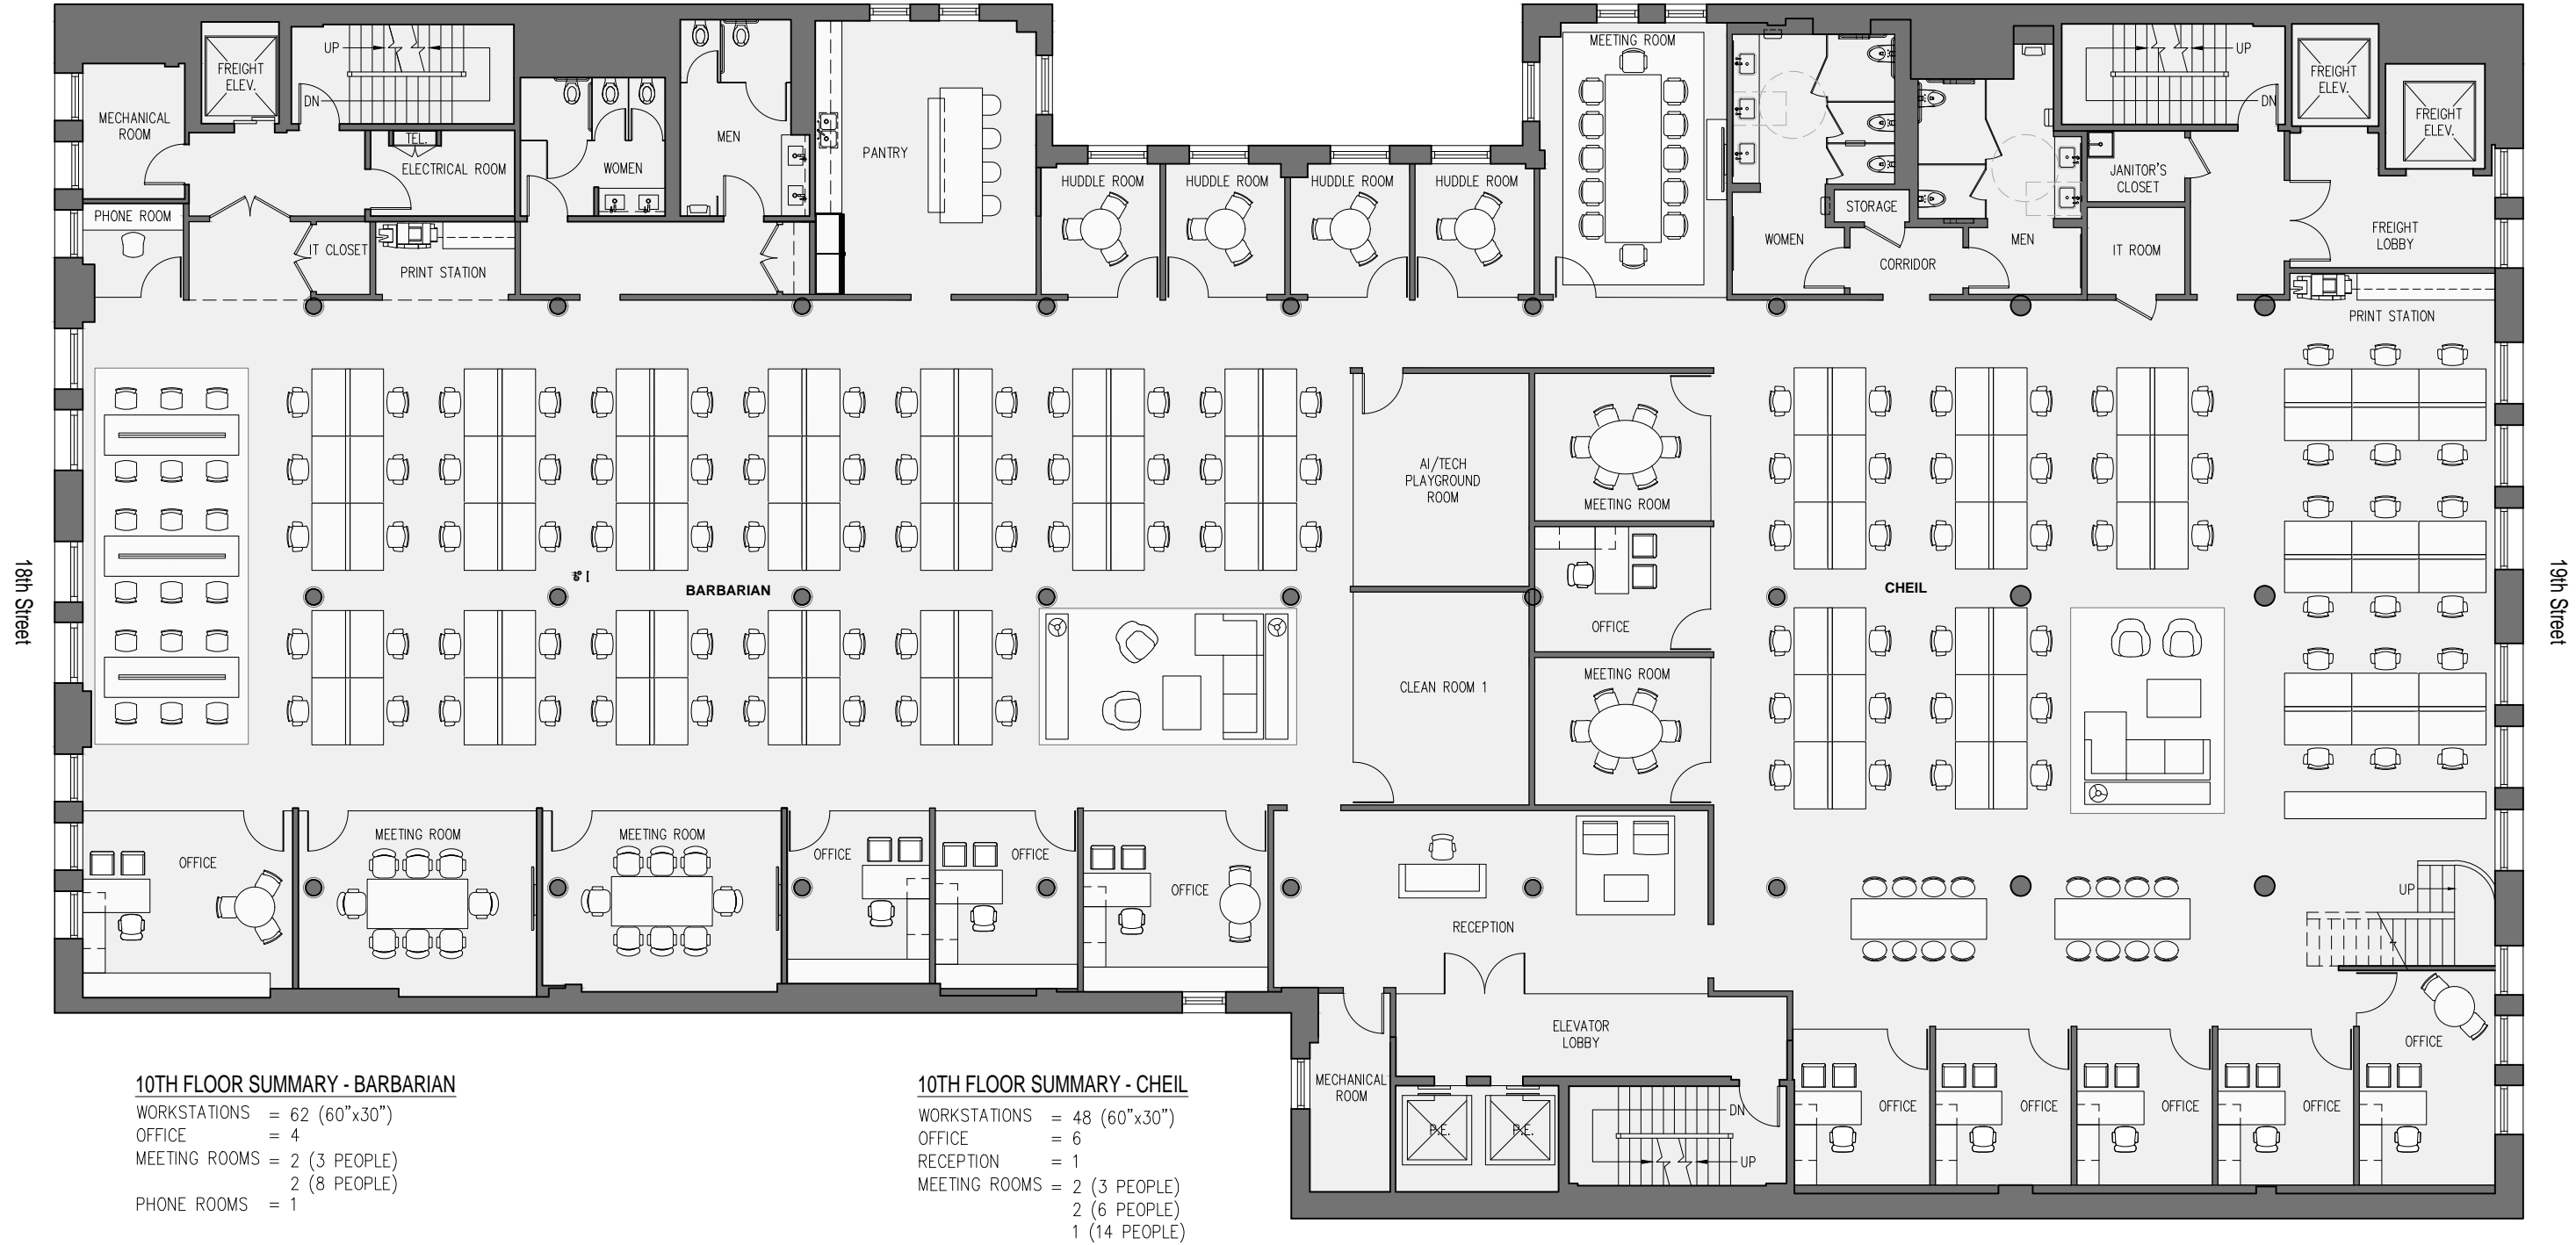

22 WEST 19TH STREET

10TH FLOOR - BARBARIAN & CHEIL
DAY TWO

SCALE - N.T.S. @ 11"X17"

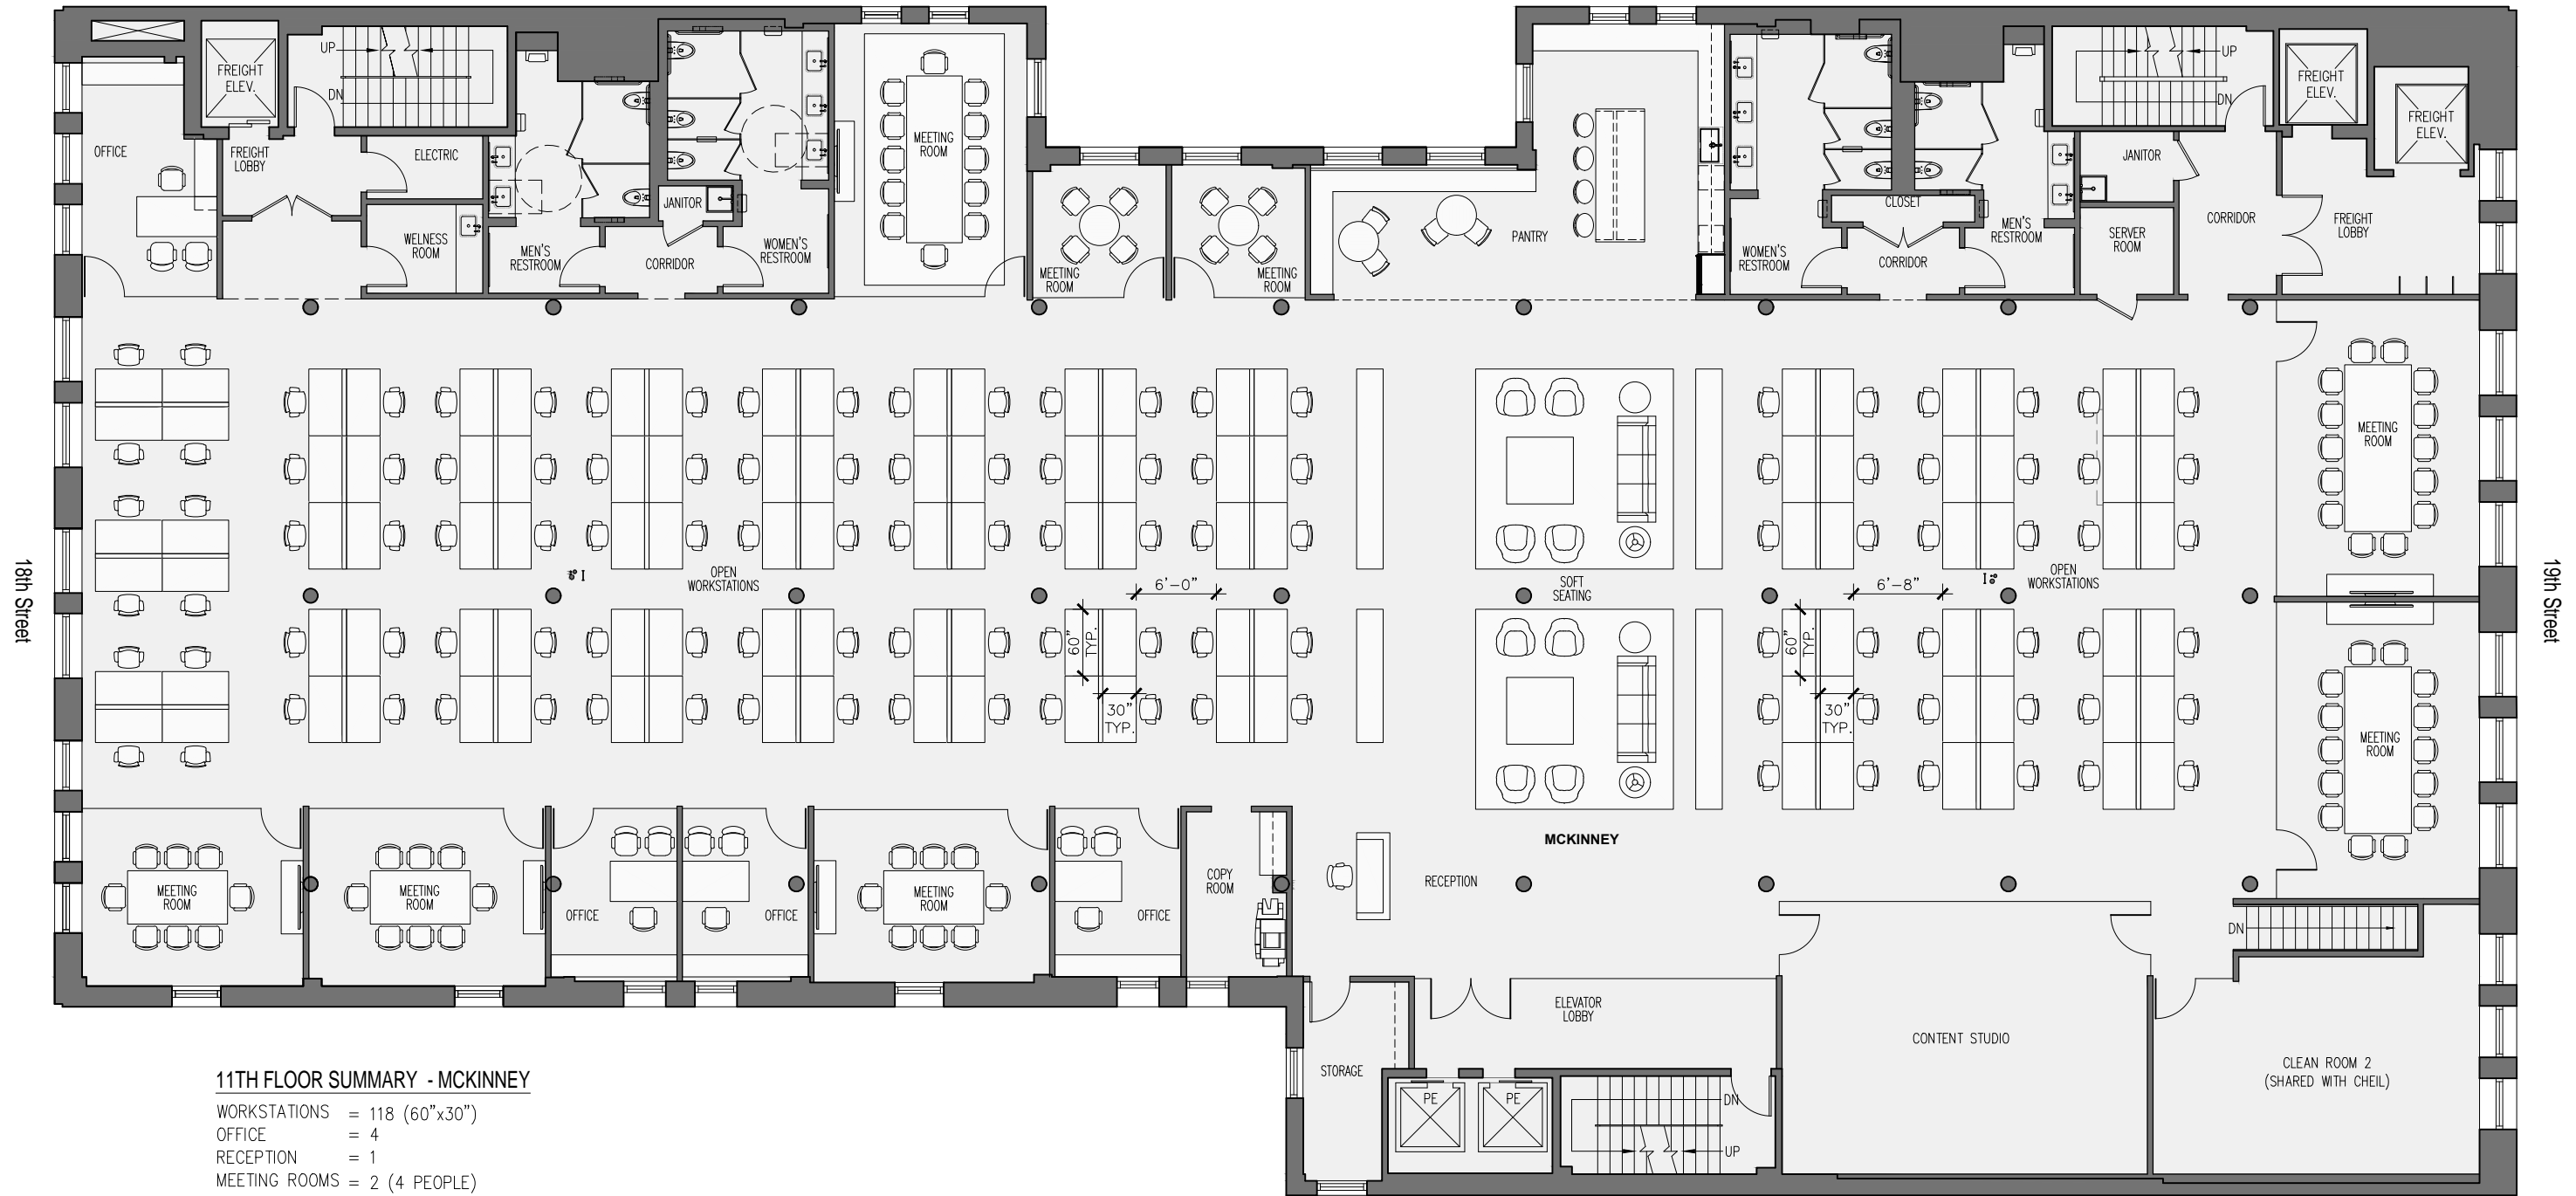

11TH FLOOR SUMMARY - MCKINNEY

- WORKSTATIONS = 118 (60"x30")
- OFFICE = 4
- RECEPTION = 1
- MEETING ROOMS = 2 (4 PEOPLE)
3 (8 PEOPLE)
1 (12 PEOPLE)
2 (14 PEOPLE)
- WELLNESS ROOM = 1

22 WEST 19TH STREET

11TH FLOOR - MCKINNEY
DAY TWO

SCALE - N.T.S. @ 11"X17"




22 WEST 19TH STREET

11TH FLOOR - RECEPTION



22 WEST 19TH STREET

11TH FLOOR - RECEPTION

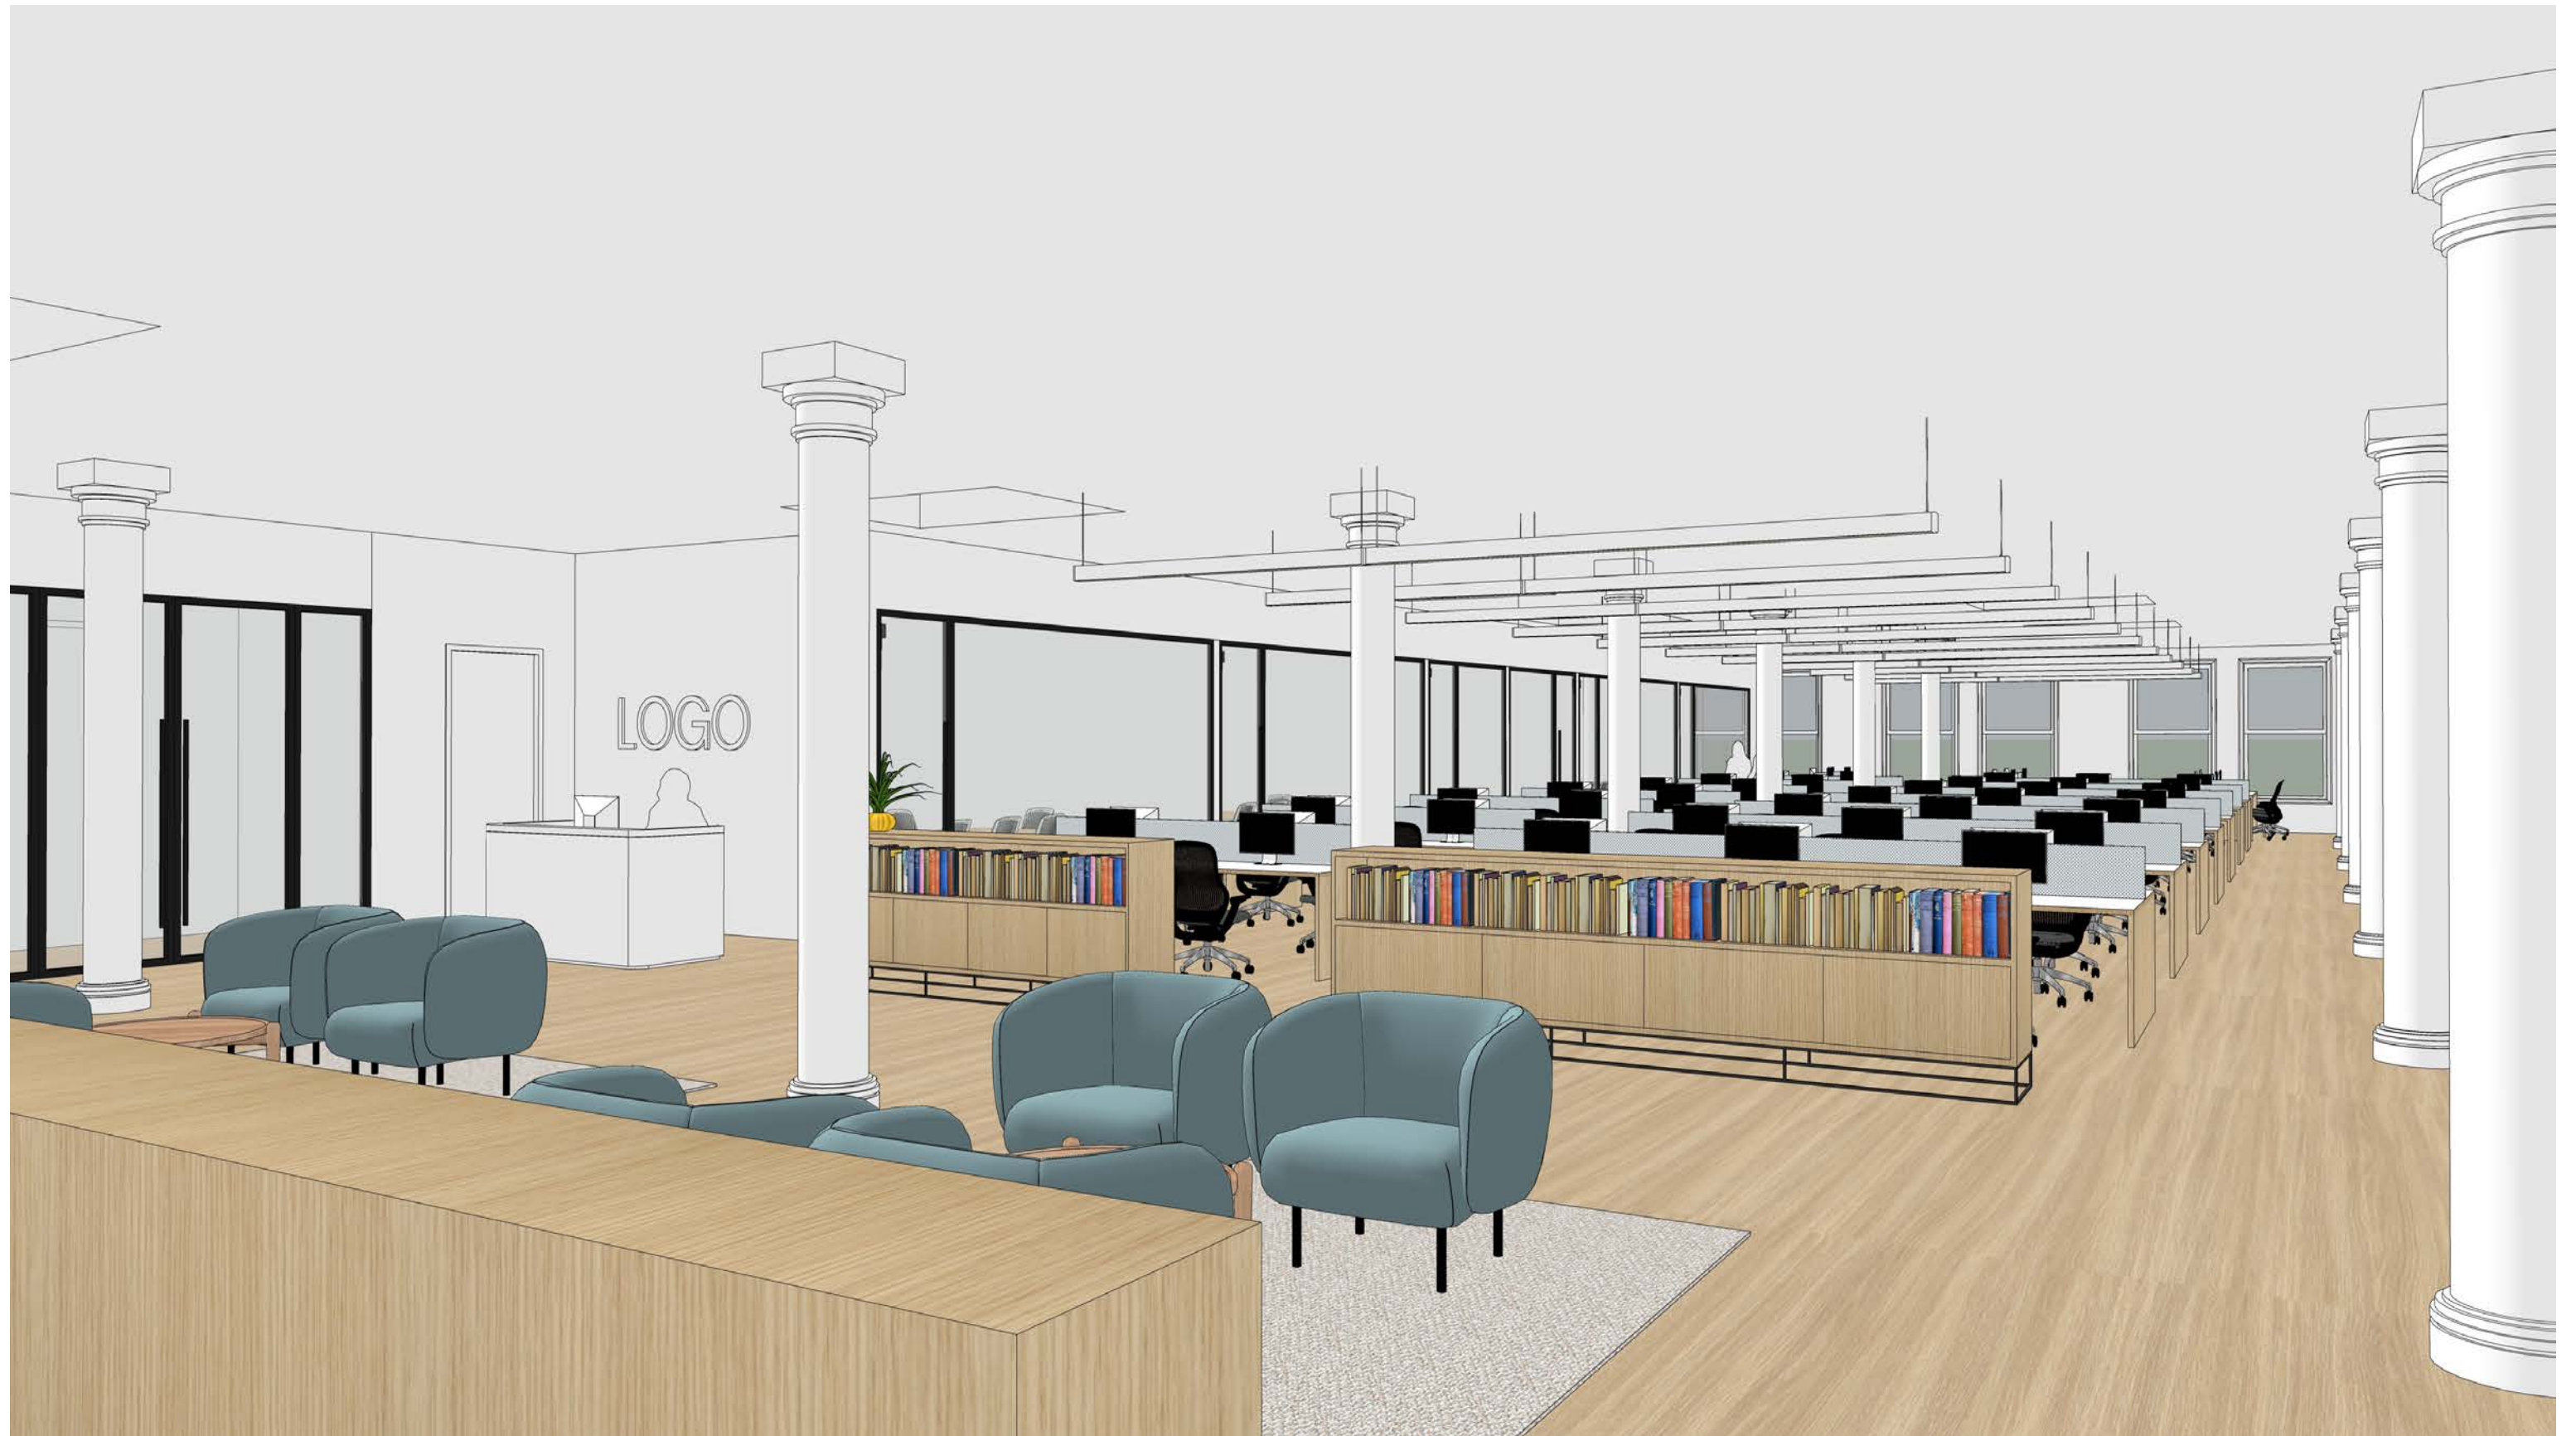

22 WEST 19TH STREET

11TH FLOOR - RECEPTION



22 WEST 19TH STREET

11TH FLOOR - PANTRY



22 WEST 19TH STREET

11TH FLOOR - PANTRY



22 WEST 19TH STREET

11TH FLOOR - PANTRY