

1181 BROADWAY

Corner of 28th Street

PRIME NOMAD

Entire 9th Floor
3,200 RSF

1181 BROADWAY

Corner of 28th Street




Size: 3,200 RSF

Features

- Full Floor Prebuilt
- Great light & views on 3 sides
- Landlord will provide any necessary work

1181 BROADWAY

Corner of 28th Street

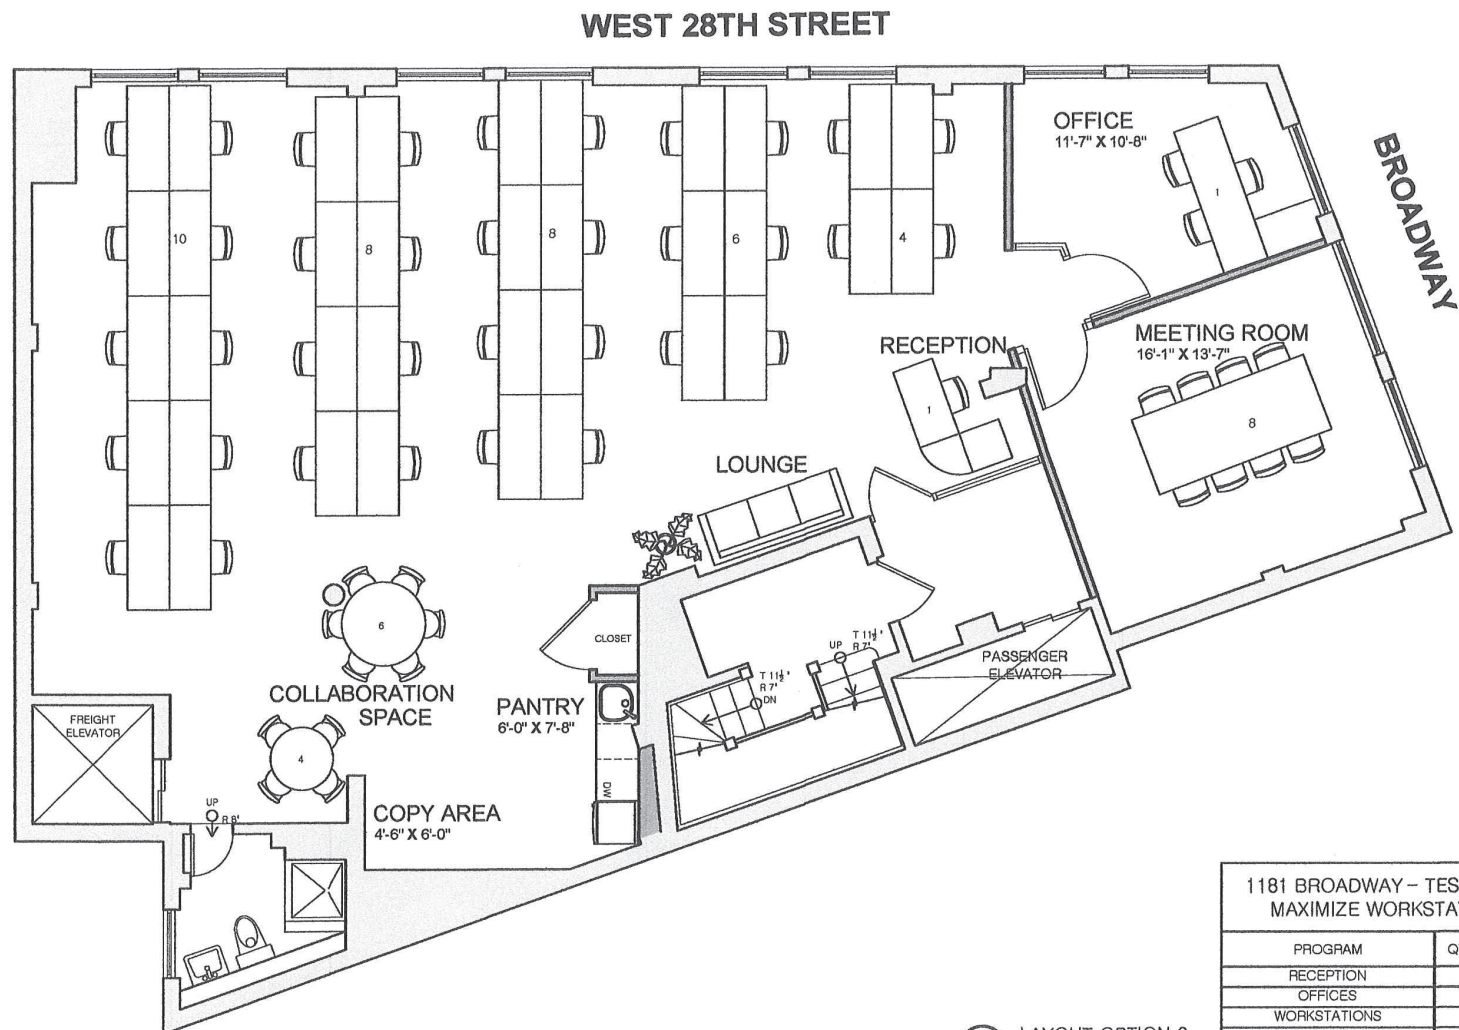

1181 BROADWAY – TEST FIT TO
MAXIMIZE WORKSTATIONS

PROGRAM	QTY / NUMBER
RECEPTION	1
OFFICES	1
WORKSTATIONS	36
TOTAL WORKSPACES	38

A LAYOUT OPTION 2
SCALE 3/16" = 1'-0"


1181 BROADWAY

Corner of 28th Street



1181 BROADWAY

Corner of 28th Street

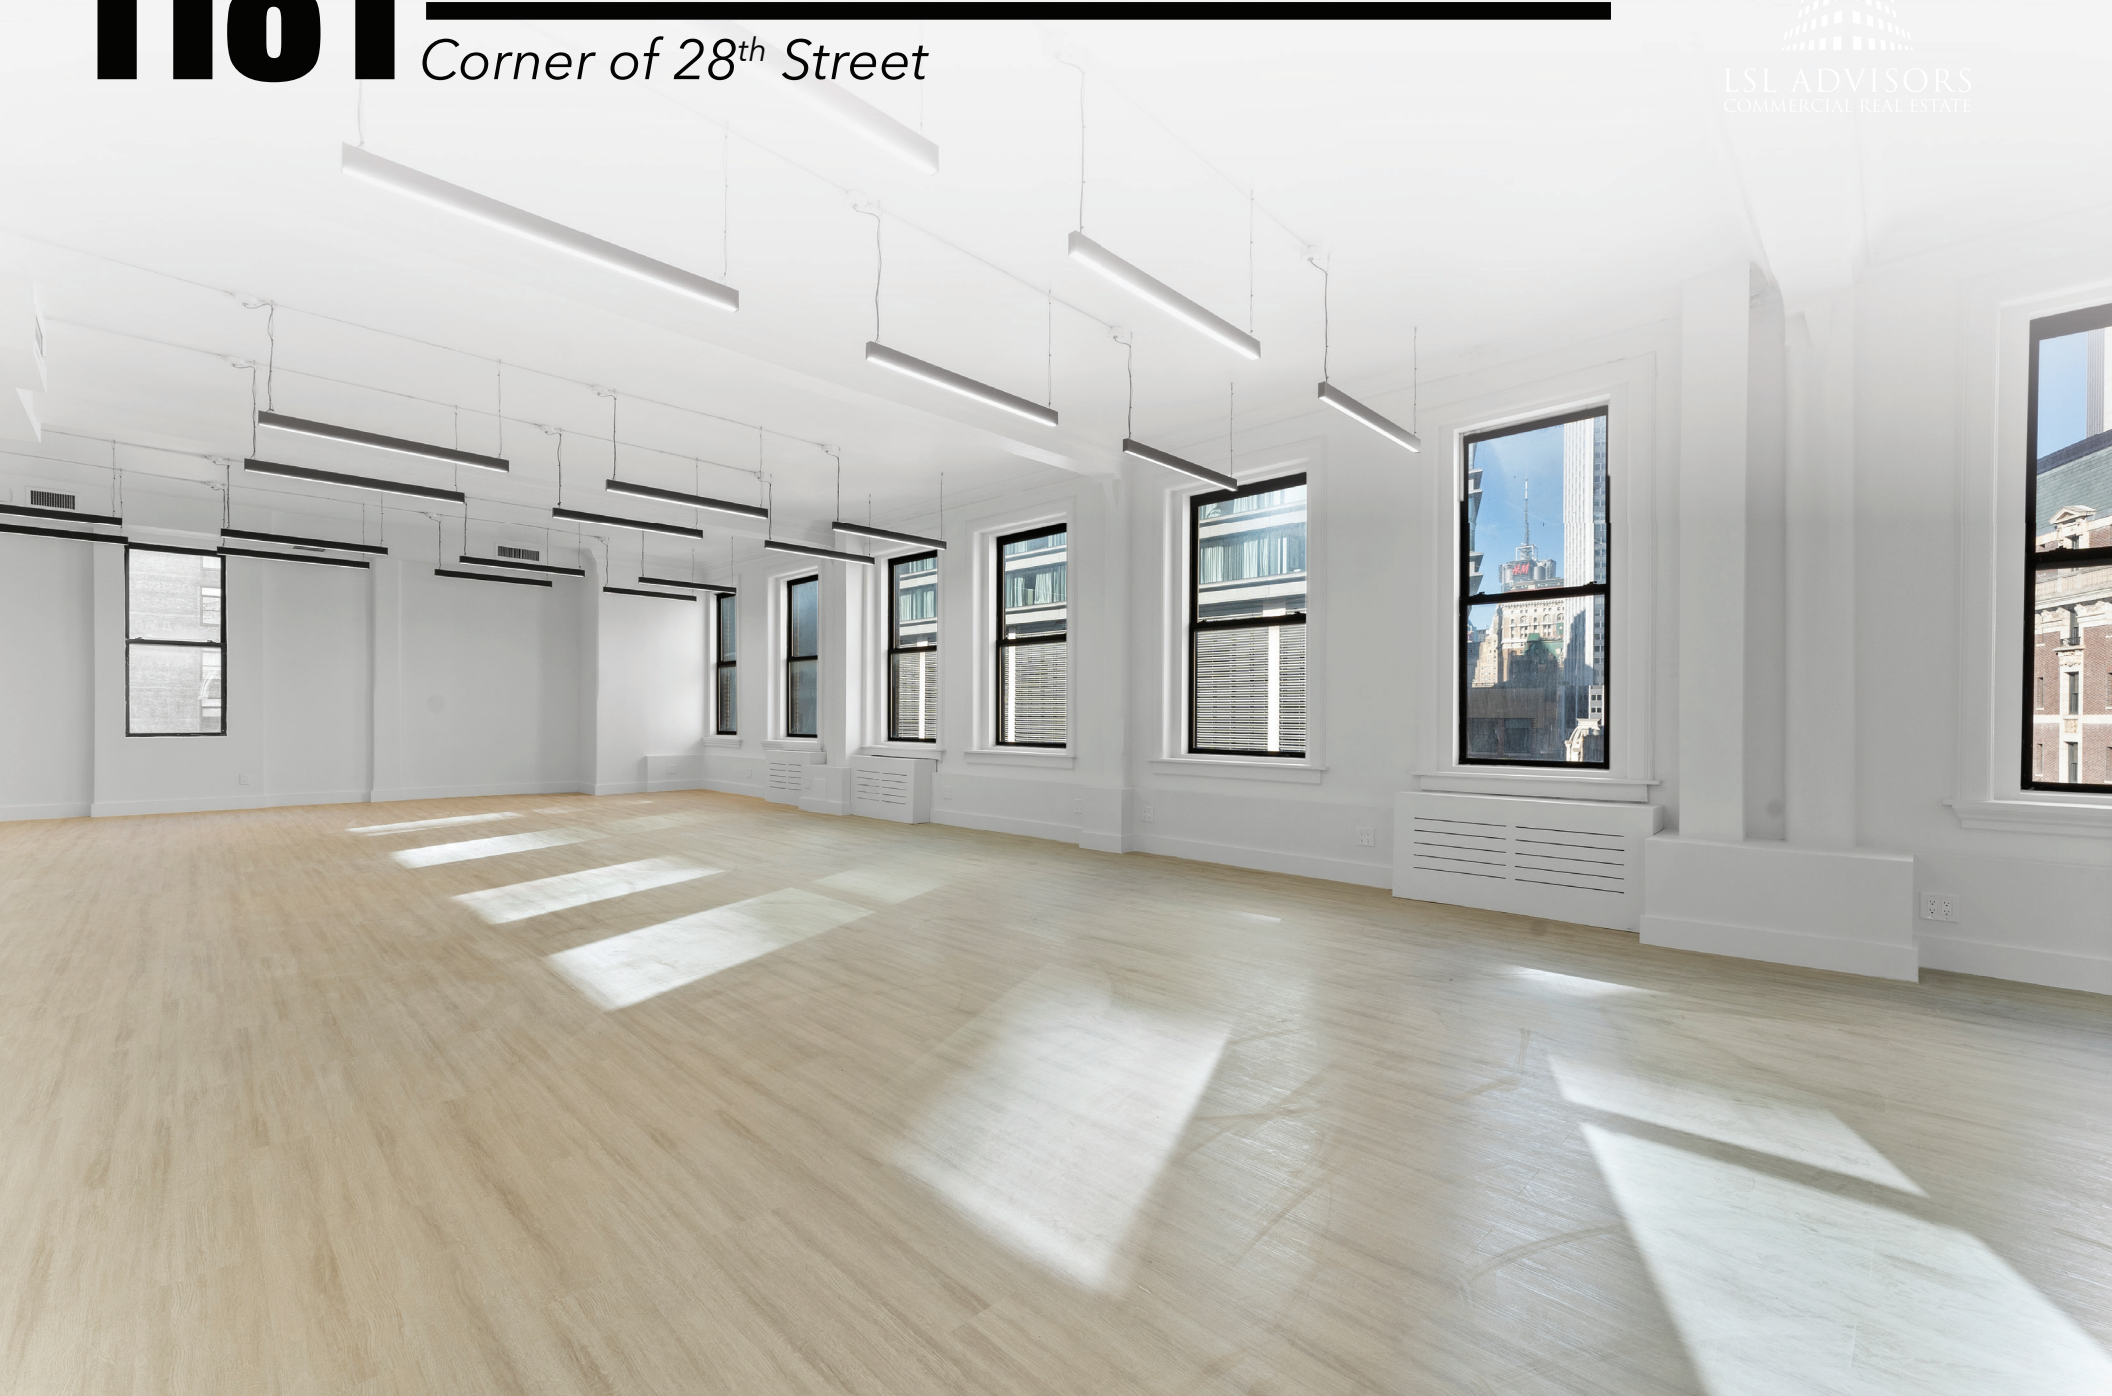

1181 BROADWAY

Corner of 28th Street

