


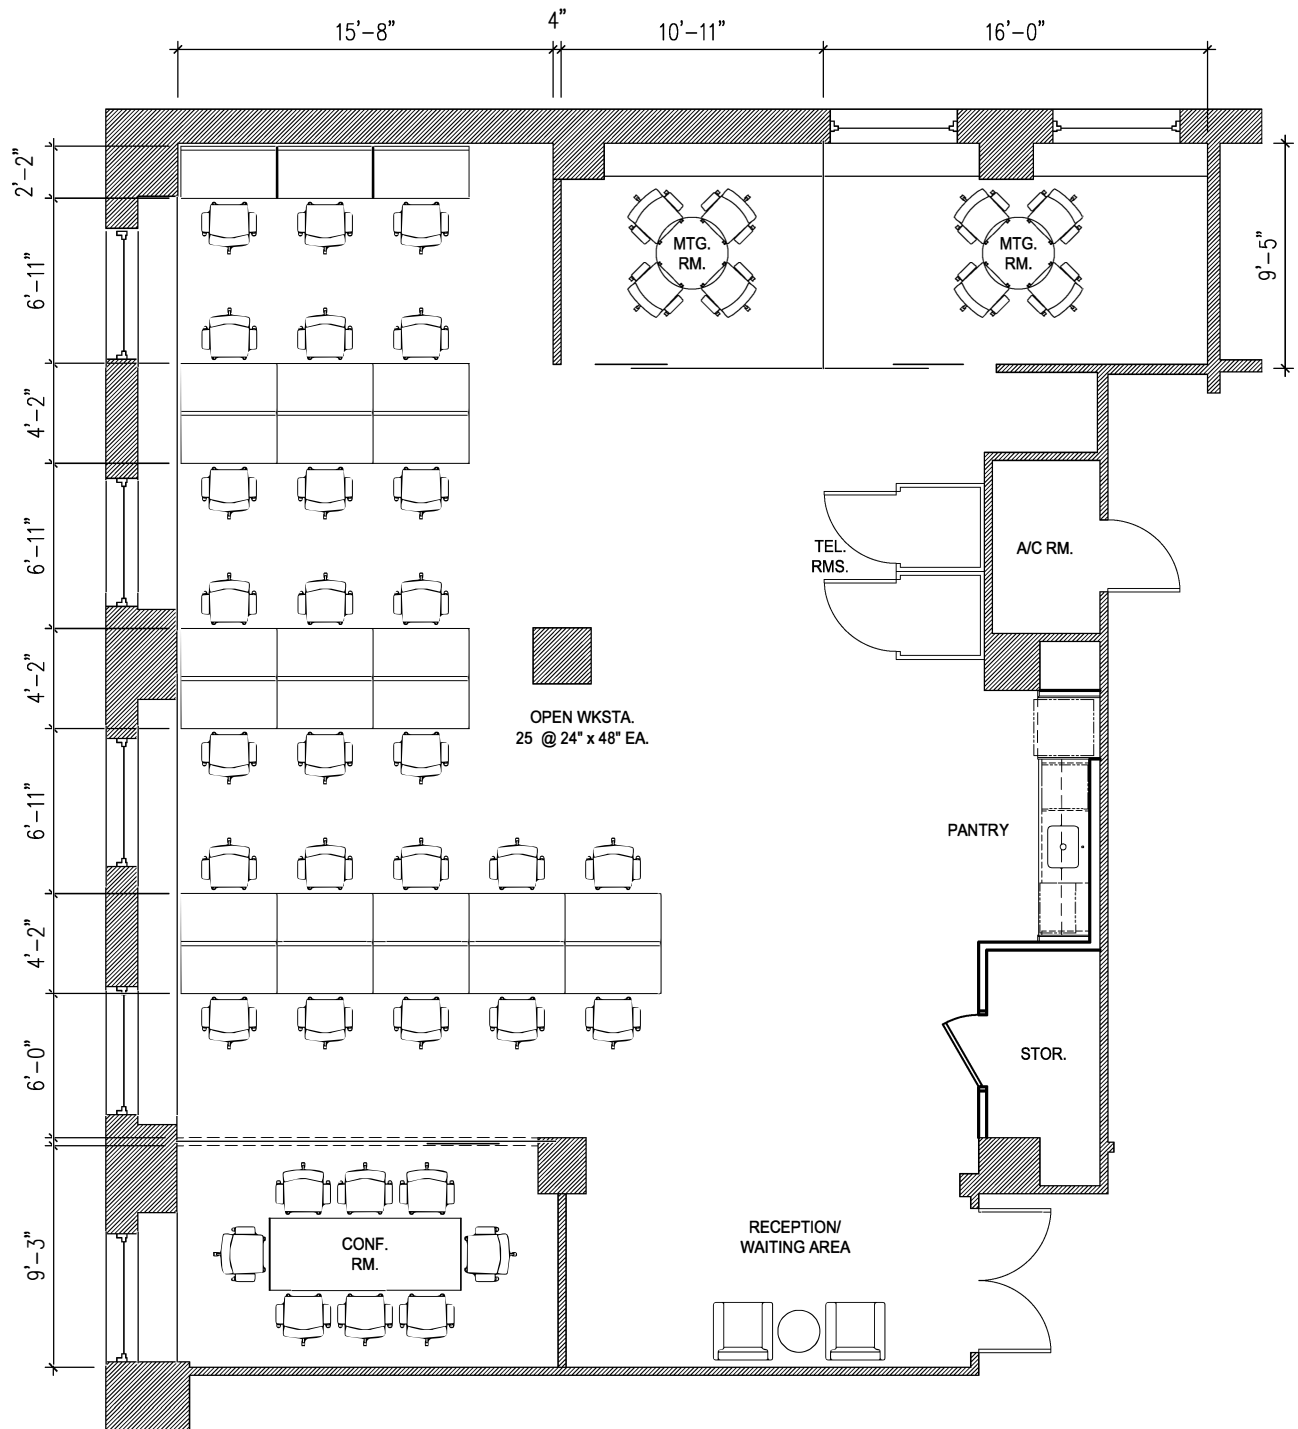

PROJECT: SUITE 601
530 SEVENTH AVENUE

TITLE: FIT PLAN

PROJ. No.: 02380

SCALE: 1/8" = 1'-0" (@ 8.5 x 11 paper)

DATE: 9/26/23

A01