


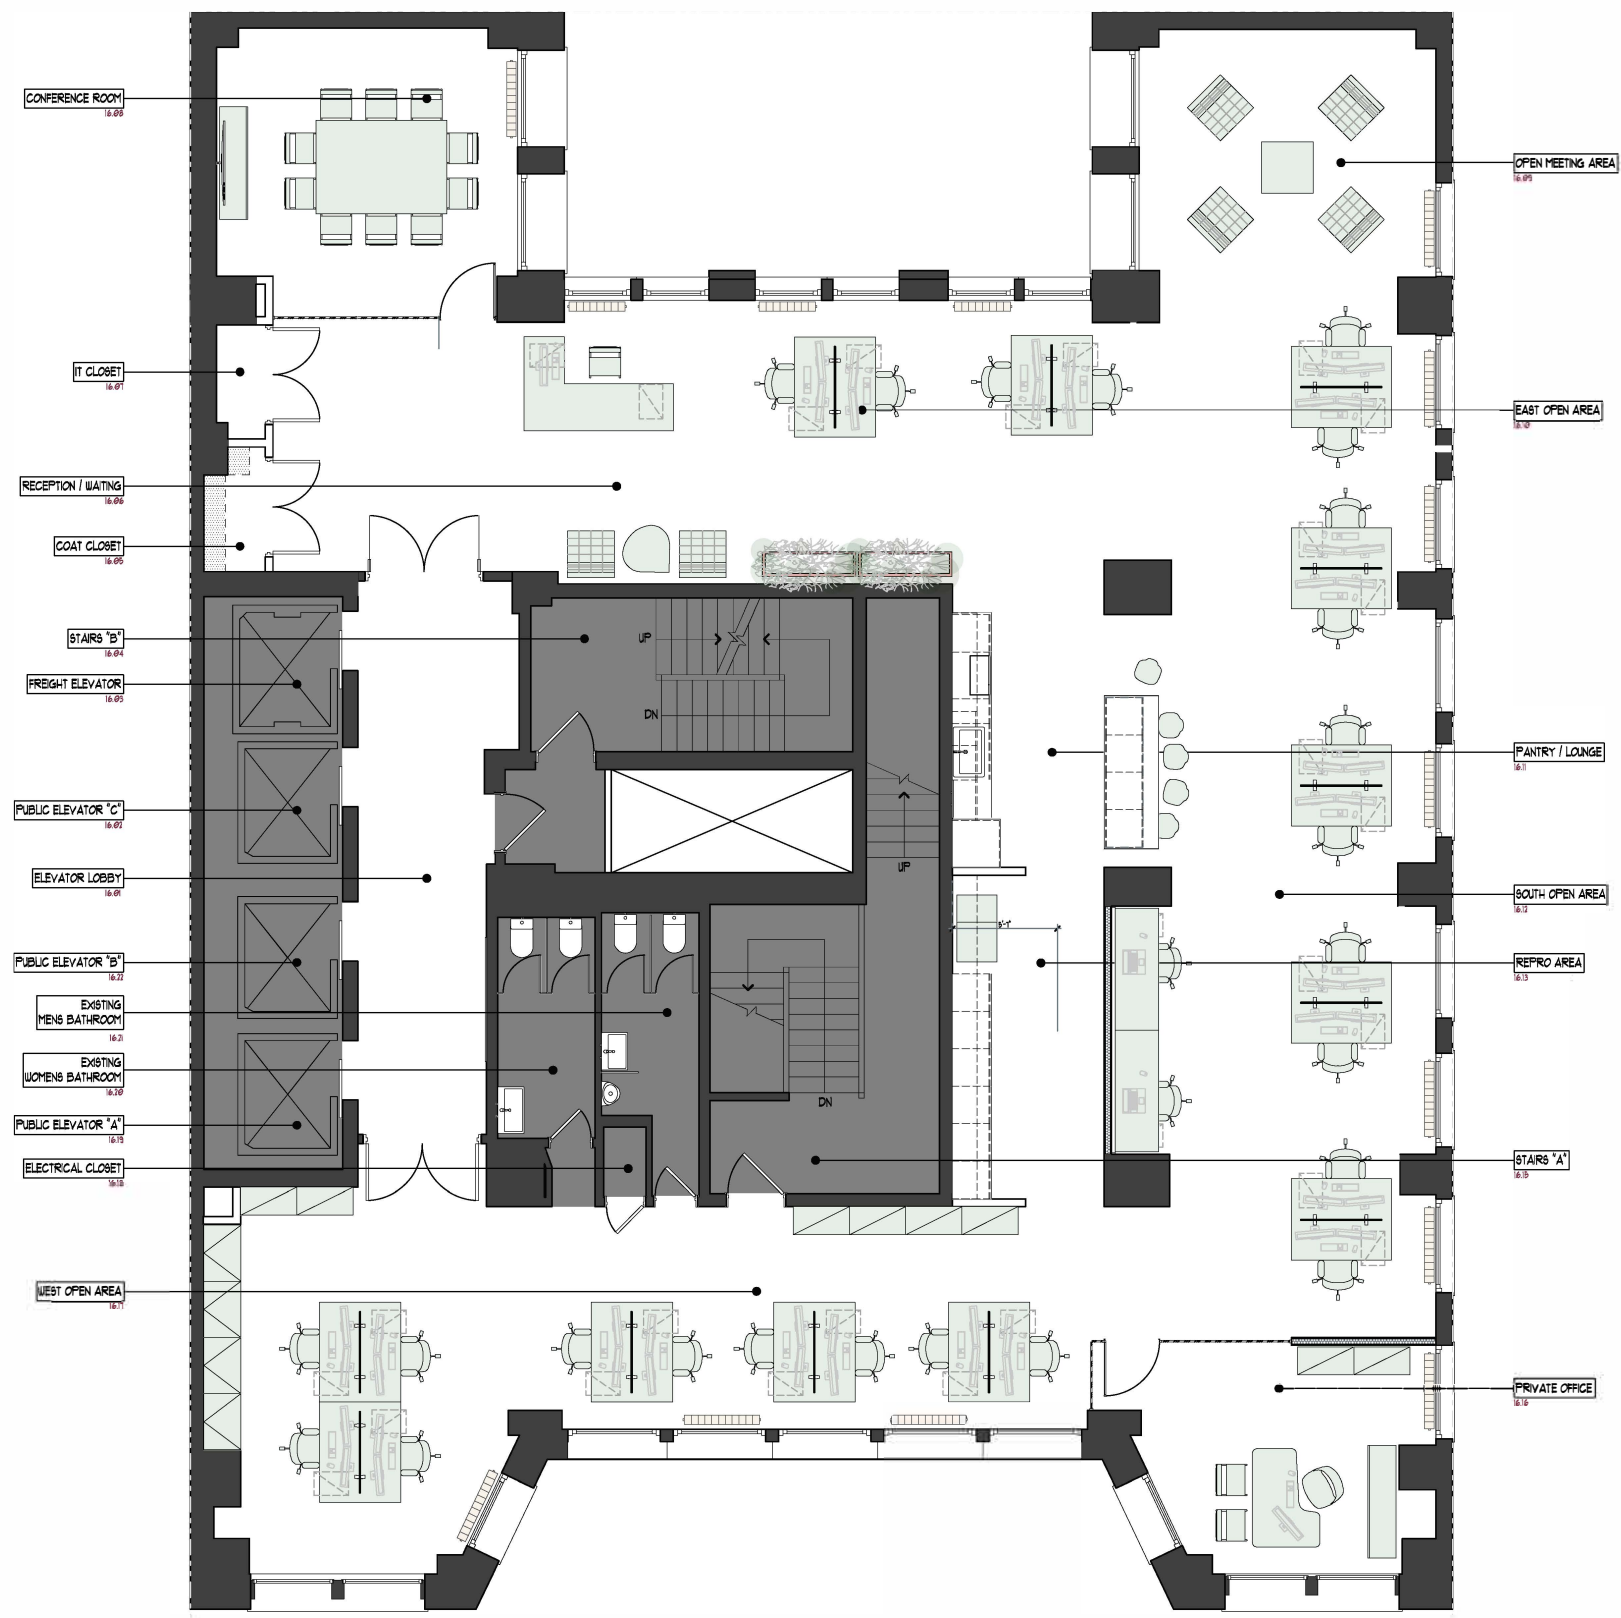

No.	ISSUED	DATE
1	FOR CONSTRUCTION / BID	2.28.2024



271 MADISON AVE NEW YORK, N.Y. 10016 16 TH FLOOR	
FURNITURE PLAN	
seal & signature:	date: 2/28/24
	job no: 27116.00
	designed by:
	checked by:
	drawing no: A-105.00
	file name: 271 MAD