



LEGEND: TENANT 49

TYPE	QTY
OFFICES	
EXECUTIVE OFFICE	2
JUNIOR EXECUTIVE OFFICE	2
PRIVATE OFFICE	7
WORKSTATIONS	
WORKSTATION	26
COLLABORATION	
LARGE CONFERENCE (10 PPL)	1
MEETING ROOM (4 PPL)	1
MEETING ROOM (3 PPL)	1
Huddle Room	1
AMENITIES	
PANTRY	1
SUPPORT & STORAGE	
RECEPTION	1
COPY/PRINT STATION	1
COAT CLOSET	1
STORAGE	1
IT CLOSET	1
TOTAL	
HEAD COUNT	38
RSF	8,785
RSF/HEADCOUNT	231

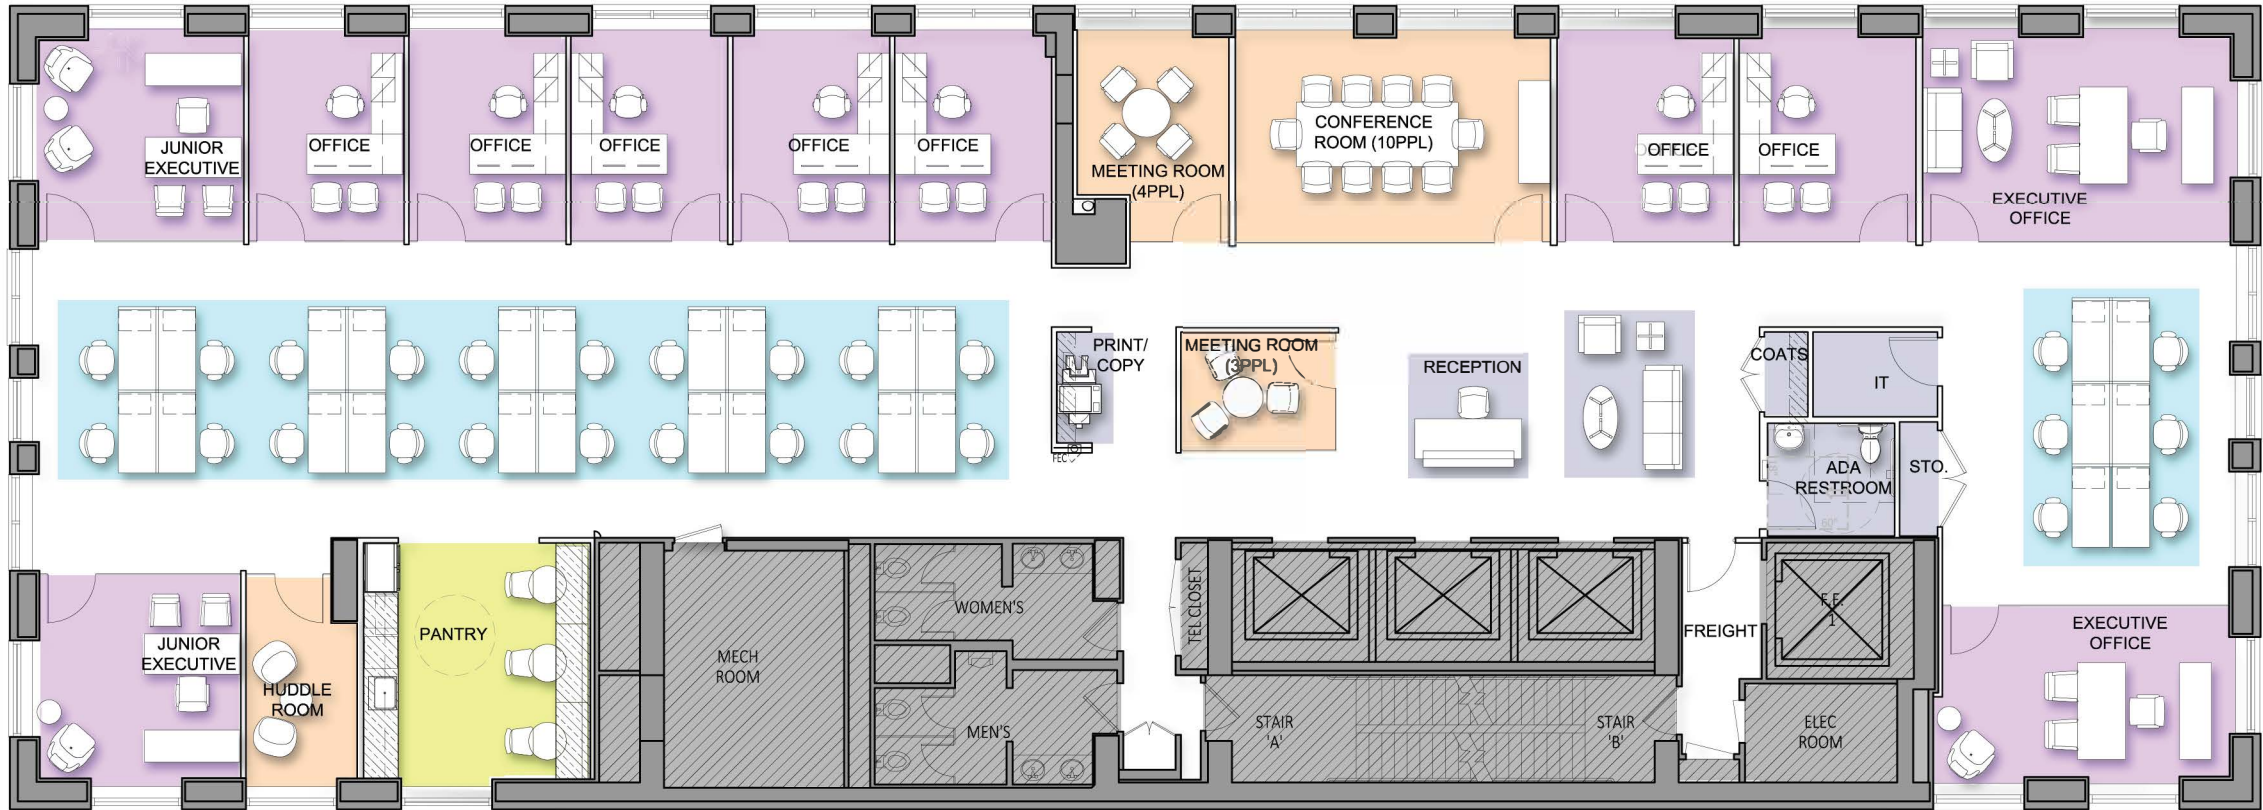

PLAN IS NOT TO SCALE, TENANT TO FIELD VERIFY ALL DIMENSIONS.
FURNITURE SHOWN IS BY TENANT

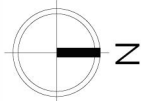

TOWER FLOOR PRE-BUILT FLOOR PLAN

JANUARY 26, 2022