


PLAN LEGEND

NEW NON-LOAD BEARING PARTITIONS

EXISTING EXTERIOR WALLS TO REMAIN

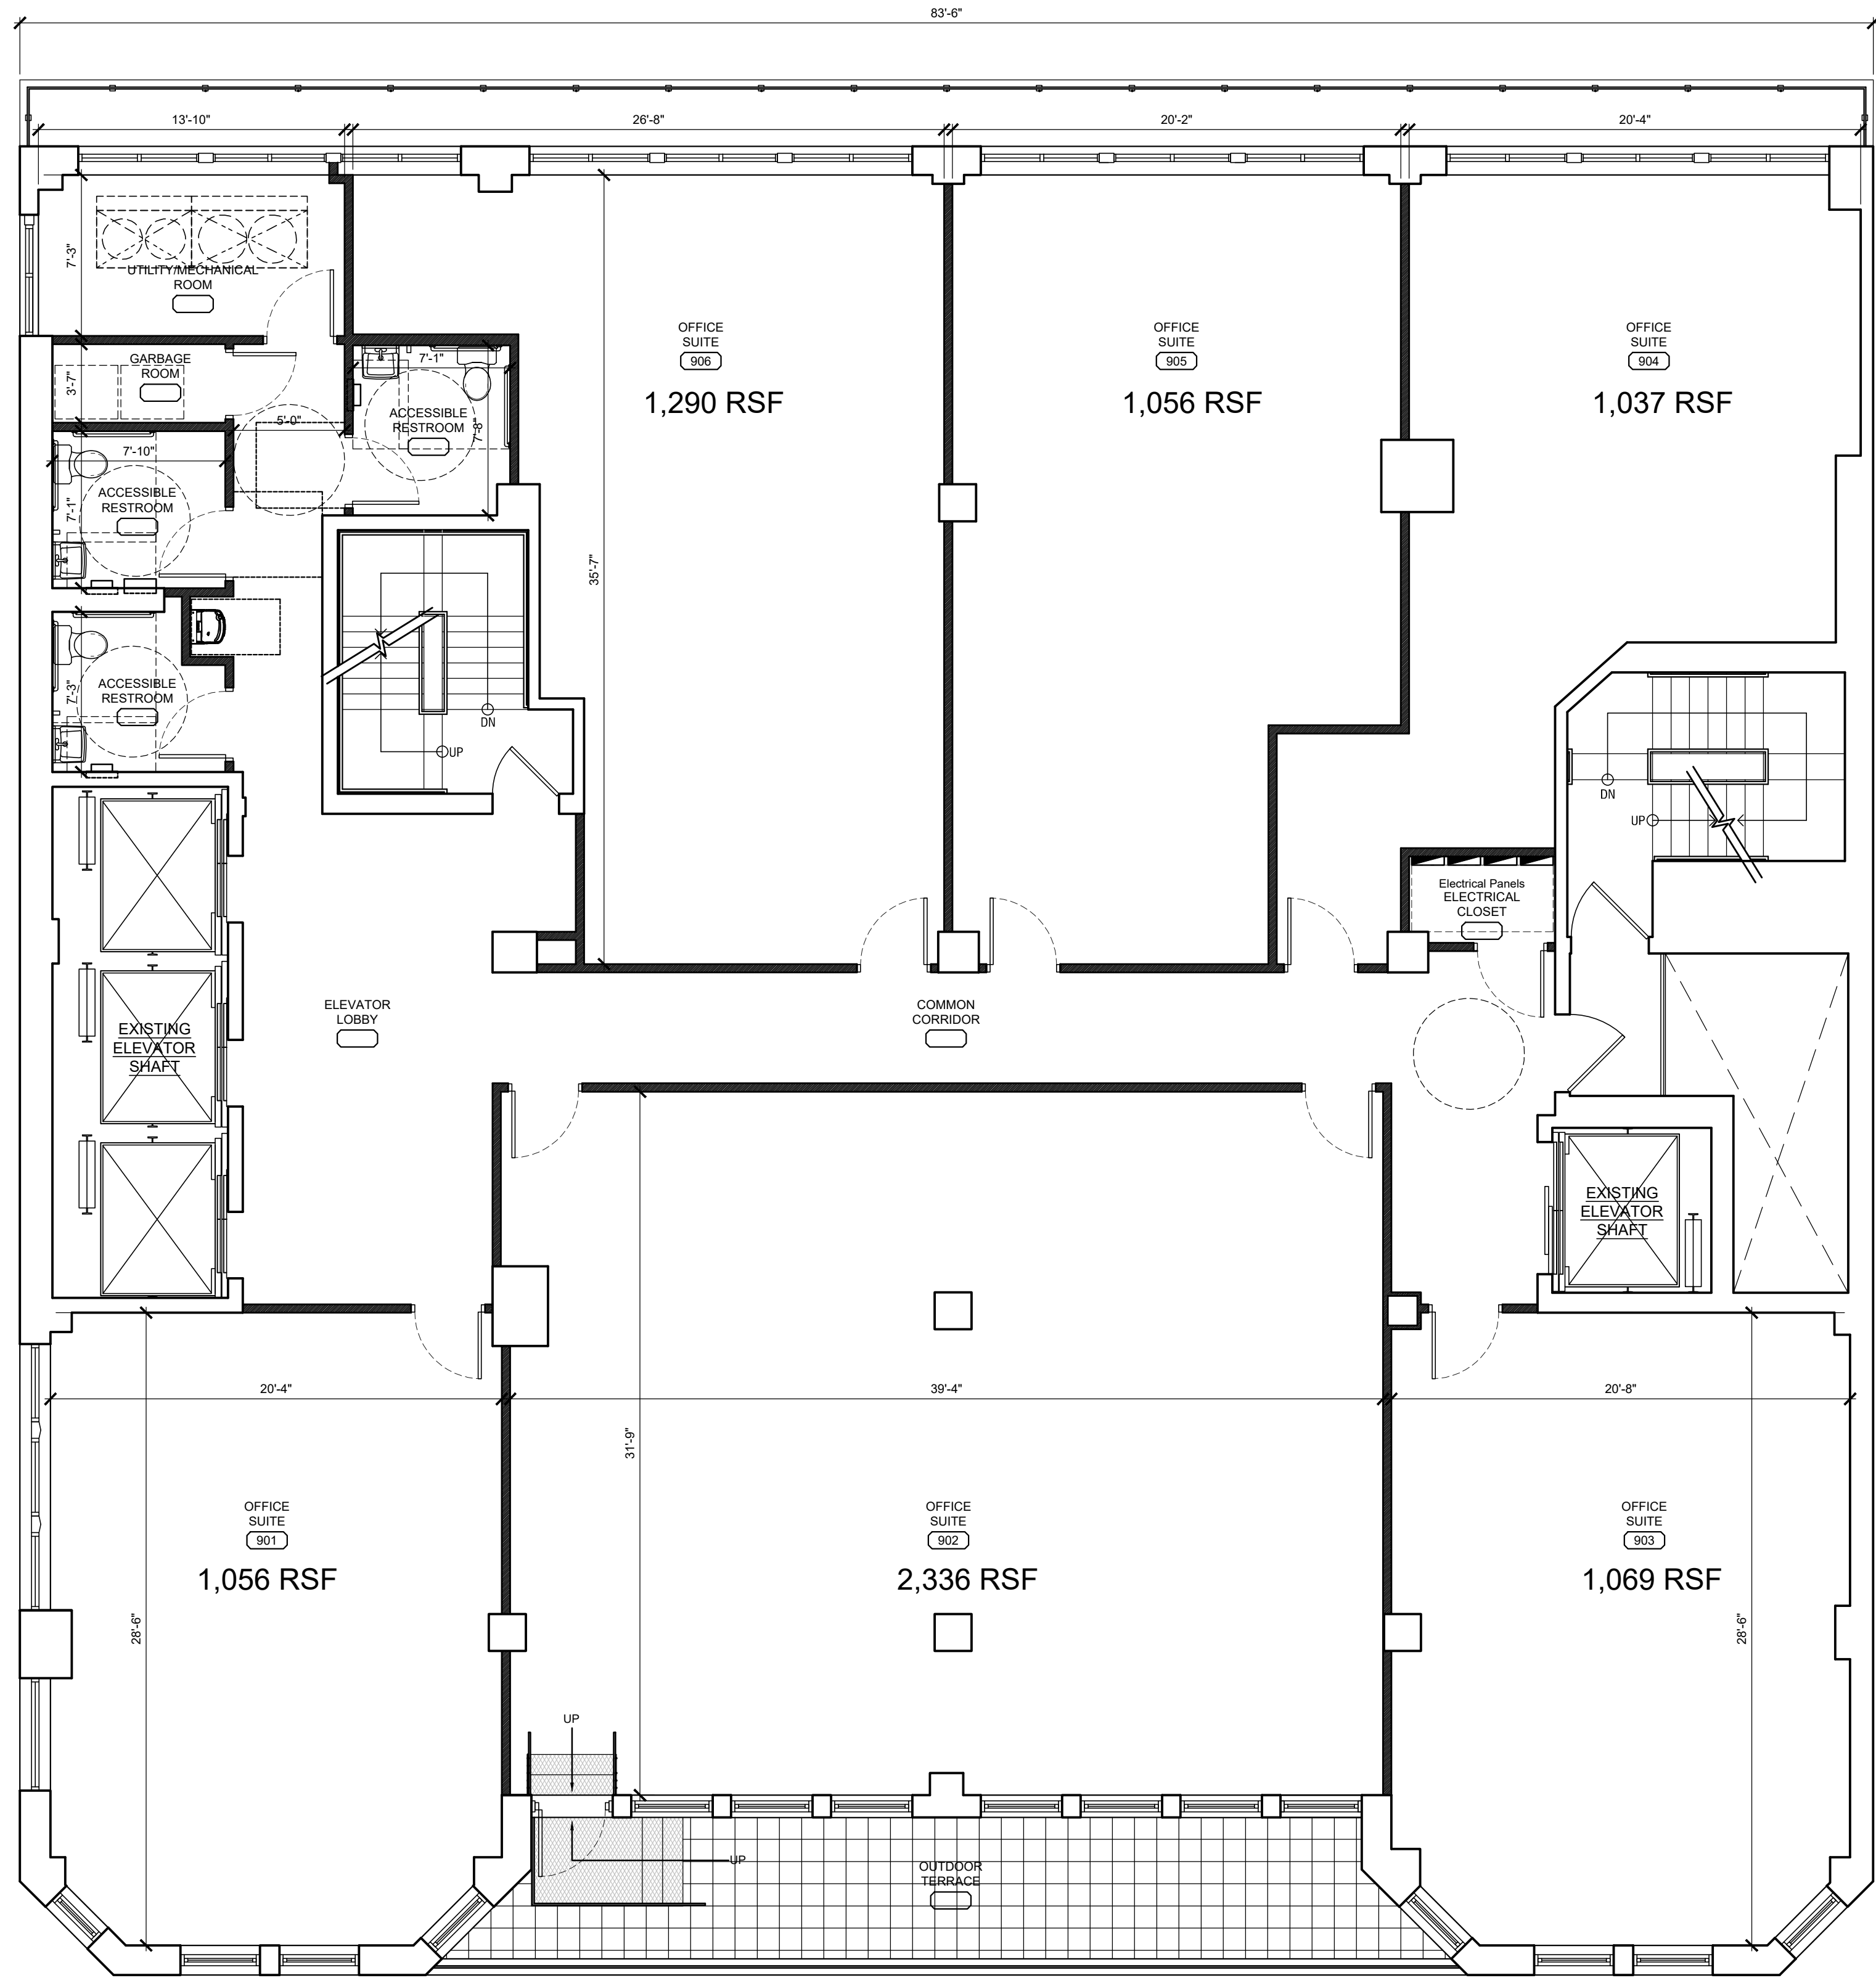

WEST 48TH STREET

	PROJECT:	DATE:	DRAWING INDEX:	
	64 WEST 48TH STREET, 9TH FLOOR, NEW YORK, NY	03.29.2025		
	DWG. NAME:	SCALE:	A-101.00	
PRELIMINARY 9TH FLOOR - 6 SUITES LAYOUT STUDY		3/16" = 1'-0"	DRAWN BY:	
ALL DRAWINGS AND WRITTEN MATERIALS APPEARING HEREIN CONSTITUTE ORIGINAL AND UNPUBLISHED WORK OF THIS PROFESSIONAL OFFICE AND MAY NOT BE DUPLICATED, USED OR DISCLOSED WITHOUT WRITTEN CONSENT FROM THIS OFFICE.		H.M		