


LEGEND

- EXISTING WALL
- NEW MILLWORK
- NEW WALL
- NEW GLASS
- V.I.F. VERIFY IN FIELD

NOTE:
DIMENSIONS ON
PLAN ARE TO BE
VERIFIED IN FIELD

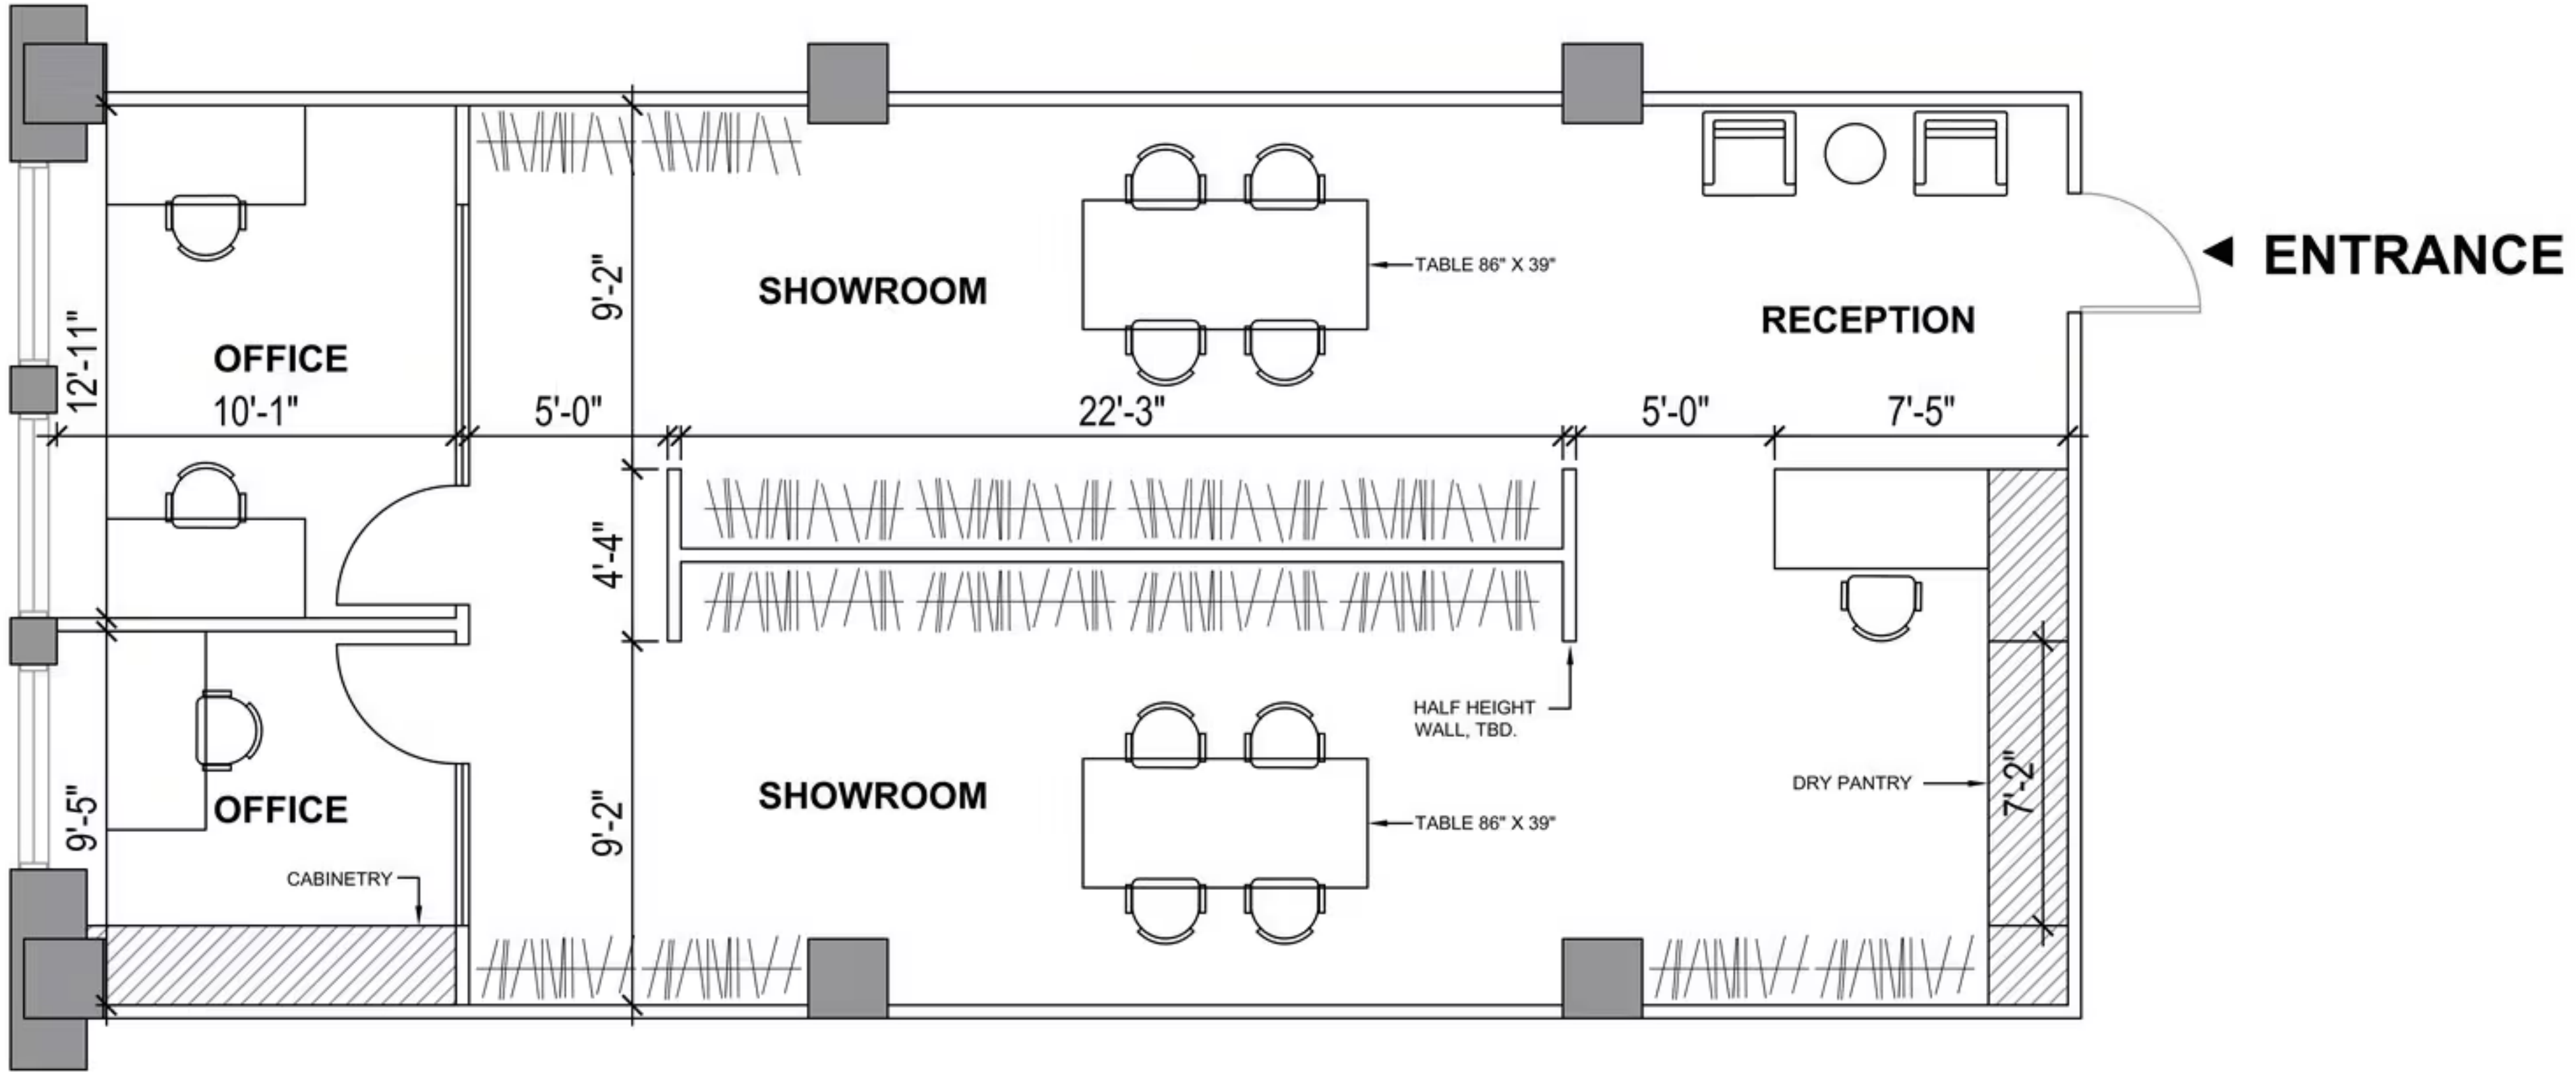

Suite 310

PLAN SCALE: 3/16" = 1'-0"

525 7th Avenue
New York, NY 10018

3rd Floor



SK-1