


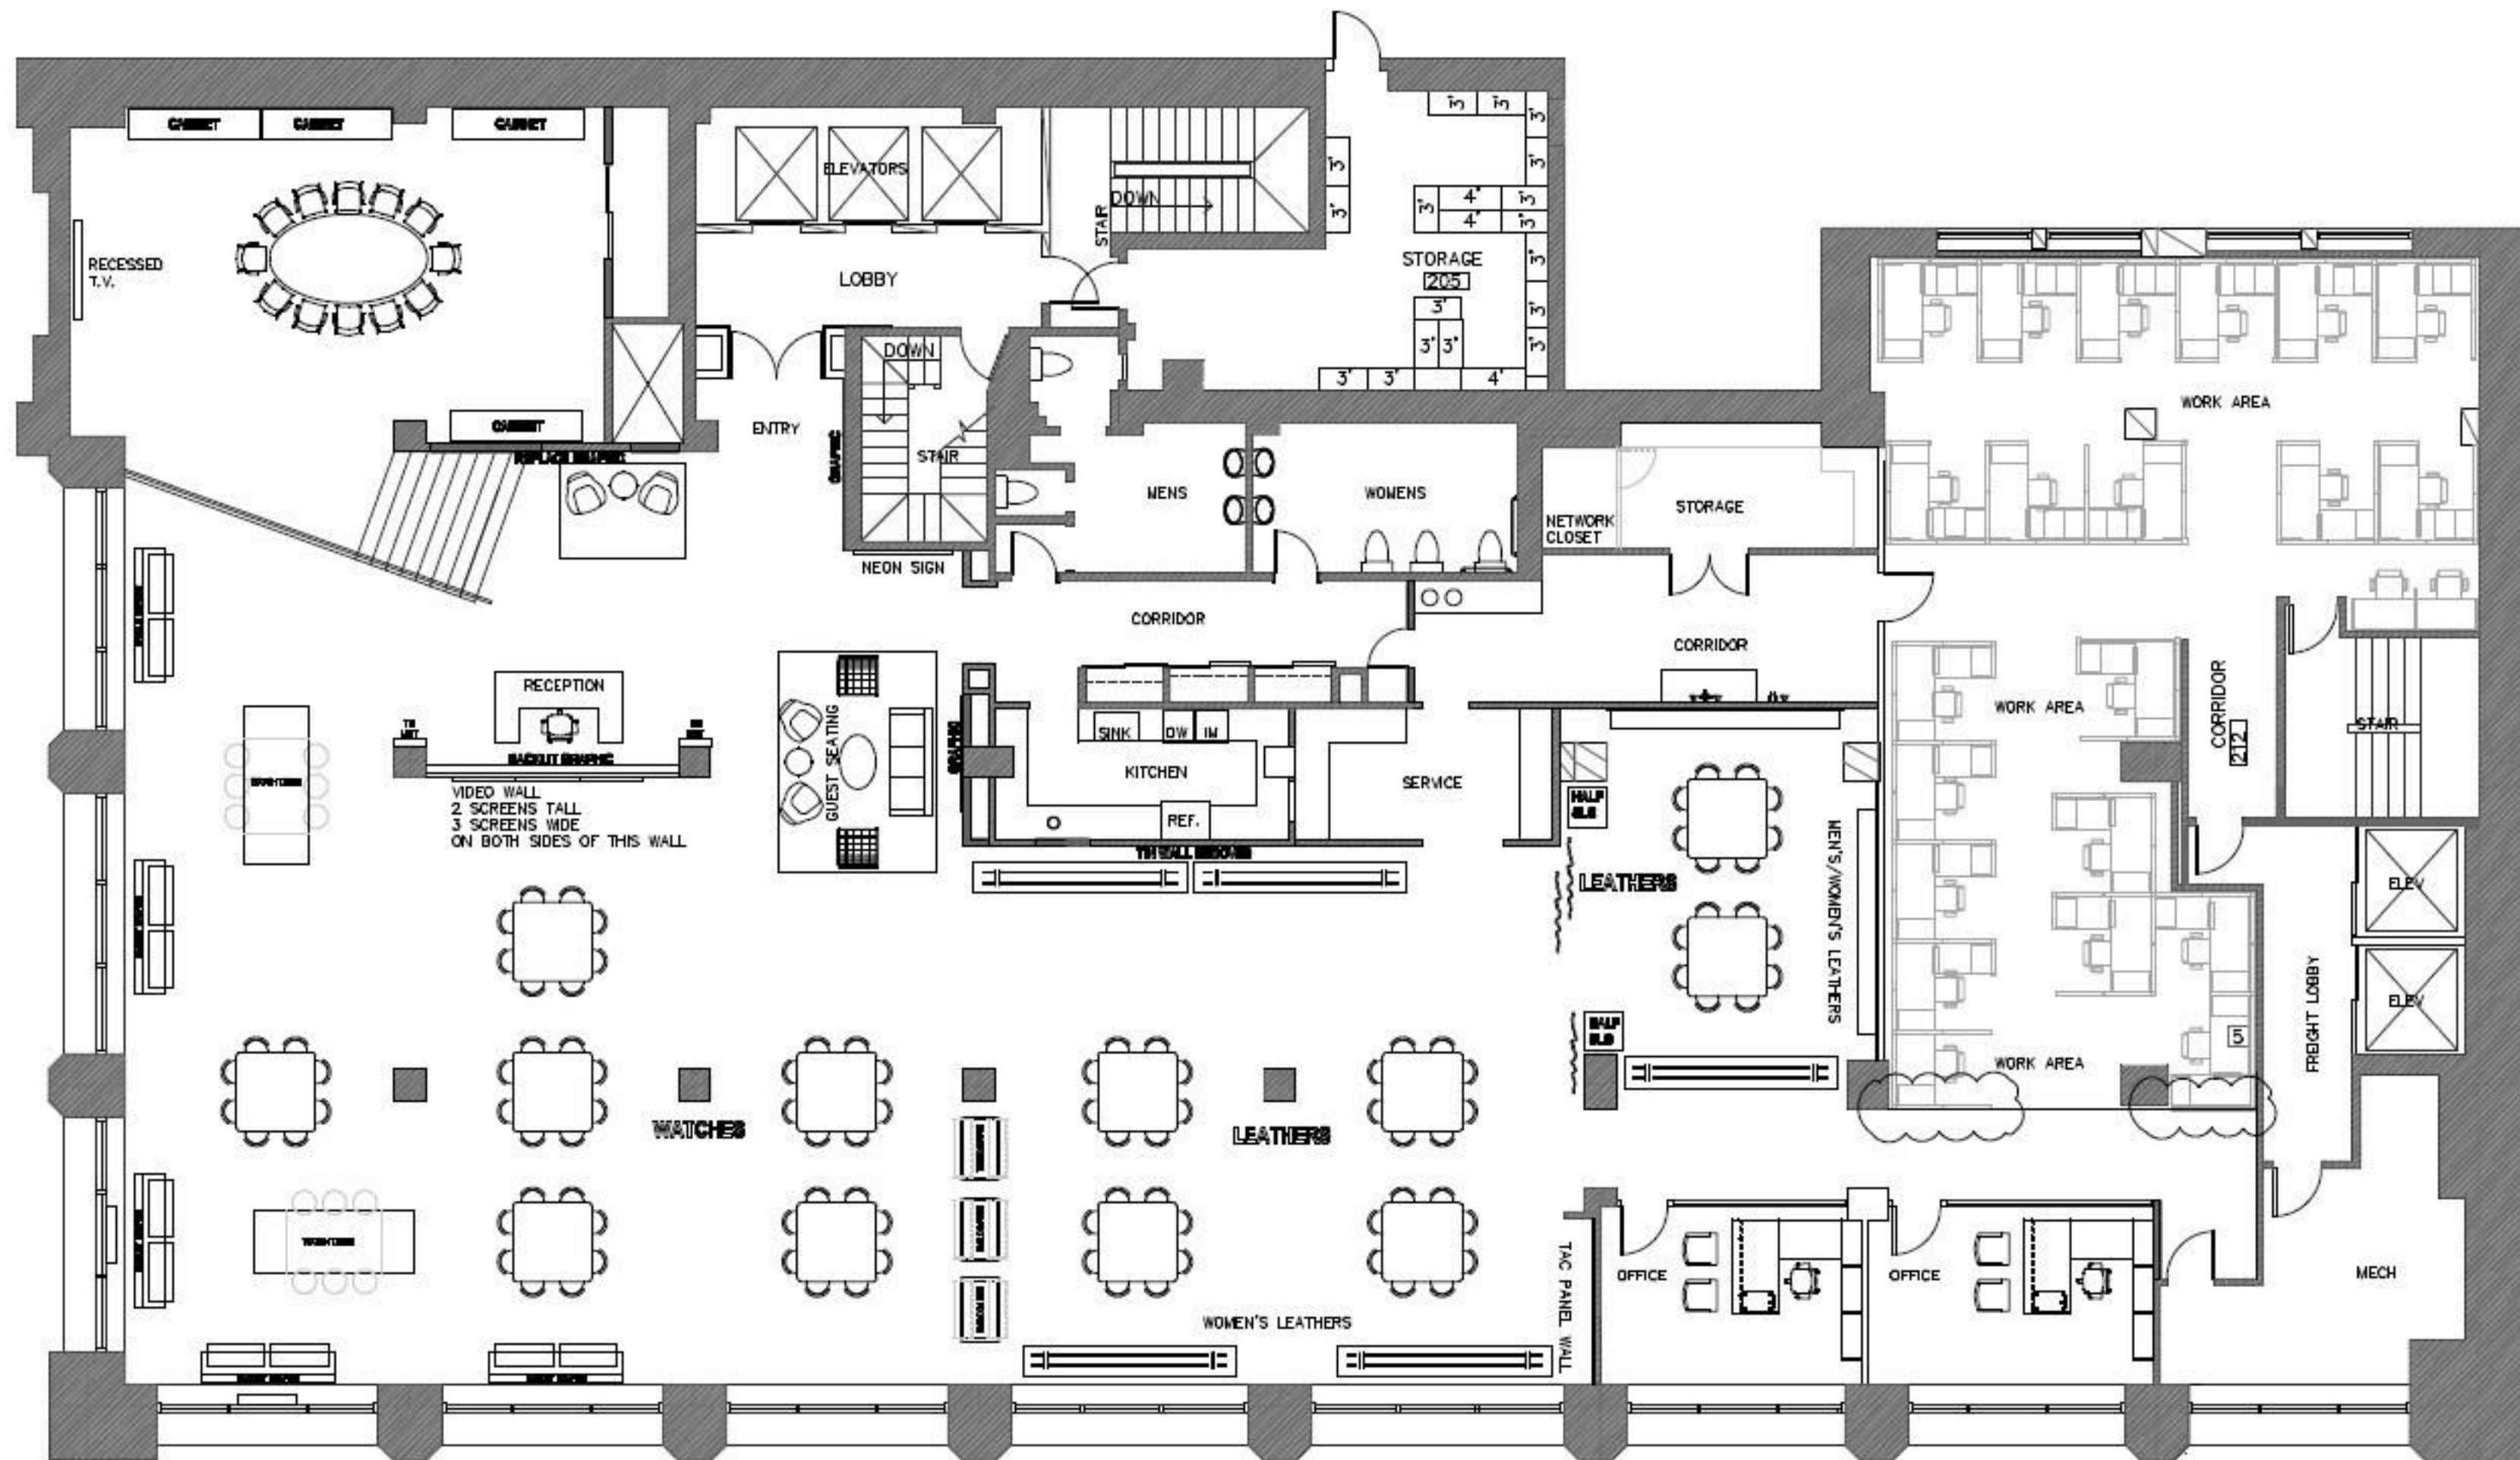

B FOSSIL SHOWROOM - CONSTRUCTION FLOOR PLAN (PROPOSED UPDATES - TO BE DETERMINED BASED ON BUDGET AVAILABILITY)
NTS