


LEGEND OF MATERIALS

- EXISTING PARTITIONS TO REMAIN
- NEW PARTITIONS 5/8" SHEETROCK ON
2-1/2" METAL STUDS 16" O.C. BSA # 301-60 SM

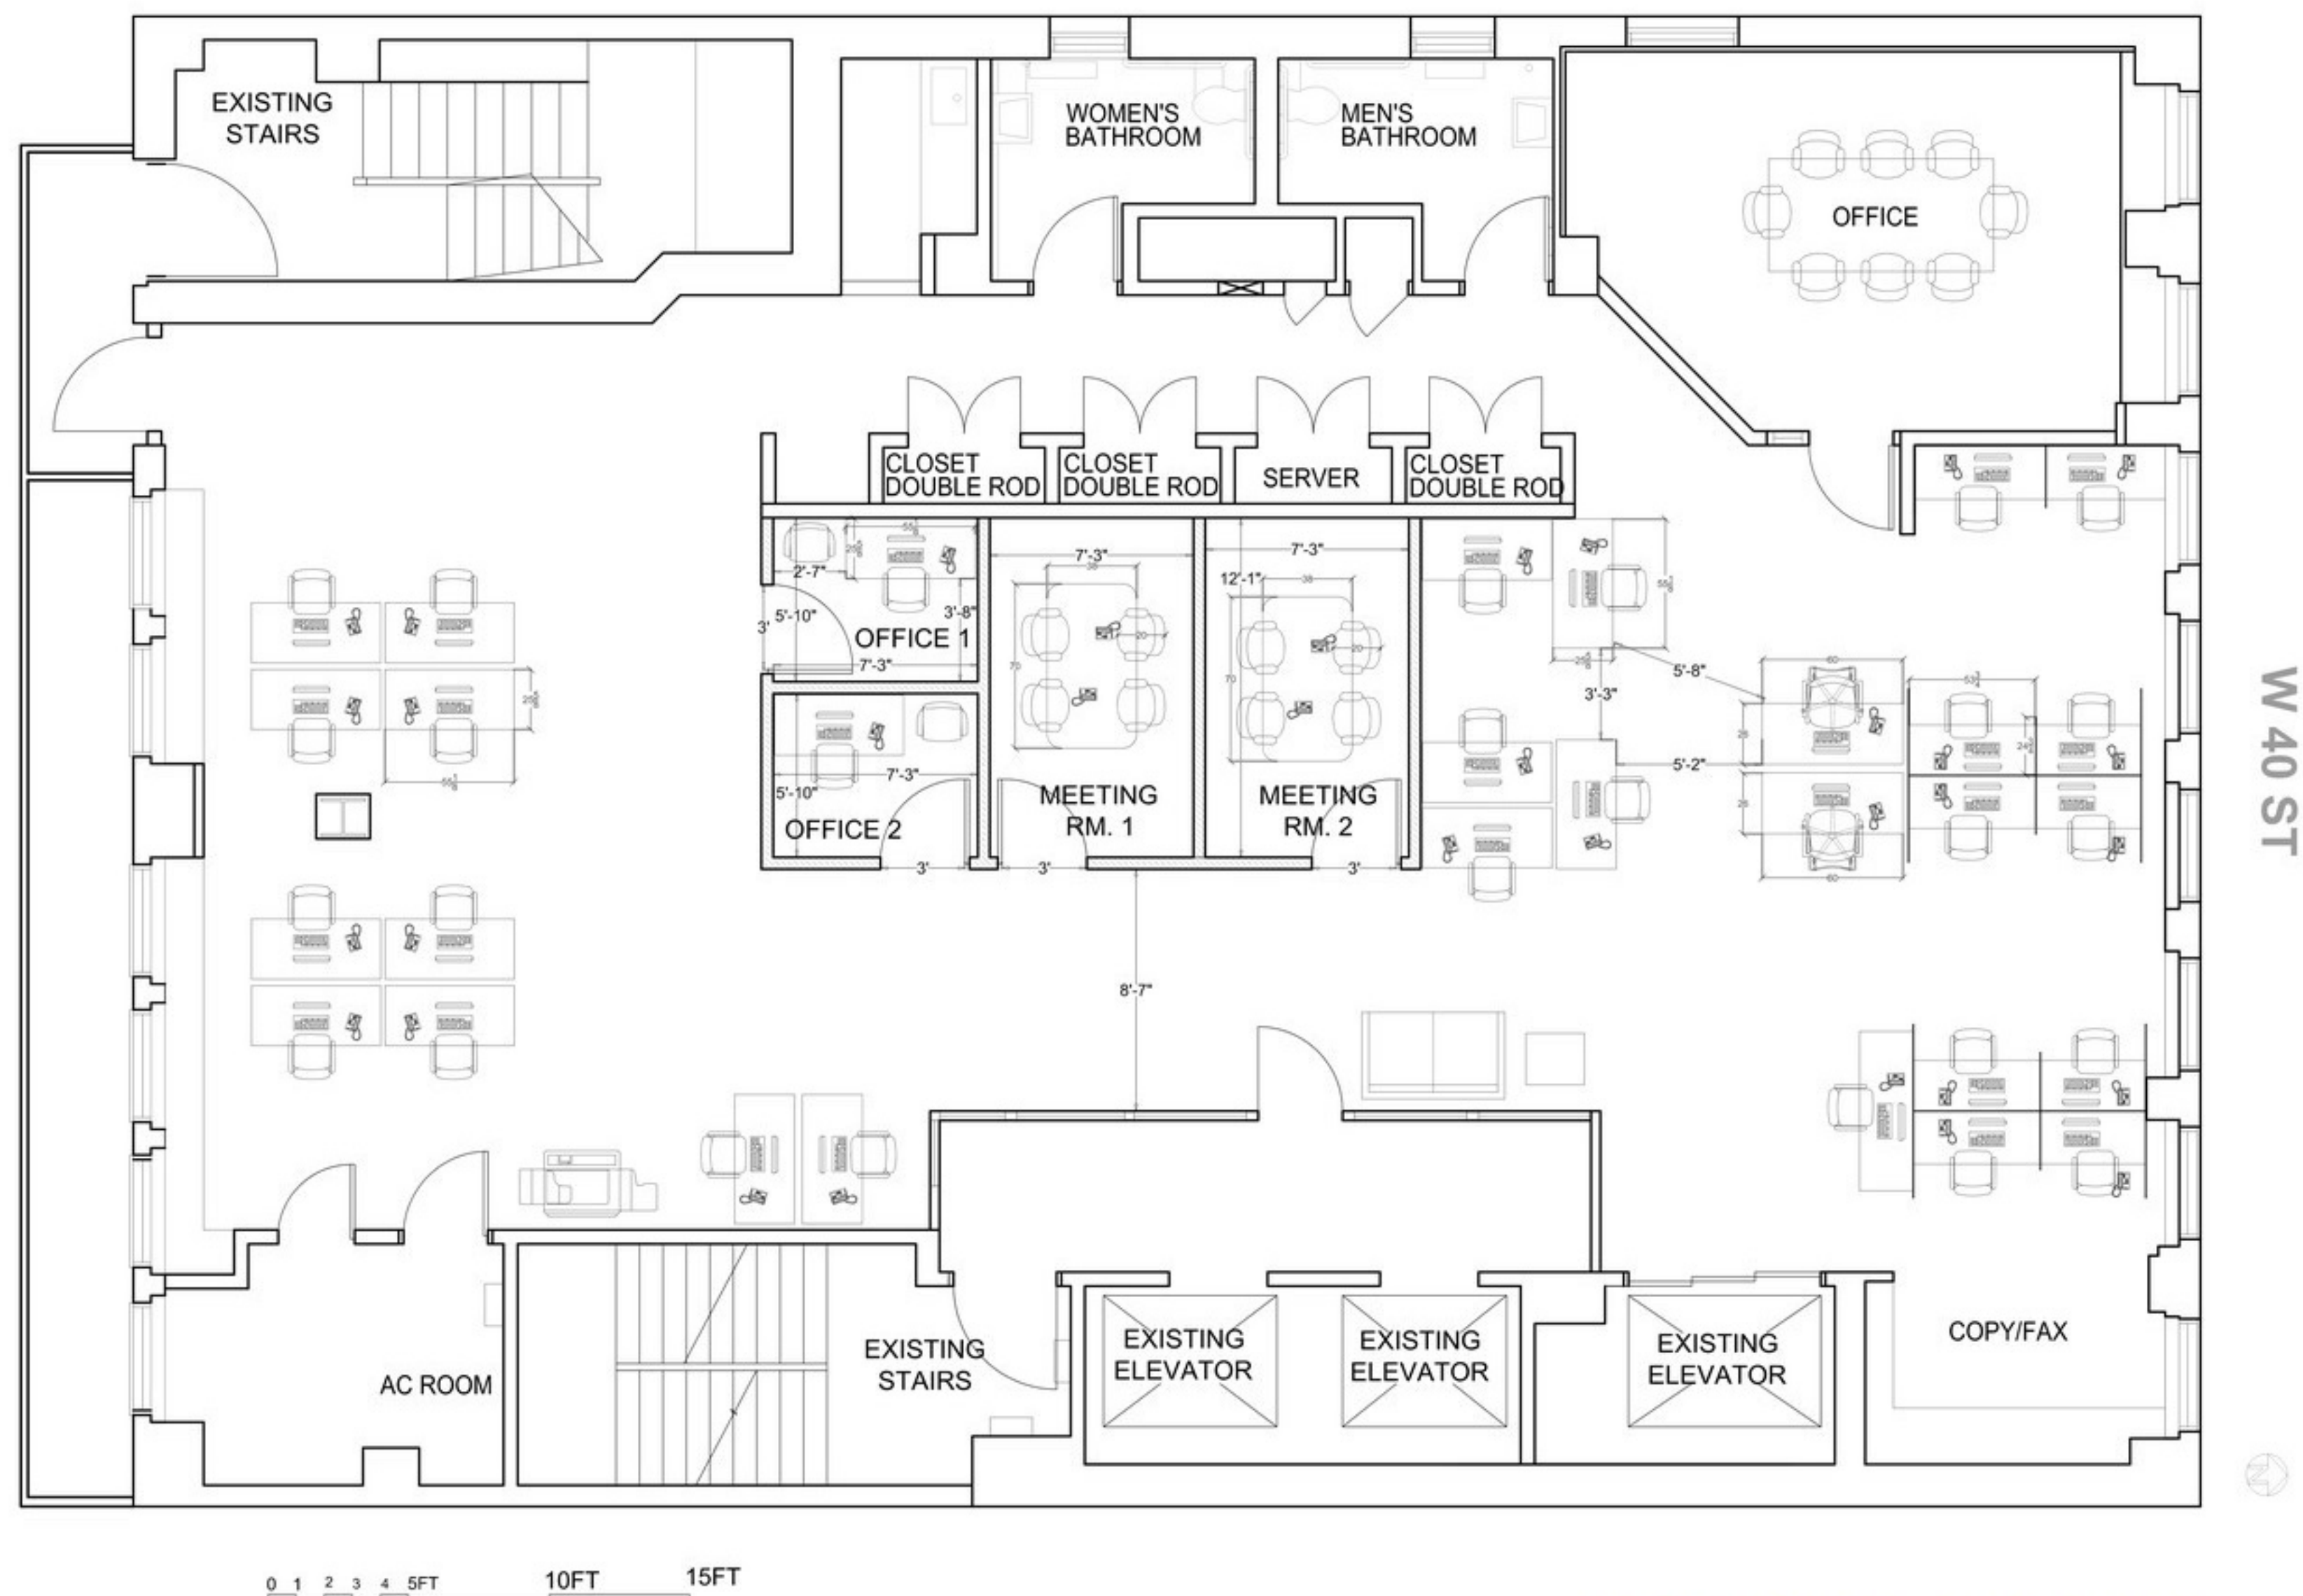

OPTION 5 - 11/02/15

70 West 40thSt., 13th Fl. - Proposed

SCALE: 1/8"=1'0"

PROJECT:
70 WEST 40TH STREET
NEW YORK, N.Y.

13TH FLOOR
PROPOSED PLAN

REVISION BLOCK:		
NO:	DATE:	REMARKS:

	DATE: 05-20-15
	PROJECT No:
	DRAWING BY: M.M.
	CHK BY: -

DWG No:
A-100.00