


TERRACE

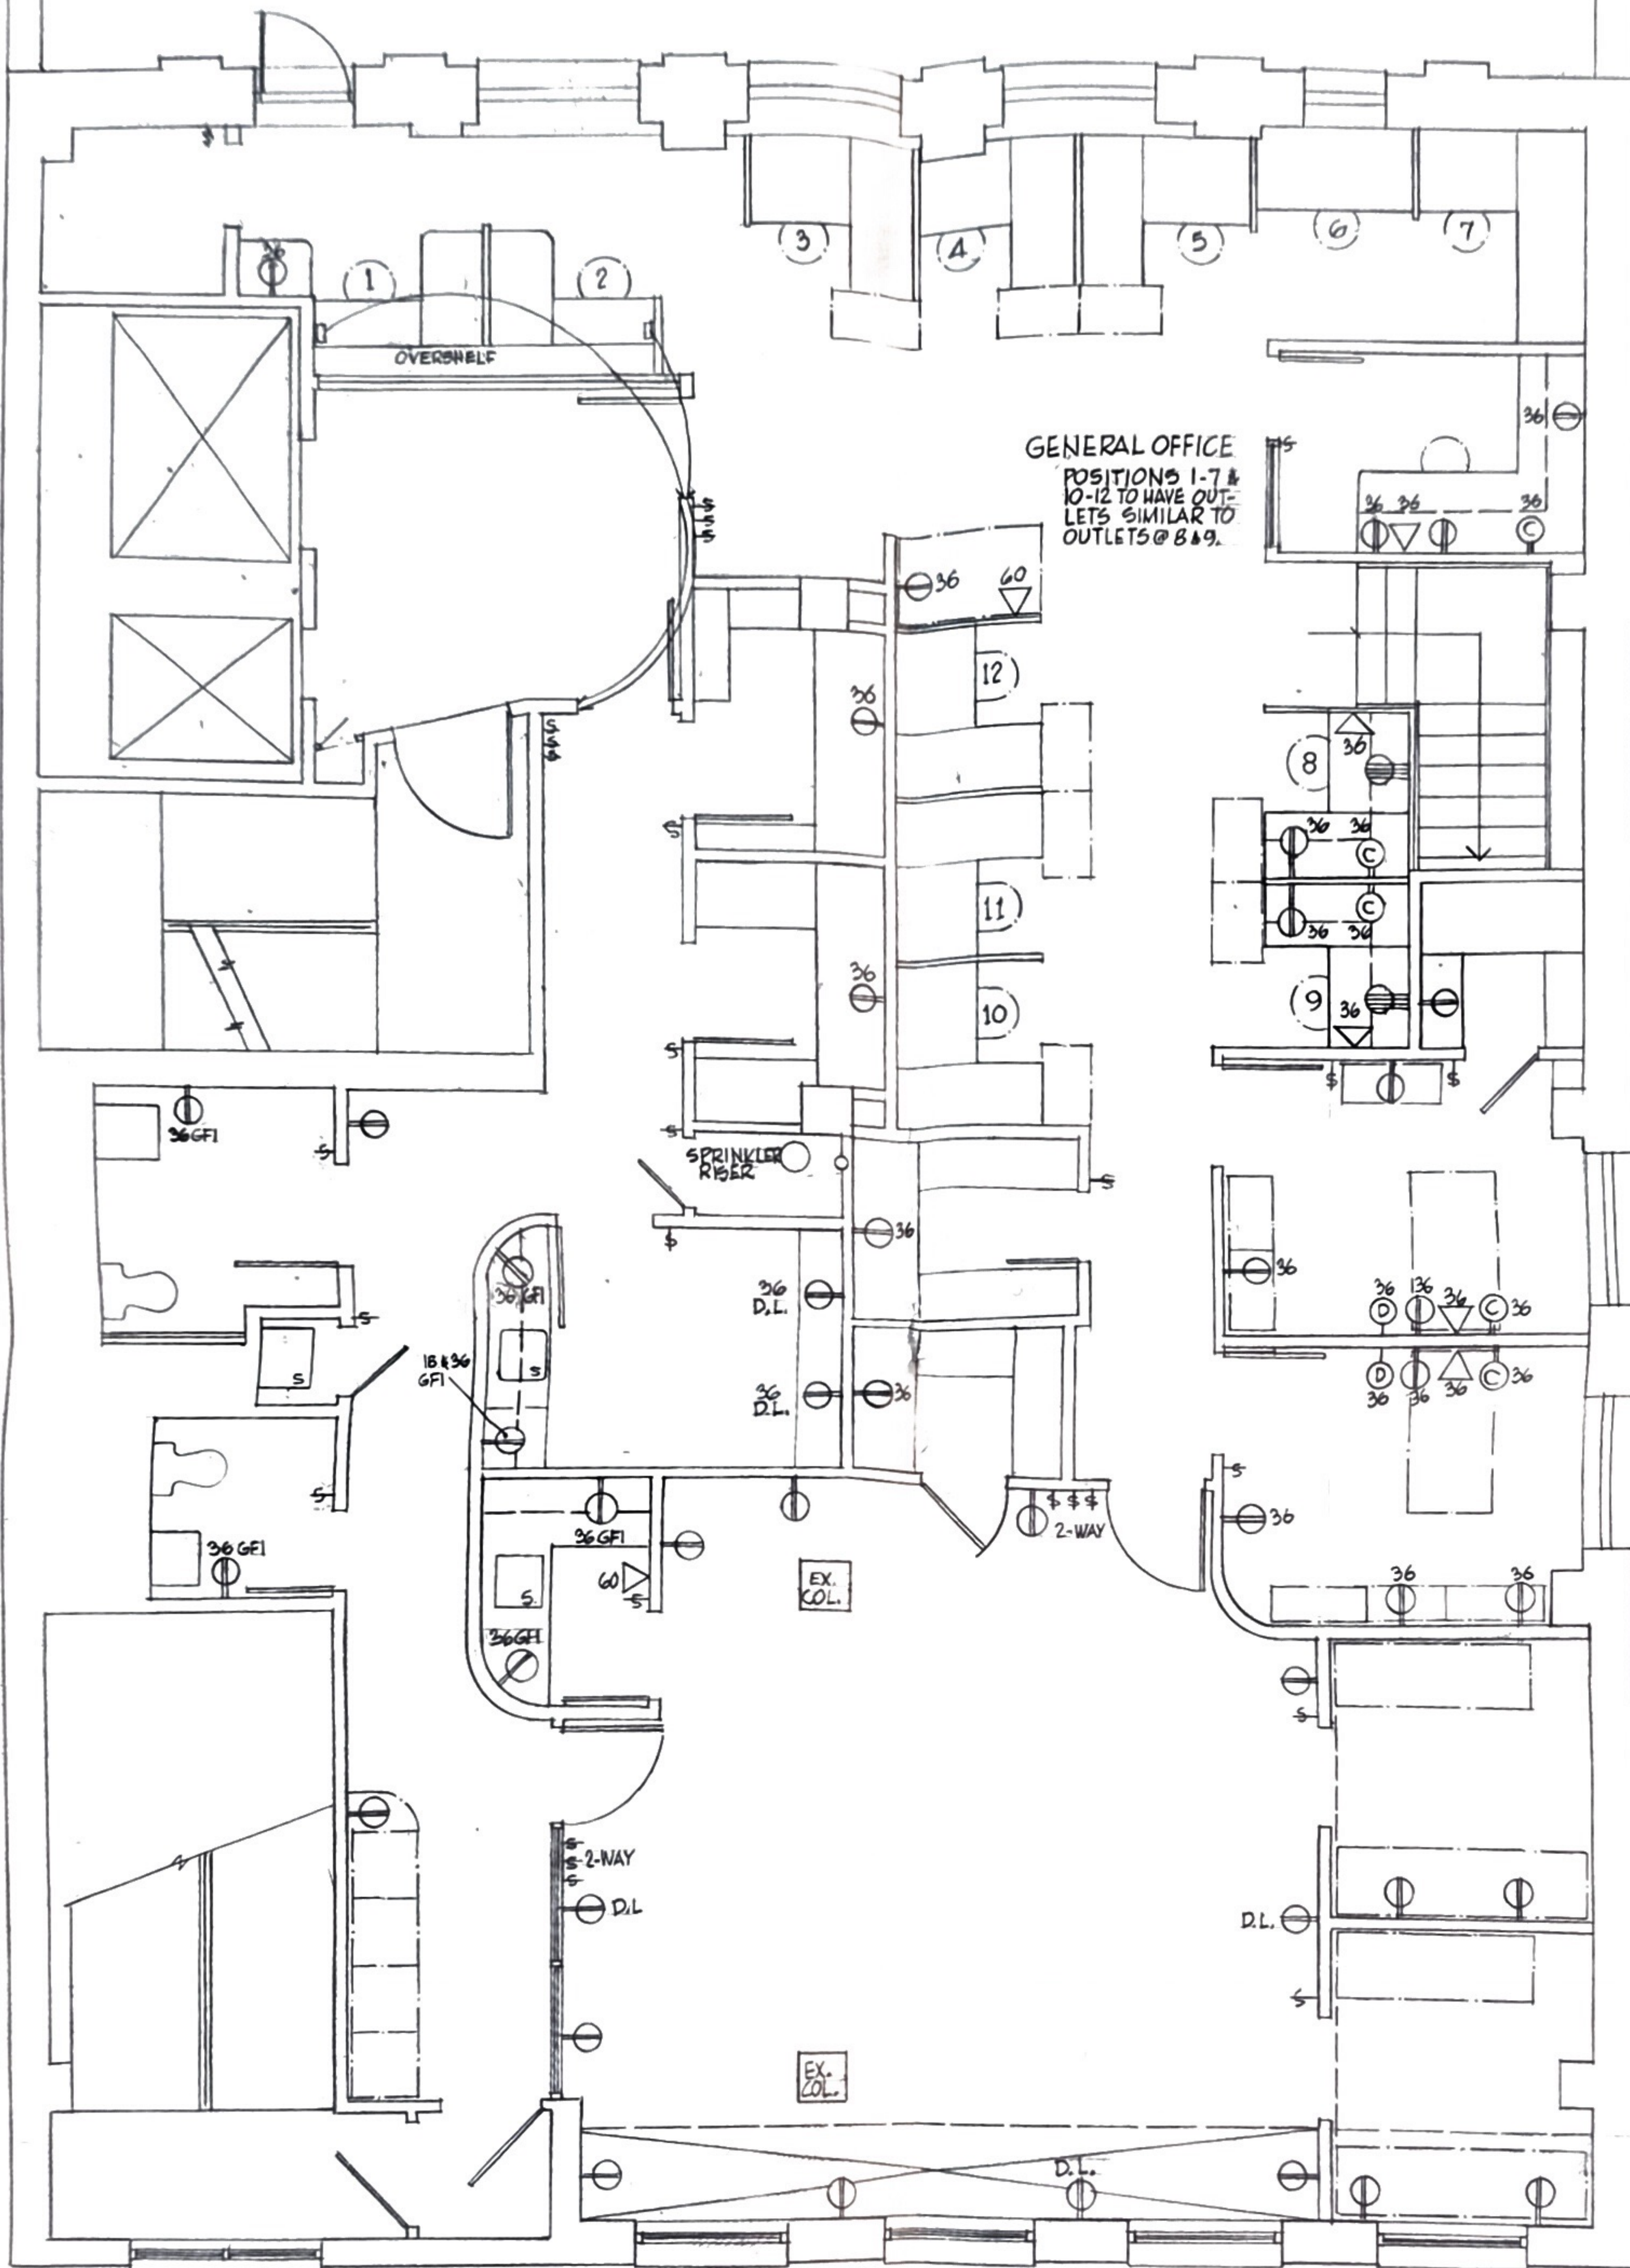

GENERAL OFFICE

POSITIONS 1-7 &
10-12 TO HAVE OUT-
LETS SIMILAR TO
OUTLETS @ 8 & 9.

TENTH FLOOR POWER PLAN

1/8" = 1'-0"

