


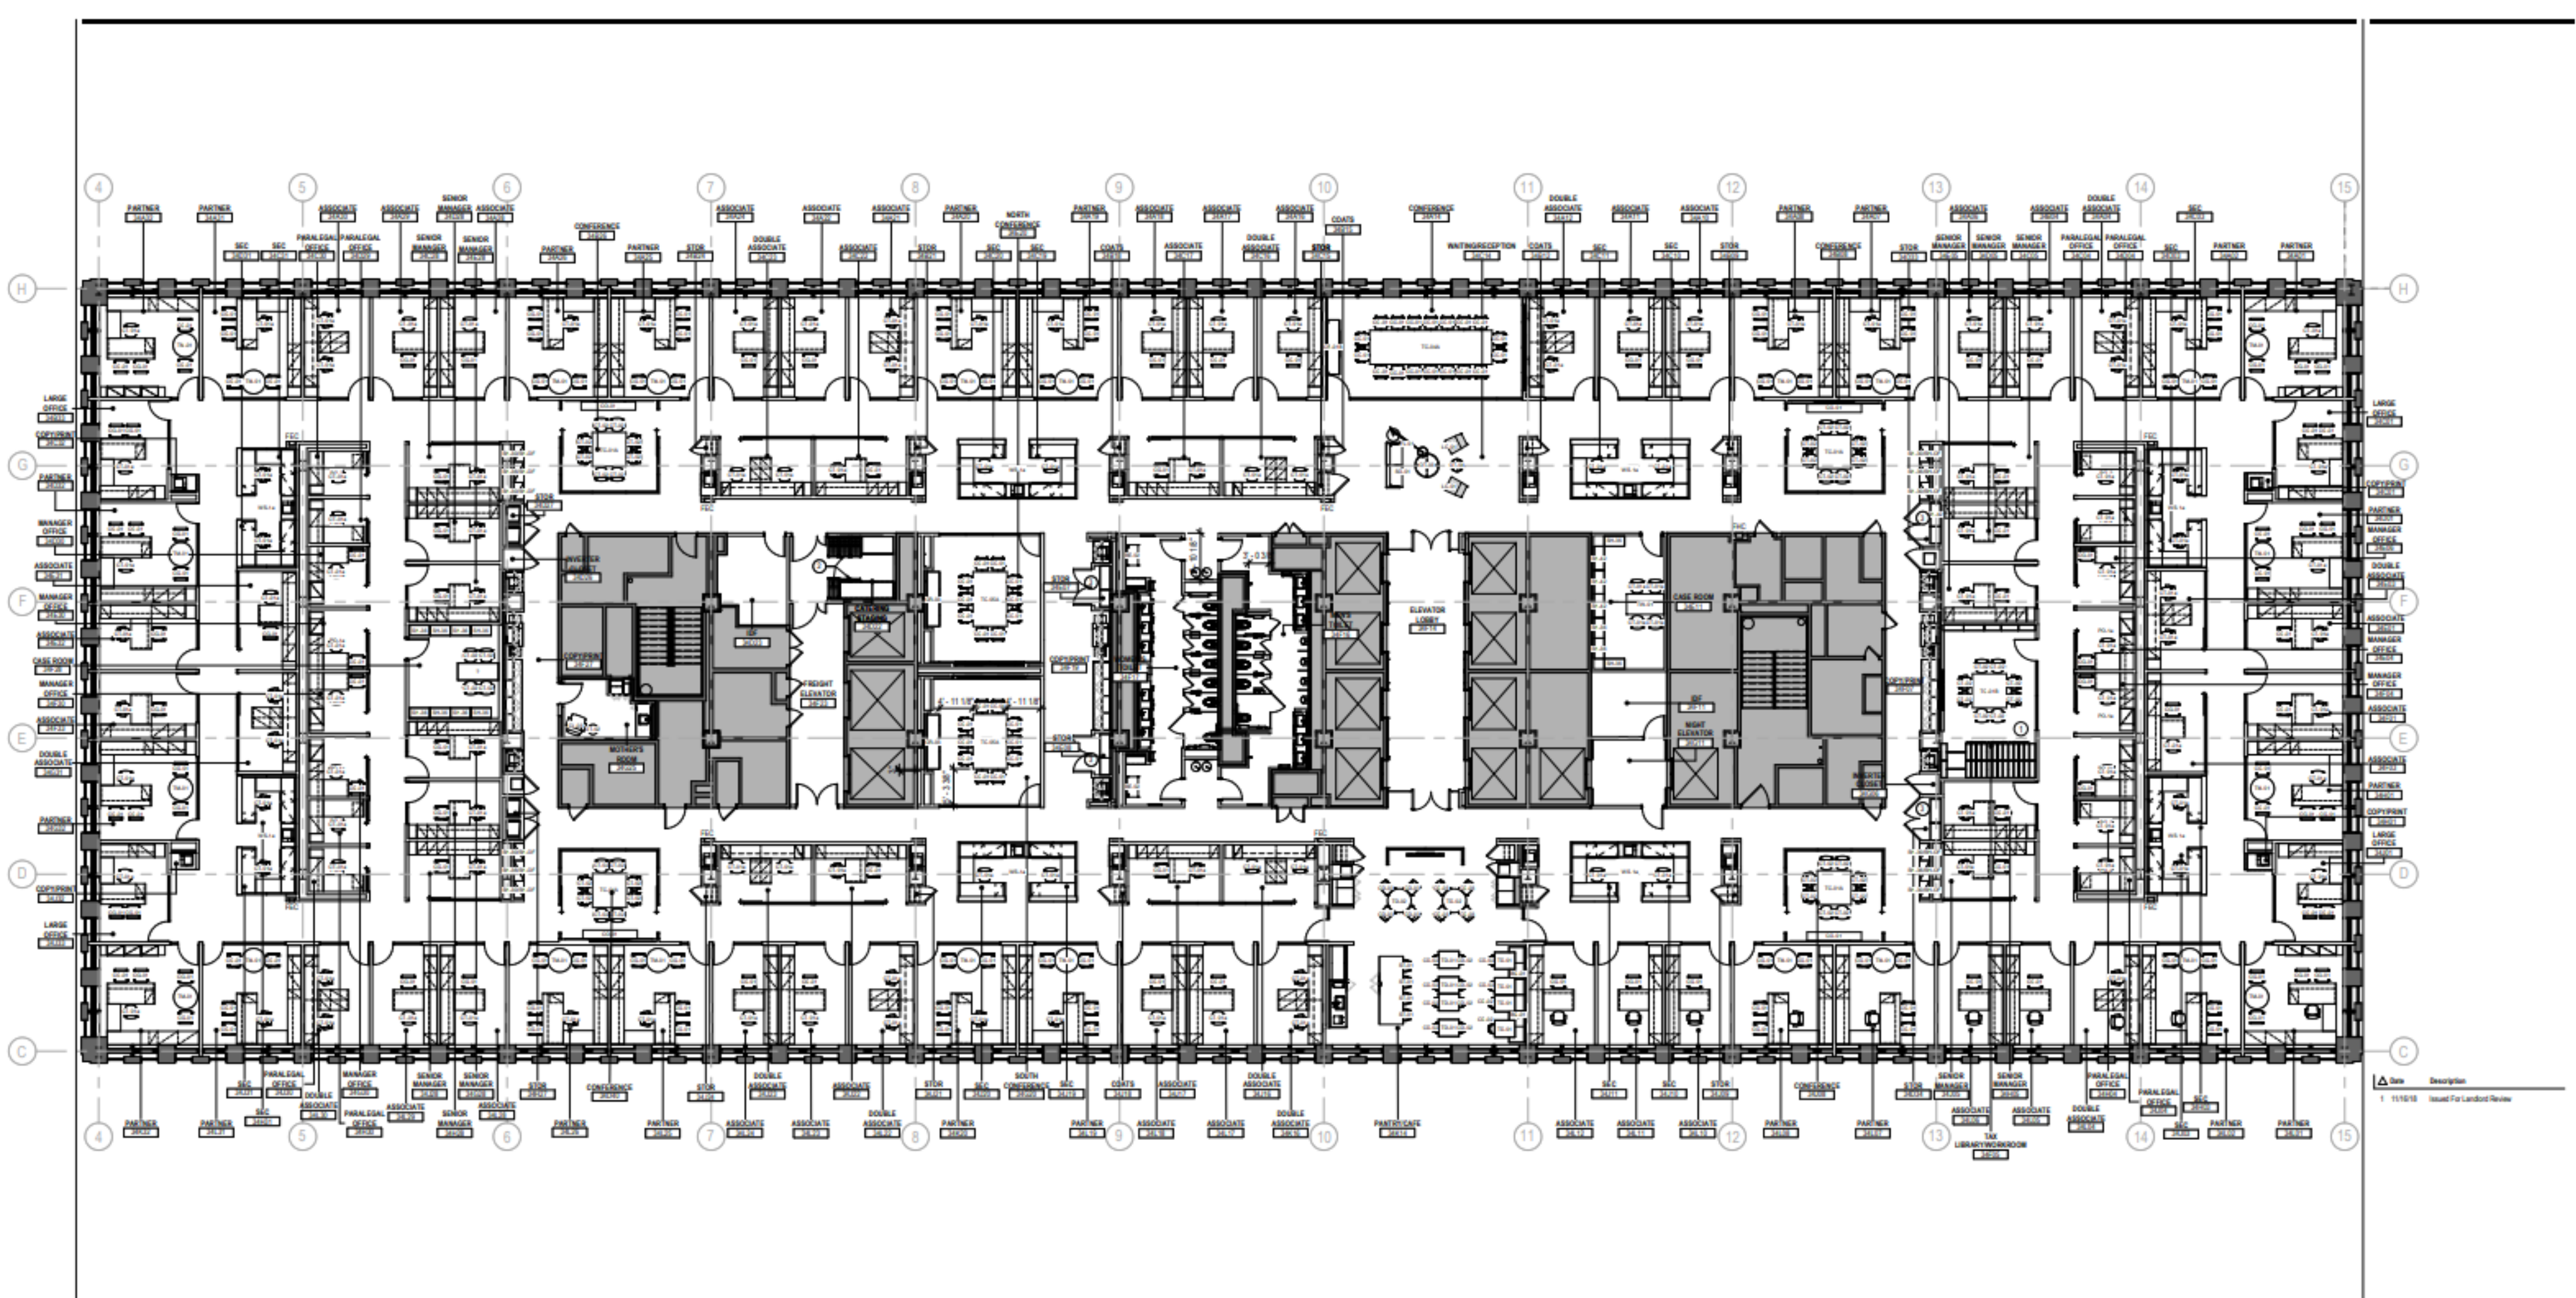

GENERAL NOTES

- FURNITURE IS INDICATED FOR INFORMATIONAL PURPOSES ONLY.
- CONTRACTOR TO COORDINATE LAYOUT OF FURNITURE WITH FURNITURE MANAGER/ SUPPLIER PRIOR TO INSTALLATION OF WALL & FLOOR MOUNTED DEVICES.

SHEET NOTES

- HIGH DENSITY FILING SYSTEM IS OWNER PROVIDED, CONTRACTOR TO COORDINATE.
- FURNITURE IN CATERING STAGING IS TO BE PURCHASED BY OWNER FROM MODERN OFFICE SYSTEMS. G.C. TO COORDINATE.
- SHELVING IN CLOSETS ARE TO BE PURCHASED BY OWNER FROM MODERN OFFICE SYSTEMS. G.C. TO COORDINATE.

KEY PLAN

1 11/16/18 Issued For Landlord Review

Seal / Signature



Project Name
MAYER BROWN, FLOOR 34

Project Number
06.8063.100

Description
FURNITURE PLAN - FLOOR 34

Scale
1/8" = 1'-0"

A-634.00

DRAWING NO. OF
© 2018 Gensler

OFFICE INTENSIVE

ONE SIZE OFFICE - SMALL OFFICE

30TH

48,837 RSF

660

RSF/ Atty

CAPACITY	QTY.	
----------	------	--

Office	115 USF	74
--------	---------	----

TOTAL ATTORNEY	74	
----------------	----	--


Paralegal	115 USF	24
Admin	80 USF	18

PARALEGAL : ATTY	1:3	
------------------	-----	--

ADMIN : ATTY	1:4	
--------------	-----	--

SUPPORT	QTY.	
---------	------	--

Conference 18P	1	
Conference 14P	1	
Conference 8P	4	
Conference 6P	4	
Conference 4P	8	
Conference 2P	4	
Case Room	4	

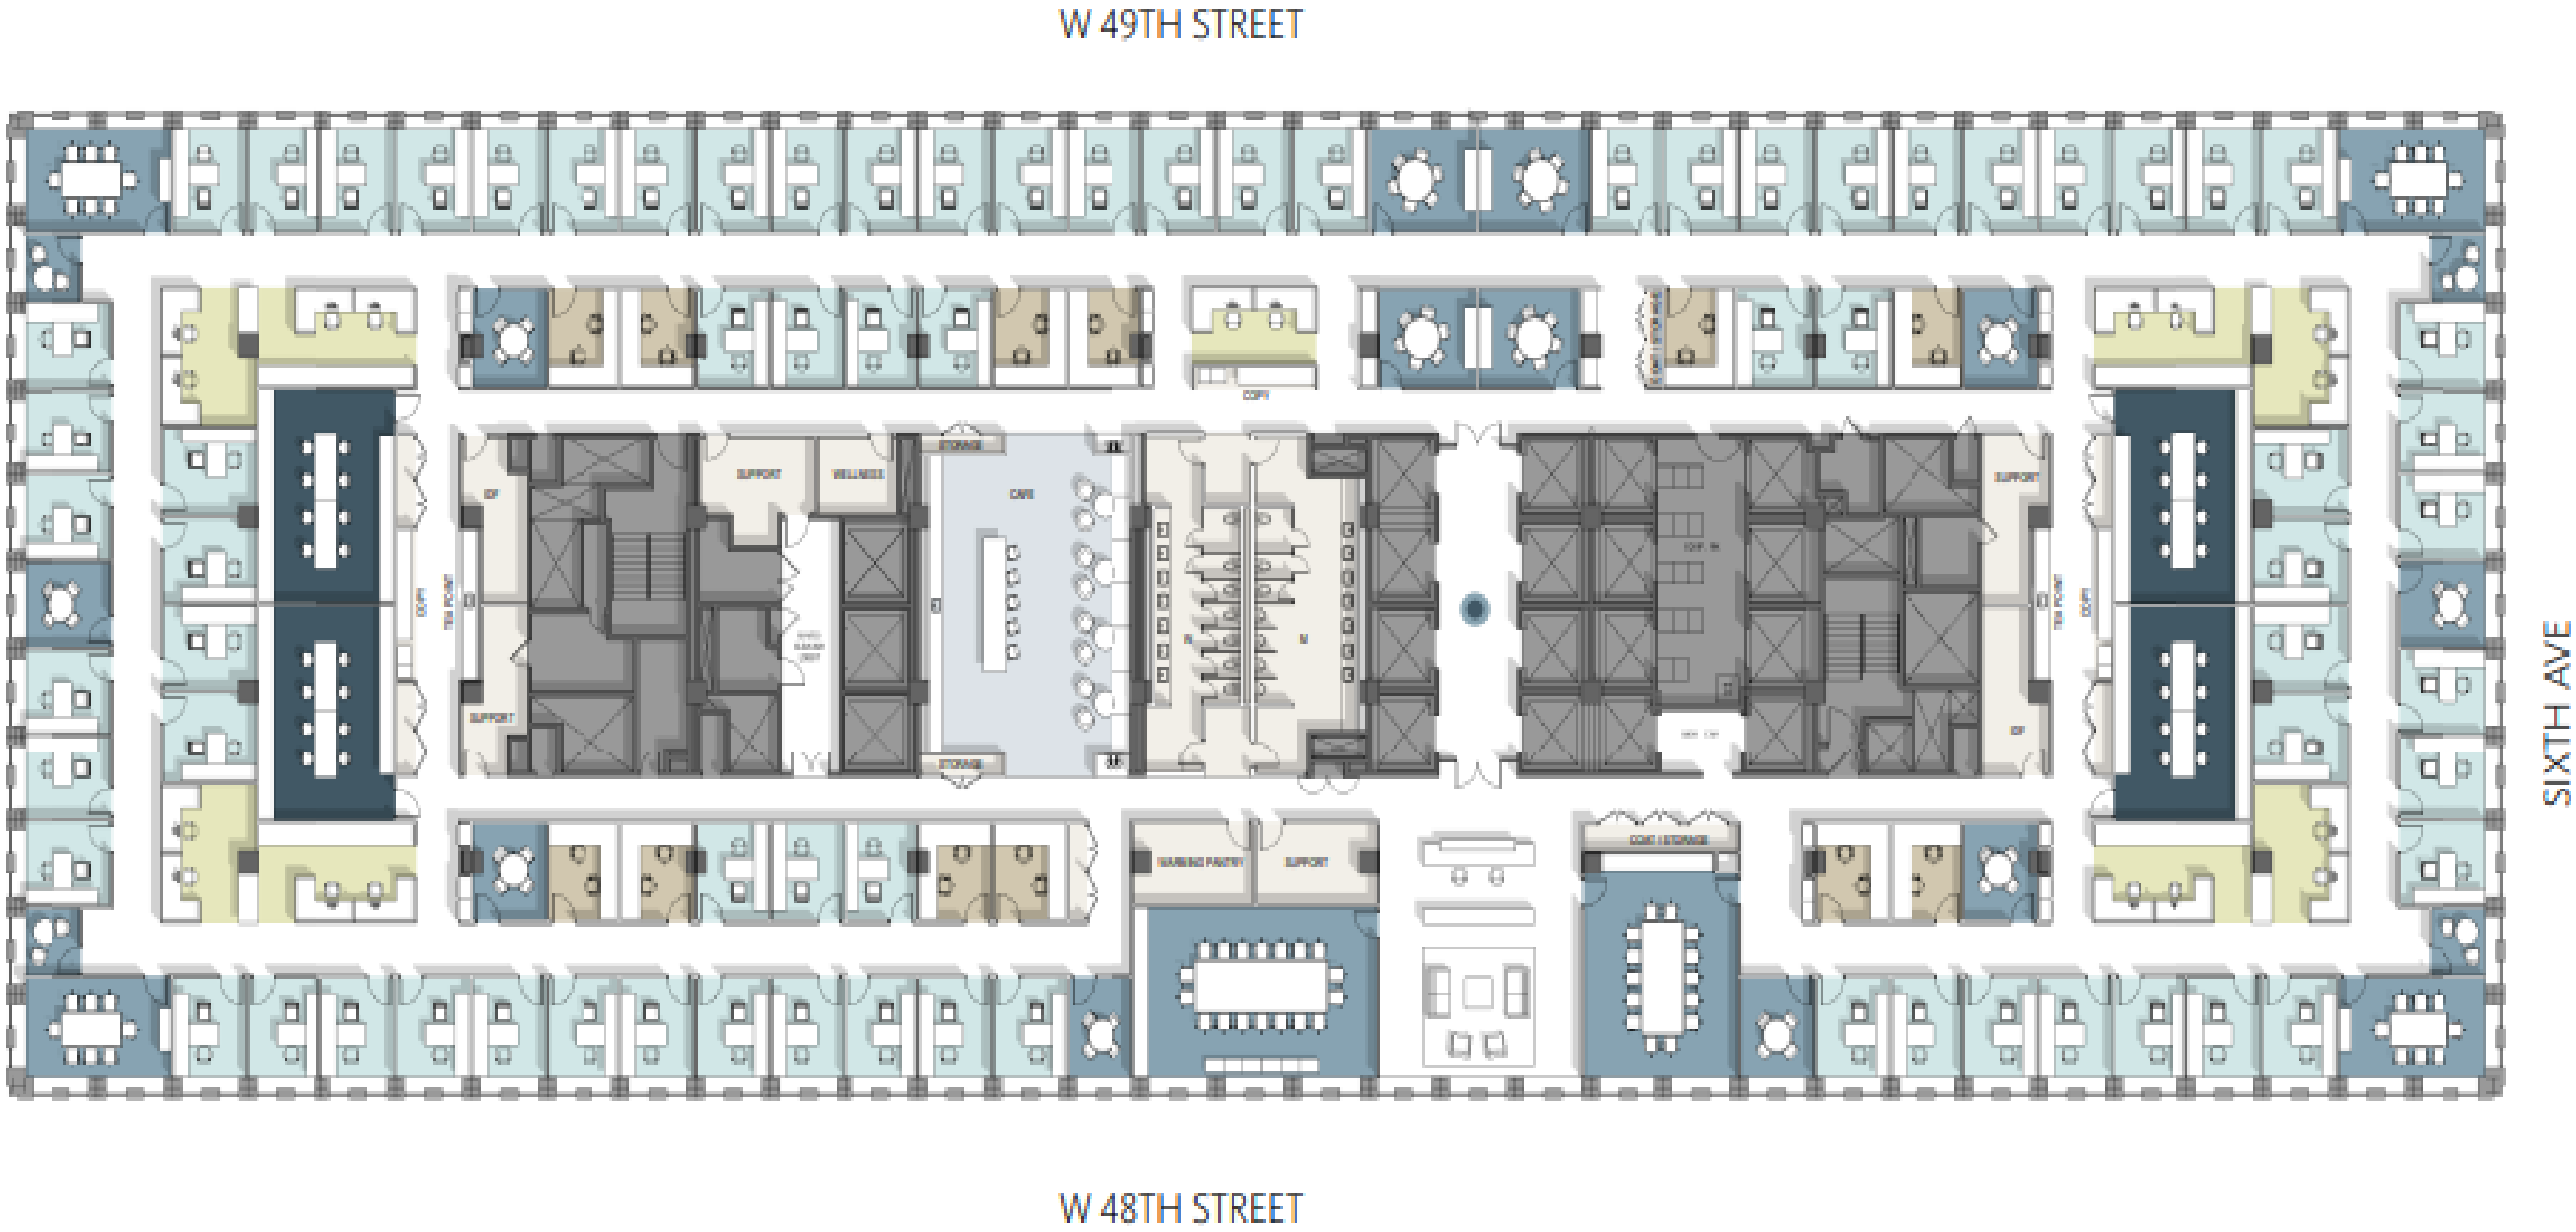

OFFICE INTENSIVE

TWO SIZE OFFICES

30TH

48,837 RSF

588

RSF / Atty

CAPACITY	QTY.
----------	------

Partner	175 USF	16
Associate	115 USF	67

TOTAL ATTORNEY	83
----------------	----

Paralegal	115 USF	16
Admin	80 USF	14

PARALEGAL : ATTY	1:5
------------------	-----

ADMIN : ATTY	1:6
--------------	-----

SUPPORT	QTY.
---------	------

Conference 18P	1
Conference 14P	1
Conference 8P	4
Conference 6P	2
Conference 4P	2
Conference 2P	4
Case Room	4



