


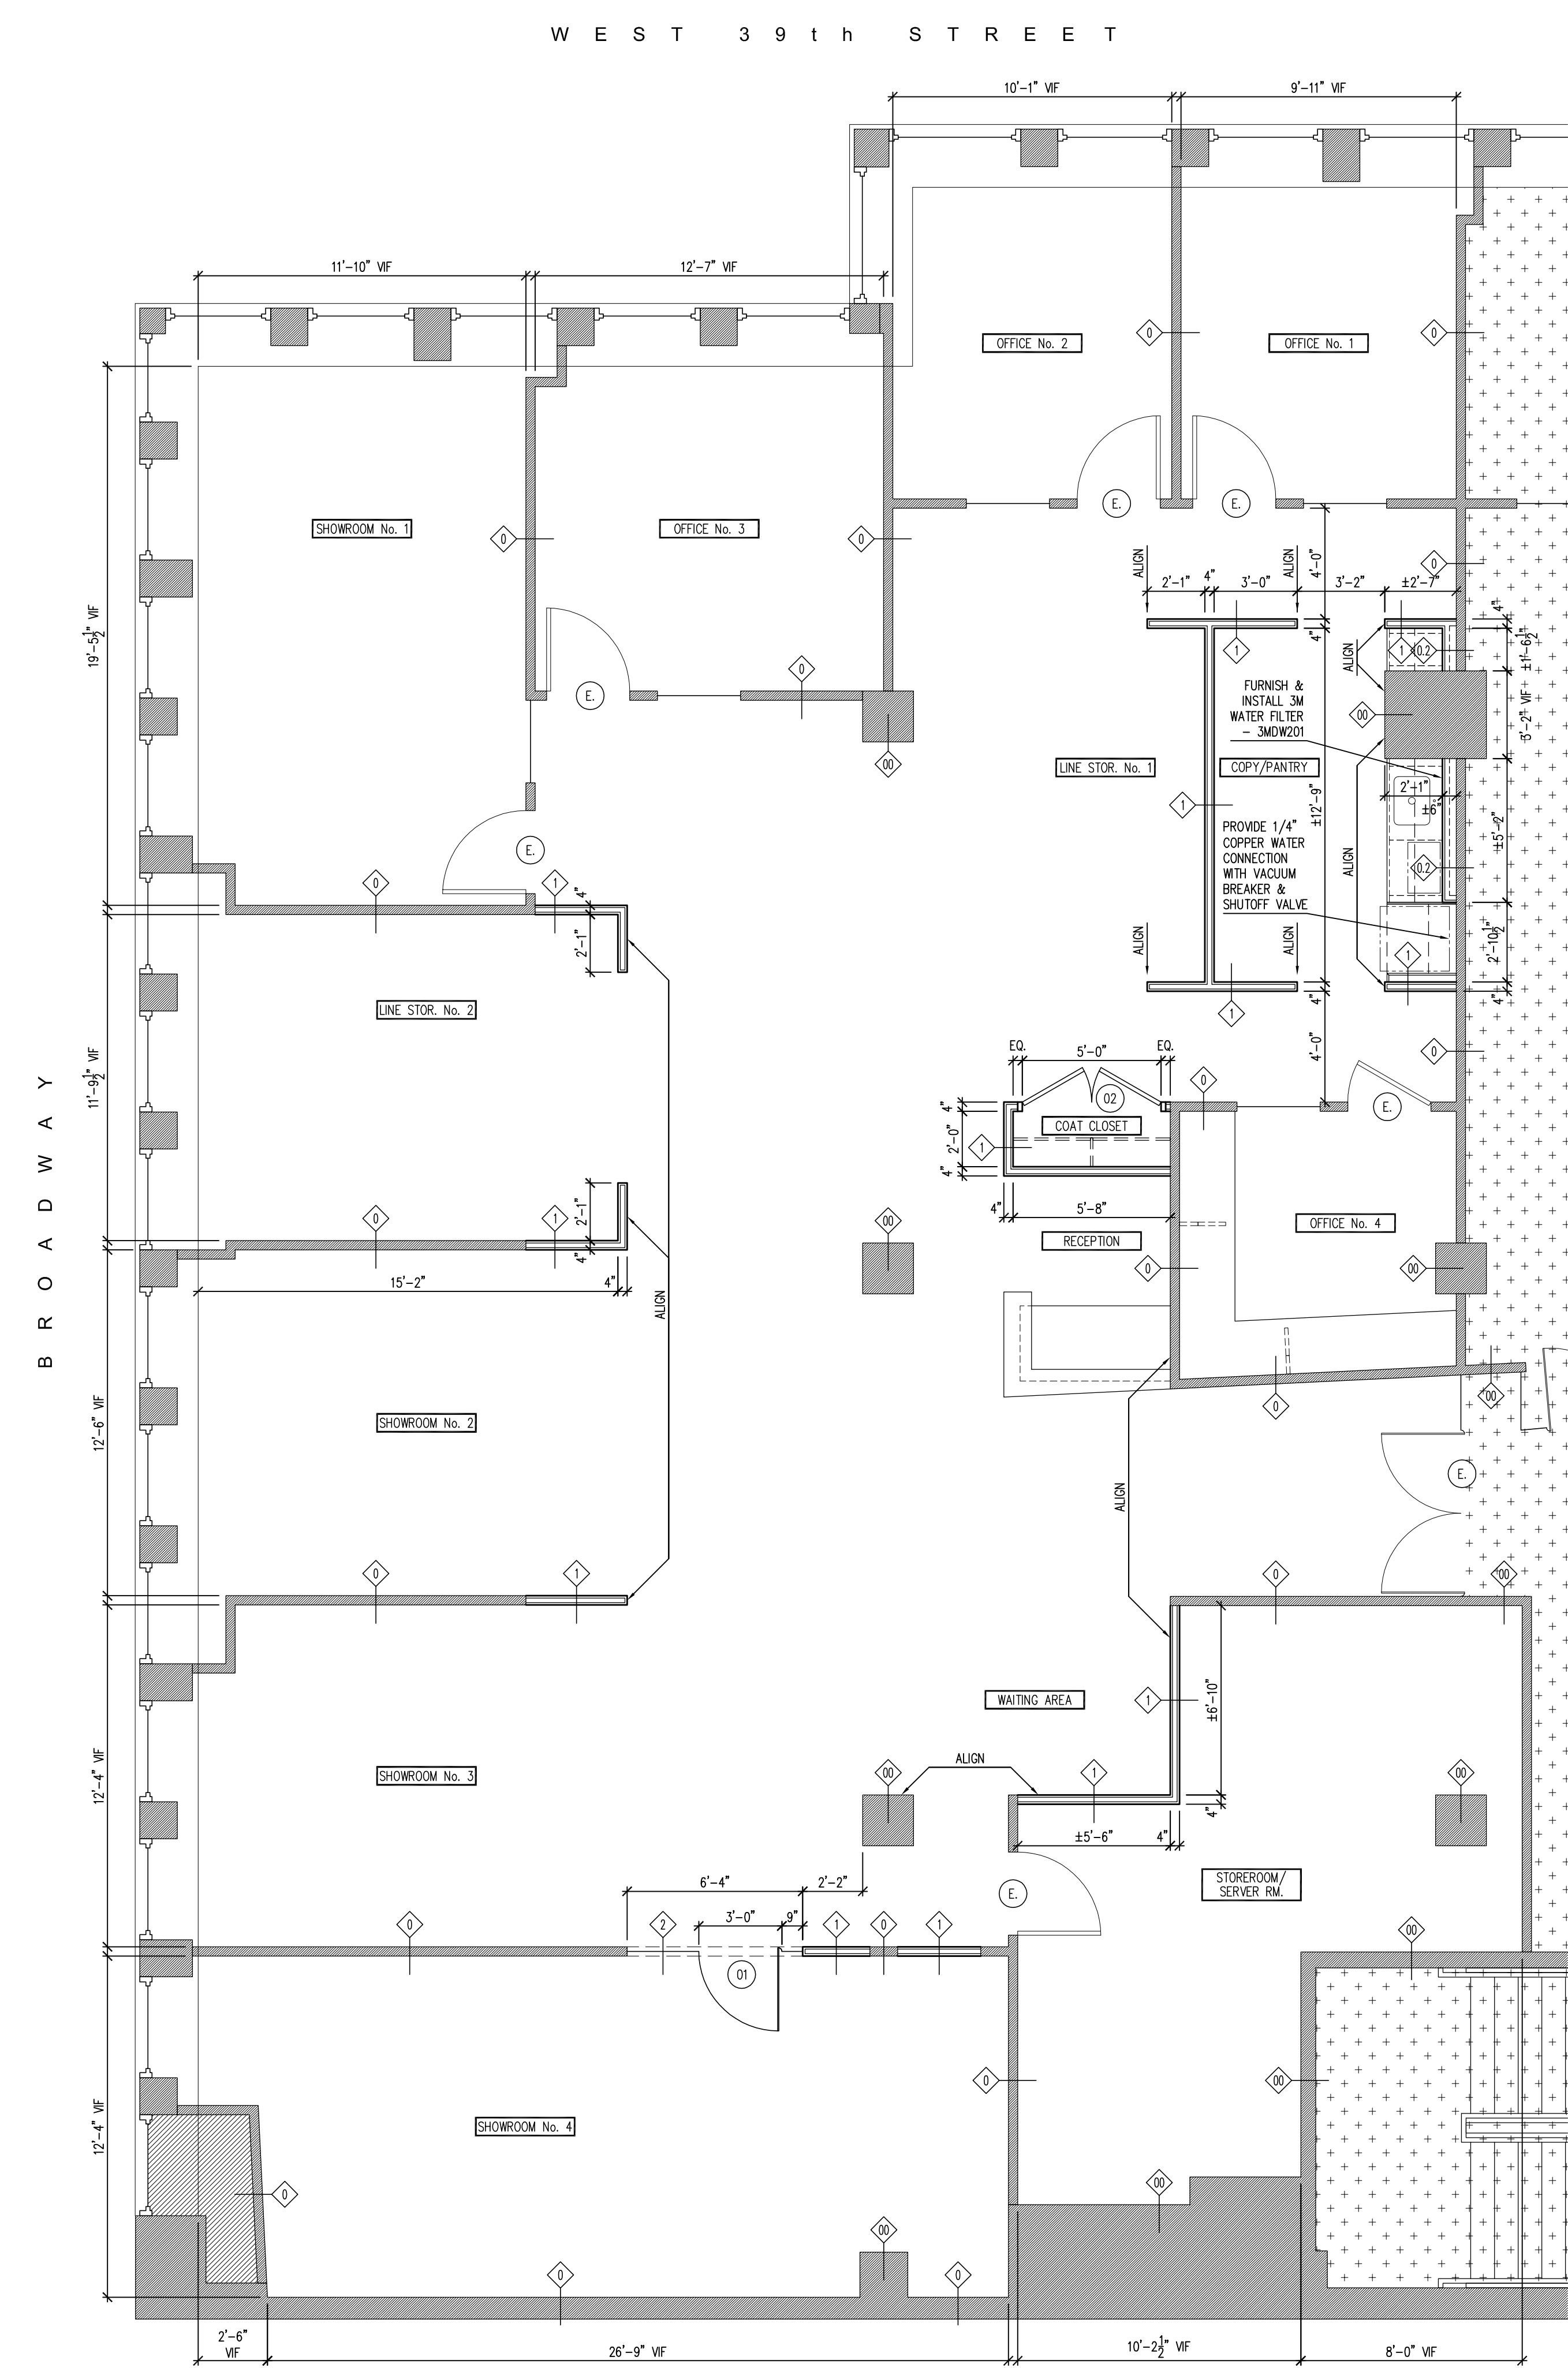

CONSTRUCTION PLAN
SCALE: 1/4" = 1'-0"

WALL LEGEND

0 - EXISTING 1 HOUR
00 - EXISTING 2 HOUR
EXISTING RATED CONSTRUCTION TO REMAIN - (WIDTH - VARIES)
- (VF) SCRAPE & SCAR PATCH & NECESSARY FOR PAINT FULL HEIGHT OR 6" MIN. ABOVE FINISHED HUNG CEILING

0.2 - EXISTING 1 HOUR NEW FURRED-OUT EXISTING CONSTRUCTION TYPE "0" / "00" - (WIDTH - EXISTING +3-1/8" OR AS DIMENSIONED ON PLAN)
- (1) LAYER 5/8" TYPE "X" GYP. BD. ON (1) ONE SIDE FULL HEIGHT OR 6" MIN. ABOVE FINISHED HUNG CEILING
- 2-1/2" 25 Ga. METAL TRACK W/ C-STUDS @ 16" O.C
- TRACK FASTENED TO FLOOR & CEILING SLAB @ 32" O.C. MIN.
- BRACE C-STUDS AT MID-HEIGHT TO EXISTING CONSTRUCTION AS NECESSARY

1 - NEW PARTITION - (4" NOMINAL WIDTH)
- (1) LAYER 5/8" TYPE "X" GYP. BD. ON EACH SIDE FULL HEIGHT OR 6" MIN. ABOVE FINISHED HUNG CEILING
- 2-1/2" 25 Ga. METAL TRACK W/ C-STUDS @ 16" O.C
- TRACK FASTENED TO FLOOR & CEILING SLAB @ 32" O.C. MIN.

2 - NEW HEADER PARTITION W/ GLAZING SYSTEM - (4" NOMINAL WIDTH)
- (2) LAYERS 5/8" TYPE "X" GYP. BD. ON EACH SIDE FROM CEILING SLAB TO BOTTOM OF HEAD TRACK
- 2-1/2" 25 Ga. METAL TRACK W/ C-STUDS @ 16" O.C
- TRACK FASTENED TO CEILING SLAB @ 16" O.C. MIN.
- HEADER FINISHED @ 8'-2" AFF. W/ 1/2" CONTINUOUS FIRE RETARDANT BLOCKING FASTENED TO HEAD TRACK FOR GLAZING SYSTEM INSTALLATION

THESE DRAWINGS INDICATE THE GENERAL SCOPE OF THE PROJECT IN TERMS OF ARCHITECTURAL DESIGN CONCEPT, THE DIMENSIONS OF THE BUILDING, THE MAJOR ARCHITECTURAL ELEMENTS AND THE TYPE OF STRUCTURAL, MECHANICAL, AND ELECTRICAL SYSTEMS. AS SCOPE DOCUMENTS THE DRAWINGS DO NOT NECESSARILY INDICATE OR DESCRIBE ALL THE WORK REQUIRED FOR FULL PERFORMANCE AND COMPLETION REQUIREMENTS OF THE CONTRACT DOCUMENTS. ON THE BASIS OF THE GENERAL SCOPE INDICATED OR DESCRIBED, THE CONTRACTOR SHALL FURNISH ALL ITEMS REQUIRED FOR THE PROPER EXECUTION AND COMPLETION OF THE WORK.

SYMBOL LEGEND

(X) DOOR NUMBER
(X) WALL TYPE NUMBER

NOTES

TYPICAL DRYWALL NOTE:
ALL NEW DRYWALL TO BE TAPED, SPACKLED, AND SANDED FOR PAINTING.

TYPICAL PAINTING NOTE:
ALL EXPOSED WALL SURFACES TO RECEIVE (1) COAT PRIMER AND TWO (2) COATS FINISH PAINT

TYPICAL MILLWORK NOTE:
PROVIDE CONTINUOUS 3/4" THICK BY 12" HIGH FIRE RETARDANT PLYWOOD BLOCKING BETWEEN STUDS FOR ALL WALL MOUNTED BASE/UPPER CABINETS & WORK SURFACE COUNTER TOPS

+++++
+++++
+++++
+++++ NOTE: HATCH AREA-
+++++ "NOT IN CONTRACT"

3/24/16 ISSUED FOR BID
3/9/16 ISSUED FOR N.Y.C.D.O.B.

Date No. Revision

Title:
9th FLOOR:
CONSTRUCTION PLAN

Scale: AS NOTED
Date: 3/3/16
Drawn By: A.S. & N.T.
Checked By: N.T.
Seal & Signature: 01437
BSCAN:

Drawing: Set:
A-101.00 03 of 24