



**3RD FLOOR PLAN**  
SC: 3/16"=1'-0"

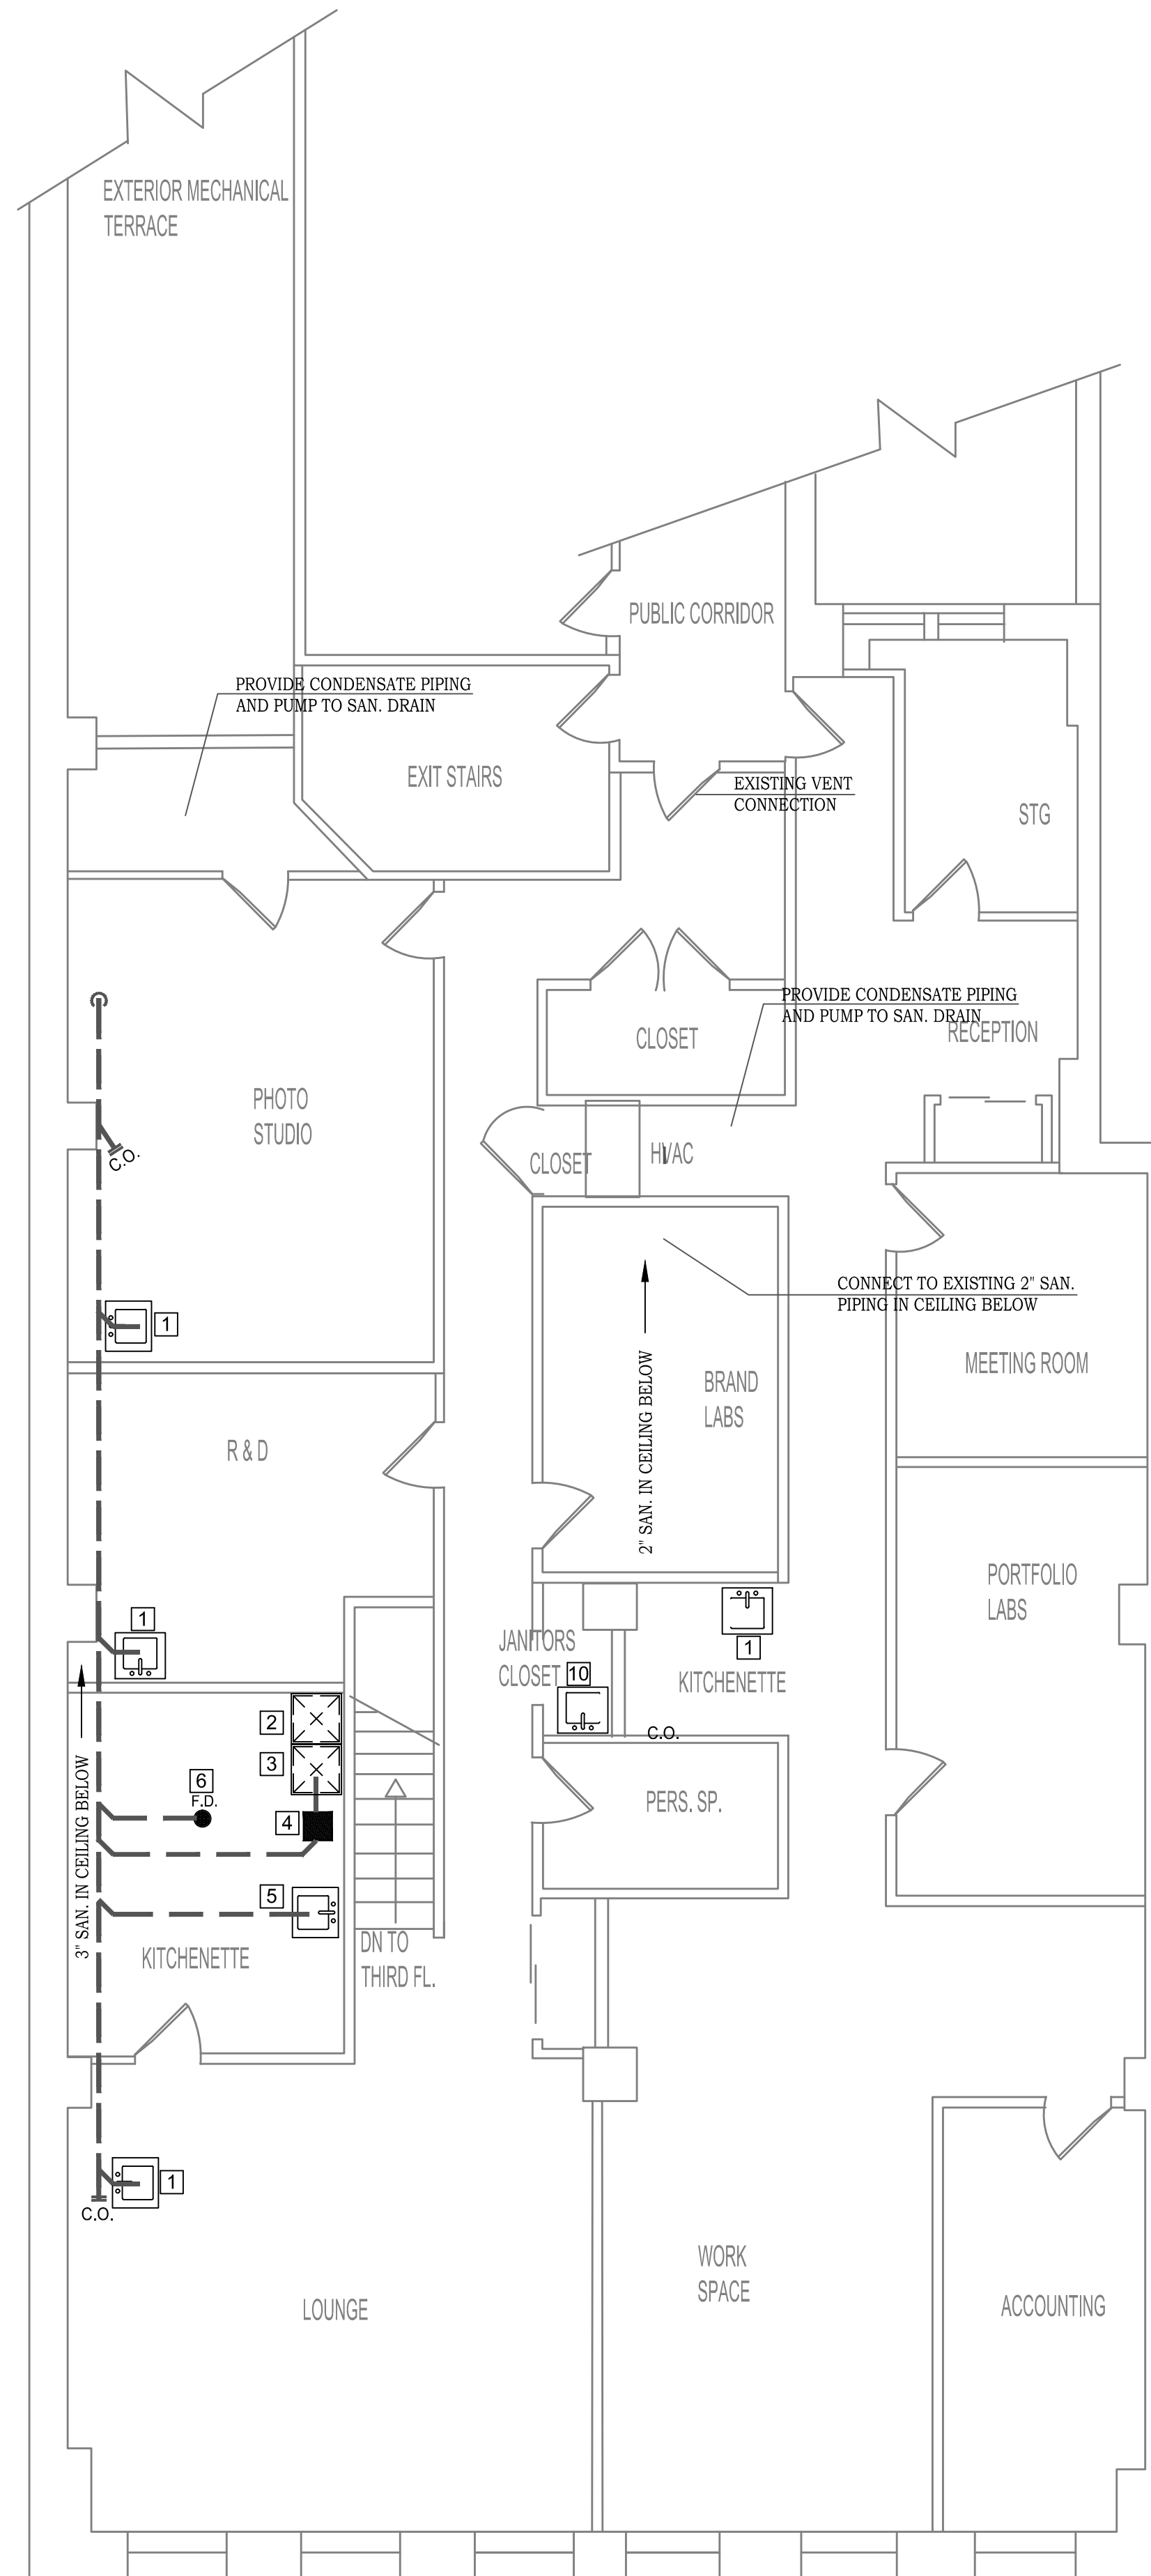

**4TH FLOOR PLAN**  
SC: 3/16"=1'-0"

**PLUMBING FIXTURE SCHEDULE**

- 1 NEW SINK
- 2 NEW PREP SINK
- 3 NEW POT SINK
- 4 NEW GREASE TRAP - 50 #
- 5 NEW HAND SINK
- 6 NEW FLOOR DRAIN
- 7 NEW WALL HUNG LAV
- 8 NEW WALL HUNG WATER CLOSET
- 9 NEW WATER FOUNTAIN
- 10 NEW SLOP SINK

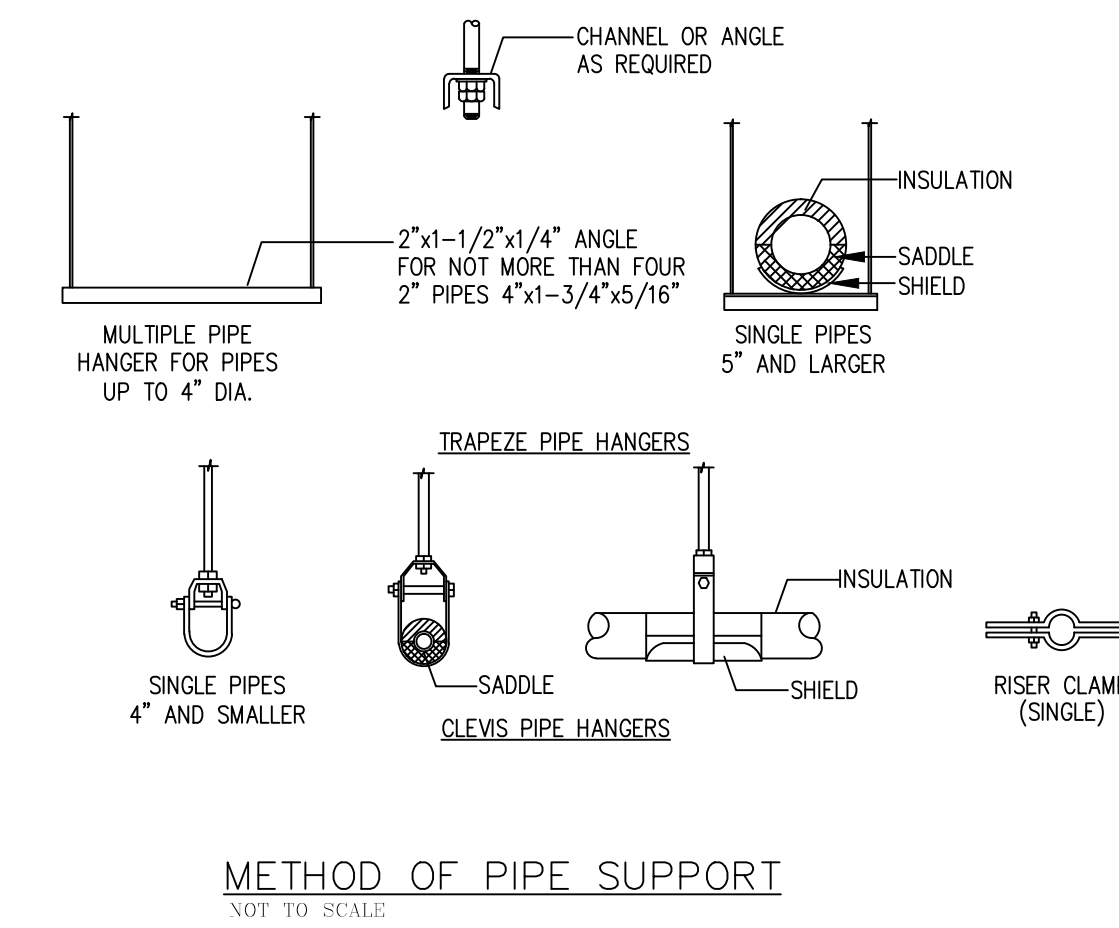

119 WEST 57TH STREET  
PREMISES  
119 W 57th St  
New York, NY  
**PLUMBING PLAN**  
3RD & 4TH FLOOR  
OFFICE RENOVATION