GENERAL POWER & DATA NOTES

- CENERAL CONTRACTOR SHALL VERIFY THE AVAILABLE ELECTRIC SERVICE IN THE TENANT'S SPACE AND ADVISE THE ARCHITECT OF HEISER PRICINGS PROOF TO SUBMETTING A BOOLD. CONNECT AND ELECTRICAL CONTRACTOR SHALL DESCONDED, CONNECT AND

- PROVIDE SECURISH TEATHER DATE OF ORder 10 TO ANY THE ORDER OF THE ORDE

- ON THE CONTROL WILLIAM SHOULD BE A TUDE MEASURED WITH THE SECTION AS ALL THE SECTION AS A

- CONTROL TO ACTUAL CONTROL OF COURT AS DESCRIBED.

 J. C. AND COOKERS WITH SECURITY OF COURT AS DESCRIBED.

 J. C. AND COOKERS WITH SECURITY COURT AS DESCRIBED.

 CONTROL OF A LECTURE COURT. CALLE, TO, AND COURT AS DESCRIBED.

 J. C. AND COOKERS WITH SECURITY COURT AS DESCRIBED.

 J. C. AND COURT AS DESCRIBED.

 J.

EQUIPMENT SYMBOLS

- © INDICATES CLIENT SUPPLIED COPIER
- TV INDICATES CLIENT SUPPLIED TELEVISION
- INDICATES CLIENT SUPPLIED MICROWAVE
- RF INDICATES CLIENT SUPPLIED REFRIGERATOR
- (CF) INDICATES CLIENT SUPPLIED COMPACT REFRIG
- INDICATES CLIENT SUPPLIED WATERCOOLER
- (M) INDICATES CLIENT SUPPLIED COFFEE MAKER

SECURITY DOOR SYSTEM

- WALL MOUNTED CARD REAGER FOR CLEARS SECURITY CARD KEY SYSTEM WITH CLEARS SECURITY CARD KEY SYSTEM WITH FRAME CLEAR WITH GRAG LINE, TO BE MOUNTED WEETING TO THE CARD WEETING THE CARD WEETING WITH CARD CARD REAGER BY SECURITY VENDED CARD REAGER BY SECURITY VENDED.
- WALL MOUNTED DOOR RELEASE BUTTON
 MOUNTED AT 3"C AFFL, UNLESS

 TO THE WINDOWS AND THE AFFE TO SECURITY
 AND/OR ENGINEERING CHAMMAS FOR
 CIRCUTTING AND ADDITIONAL BY CORNATION,
 PROVIDE CONCEUTS WITHIN PARTITION TO
 6" ABOVE FINCHED CELLING."
- -OR WALL MOUNTED DOOR RELEASE BUTTON PUSH BUTTON HARDWIRED TO DESK.
- —DB WALL MOUNTED DOOR BELL, WITH


 CONDUIT TO 6" ABOVE FINISHED CEILING, MOUNTED AT 3-2" AFFL.
- ML MAGNETIC (MAG) LOCK SET
- MS PASSIVE INFRA RED MOTION SENSOR DOOR RELEASE MECHANISM MOUNTED IN CEILING.

ELECTRICAL LEGEND

- WALL MOUNTED DUPLEX ELECTRICAL OUTLET / RECEPTACLE, MOUNTED AT 15' AFFL, UNLESS OTHERWISE NOTES

- SC WALL MOUNTED SEPARATE CIRCUIT
 DURLEX ELECTRICAL OUTLET/
 RECEPTACLE, MOUNTED 15' AFFL, UNLESS
 OTHERWISE NOTED.
- SC WALL MOUNTED SEPARATE CIRCUIT QUADRUPLEX ELECTRICAL OUTLET / RECEPTACLE, MONTED 15" AFFL., UNLESS OTHERWISE NOTED.
- FURNITURE MOUNTED POWER AND DATA OUTLET SUPPLIED BY FURNITURE VENDOR
- "WHIP" LOCATION FOR NEW ELECTRICAL FEED VOICE/DATA WIRING

- GENERAL NOTES: ALL OUTLETS AND SWITCHES TO BE MFG, BY LEVITON DECORA SERIES COMMERCIAL GRADE. COLOR WHITE ANDIOR MATCH WALL PAINT COLOR UNLESS OTHERWISE NOTED.

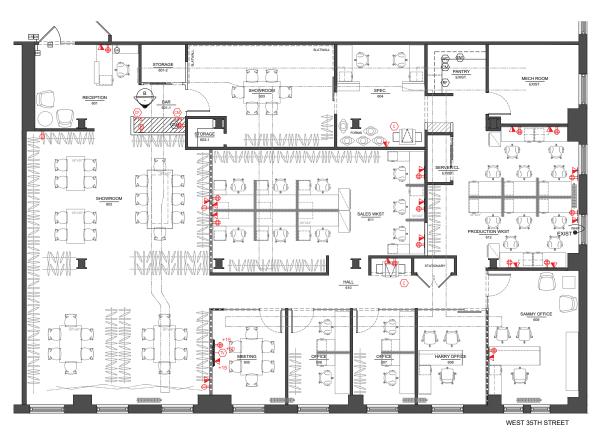



GENERAL NOTE:

- 1. ALL WORK SMALL CONFORM TO ALL STATE AND
 2. FINAL LAYOUT TO BE APPROVED BY RICHARD
 3. FINAL LAYOUT TO BE APPROVED BY RICHARD
 3. MIN DESCRIPT PORT TO PRAMACE.
 3. MIT TO CARRY TO STATE TO STATE TO STATE
 4. ALL DOORS BALL BE INDEREDOR TO
 4. ALL DOORS BALL BE INDEREDOR TO
 5. ALL DOORS BALL BE INDEREDOR TO
 6. CONTRACTOR SHALL REMAIN BALL
 6. CONTRACTOR SHALL REMAIN.
 6. CONTRACTOR SHALL DELIVERES MORE BELEVIOR.
 6. CONTRACTOR SHALL REMAIN.
 6. CONTRACTOR SHALL REMAIN.
 6. CONTRACTOR SHALL DELIVERES MORE BELEVIOR.
 6. CONTRACTOR SHALL SHALL DELIVERES MORE BELEVIOR.
 6. CONTRACTOR SHALL SHALL DELIVERES MORE BELEVIOR.
 6. CONTRACTOR SHALL SHALL

KEYED PLAN N.T.S.



6TH FLOOR

AUG. 20, 2020 ISSUED FOR BLDG. REVIEW

SCALE: AS NOTED

PROJECT: 463 7TH AVE., NEW YORK, NY 10018

DRAWING: 6TH FLOOR PLAN, SUITE 601 POWER AND DATA PLAN