


LEGEND

- FPSC EXISTING FIRE PROOF SELF CLOSING DOOR TO REMAIN
- EXISTING WALLS TO REMAIN
- NEW WALLS
- EXISTING HALF WALLS

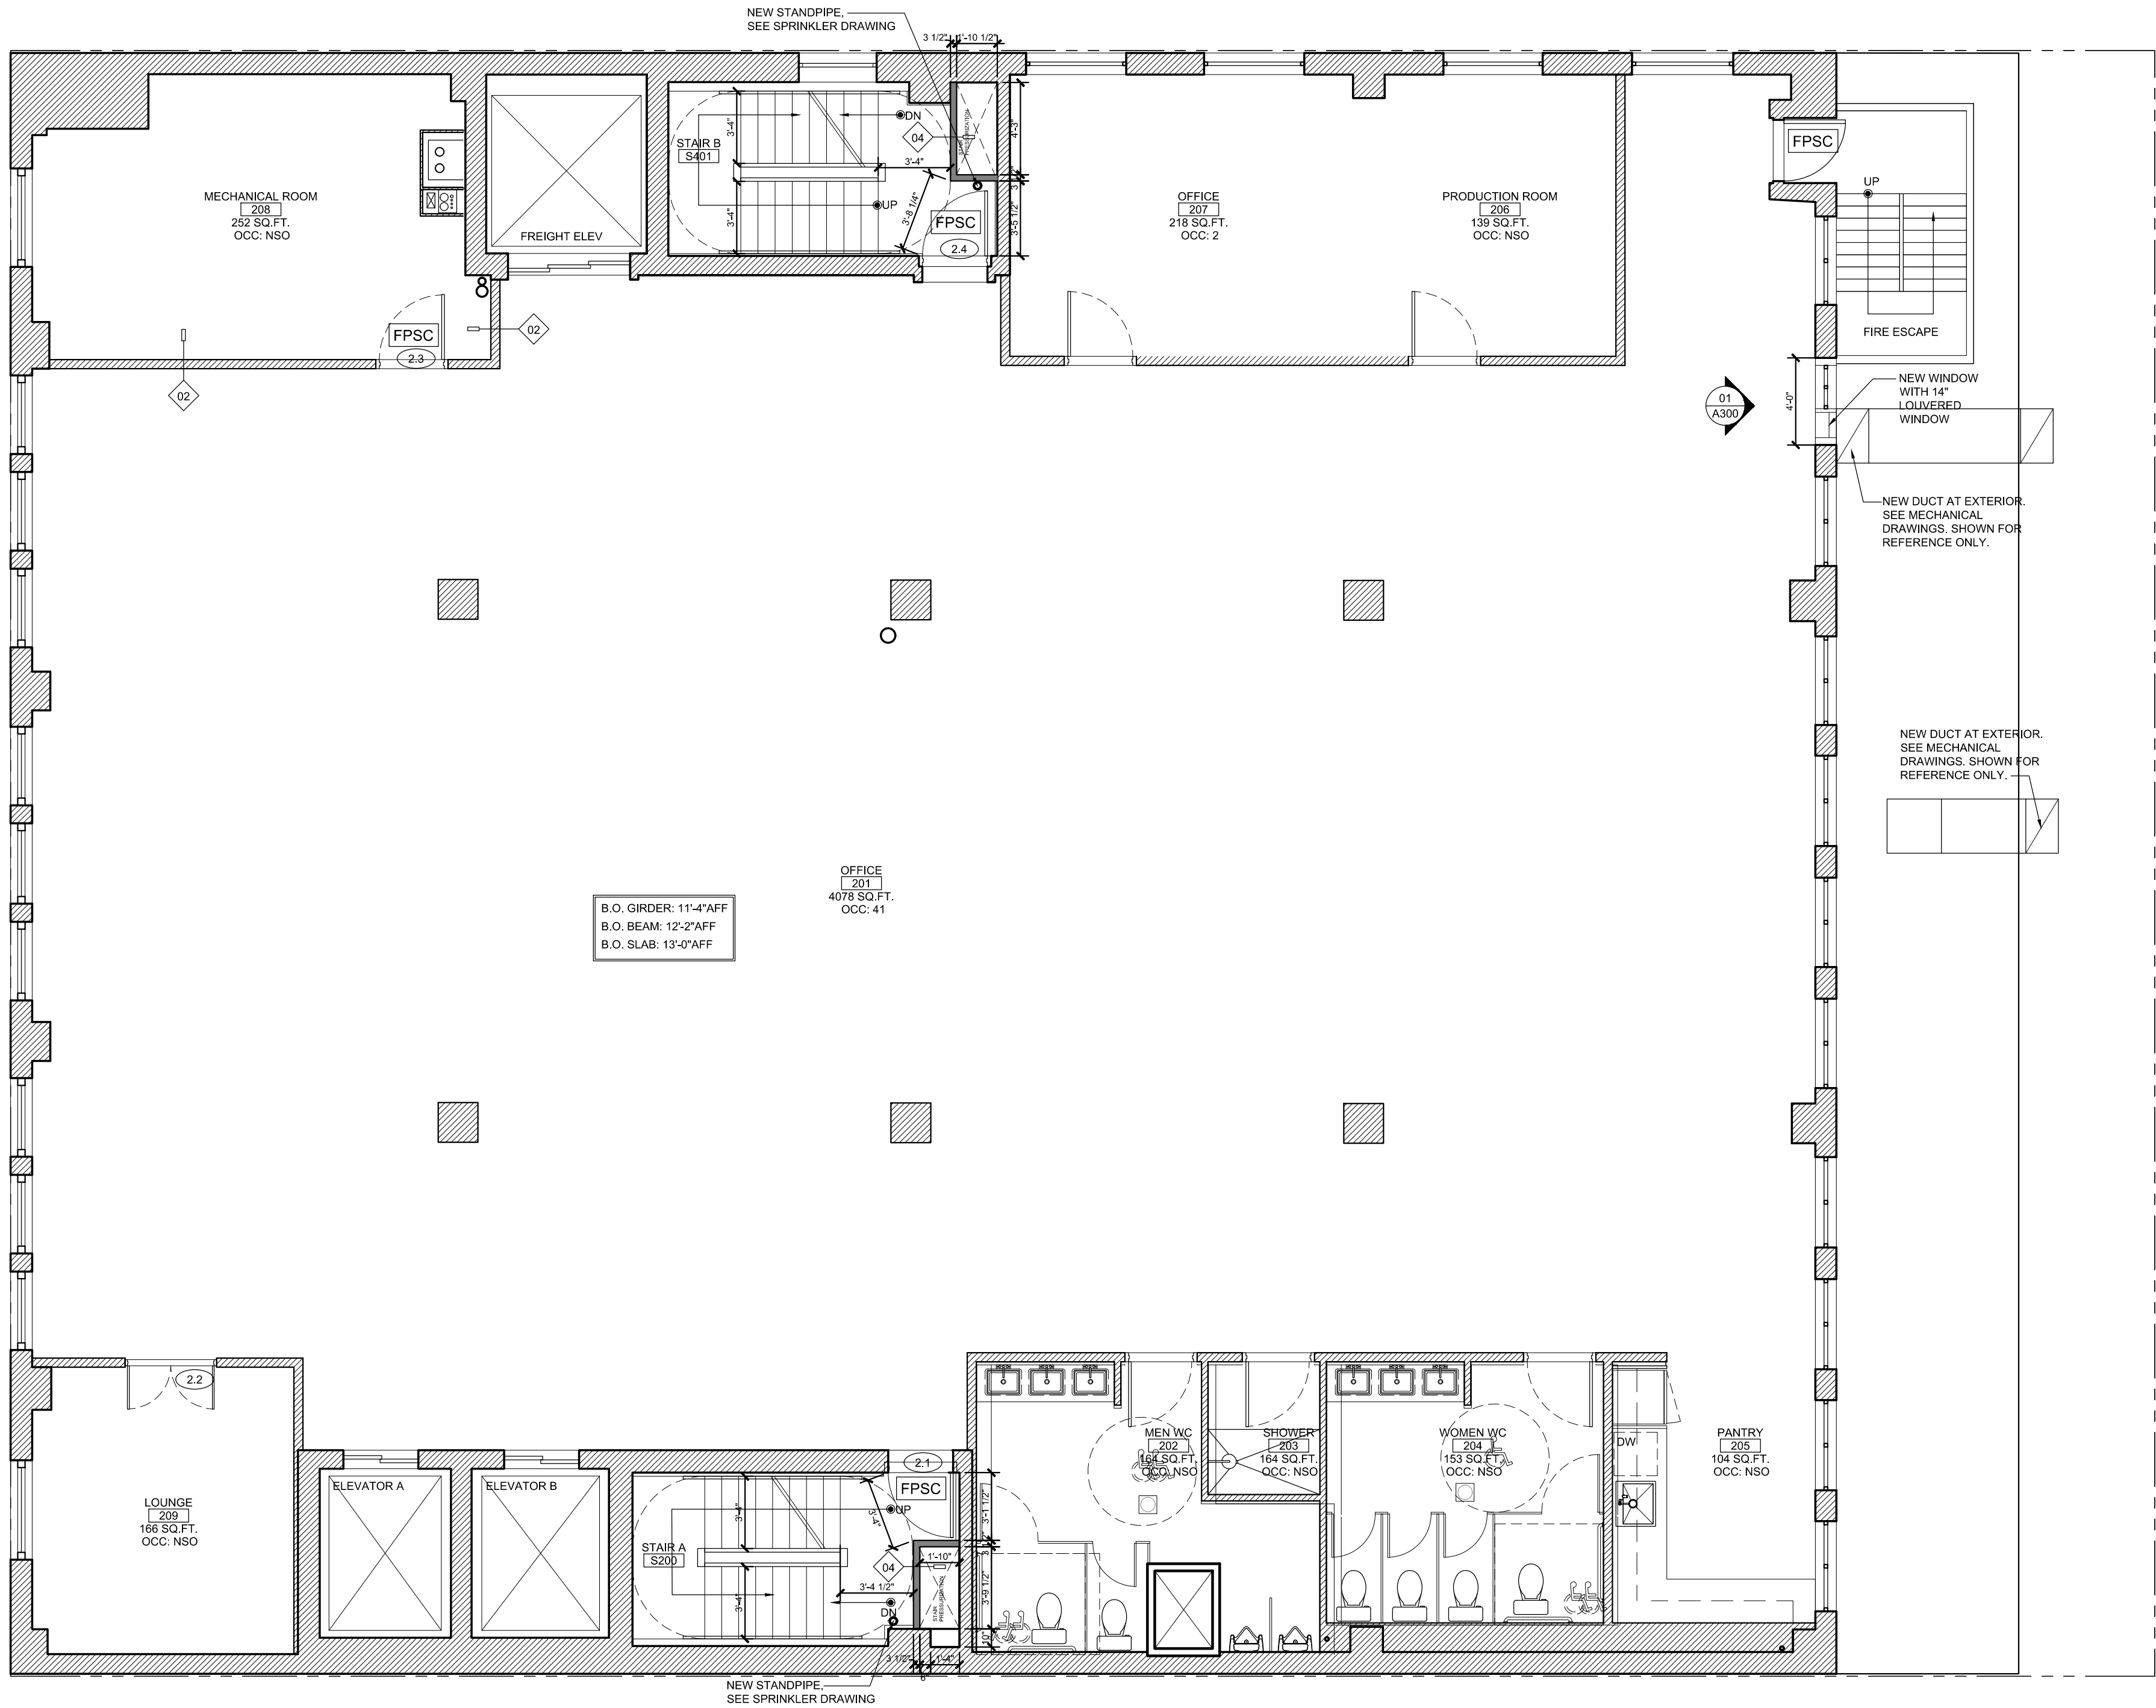

01 2ND FLOOR CONSTRUCTION PLAN

SCALE: 3/16"=1'-0"

SET DATE

OWNER

151 WEST 30TH STREET
NEW YORK, NY, 10001

EXPEDITOR:

PROJECT:

151 WEST 30TH STREET
NEW YORK, NY 10001

BUILDING FLOOR NUMBER:
2ND FLOOR

DRAWING:
CONSTRUCTION PLAN

SEAL & SIGNATURE



DATE: 05.03.2024

PROJECT NO. 19053

SCALE: 3/16"=1'-0"

DRAWING NO.

A102.00

DRAWING: