
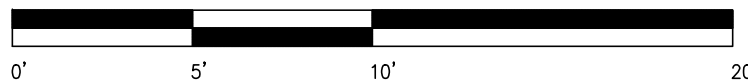


- NOTES:
- 12-PERSON CONFERENCE ROOM
 - 8-PERSON CONFERENCE ROOM
 - PANTRY
 - BREAKOUT SPACES
 - WELLNESS ROOM
 - IDF ROOM
 - (3) PRIVATE OFFICES
 - (54) OPEN WORKSTATION DESKS

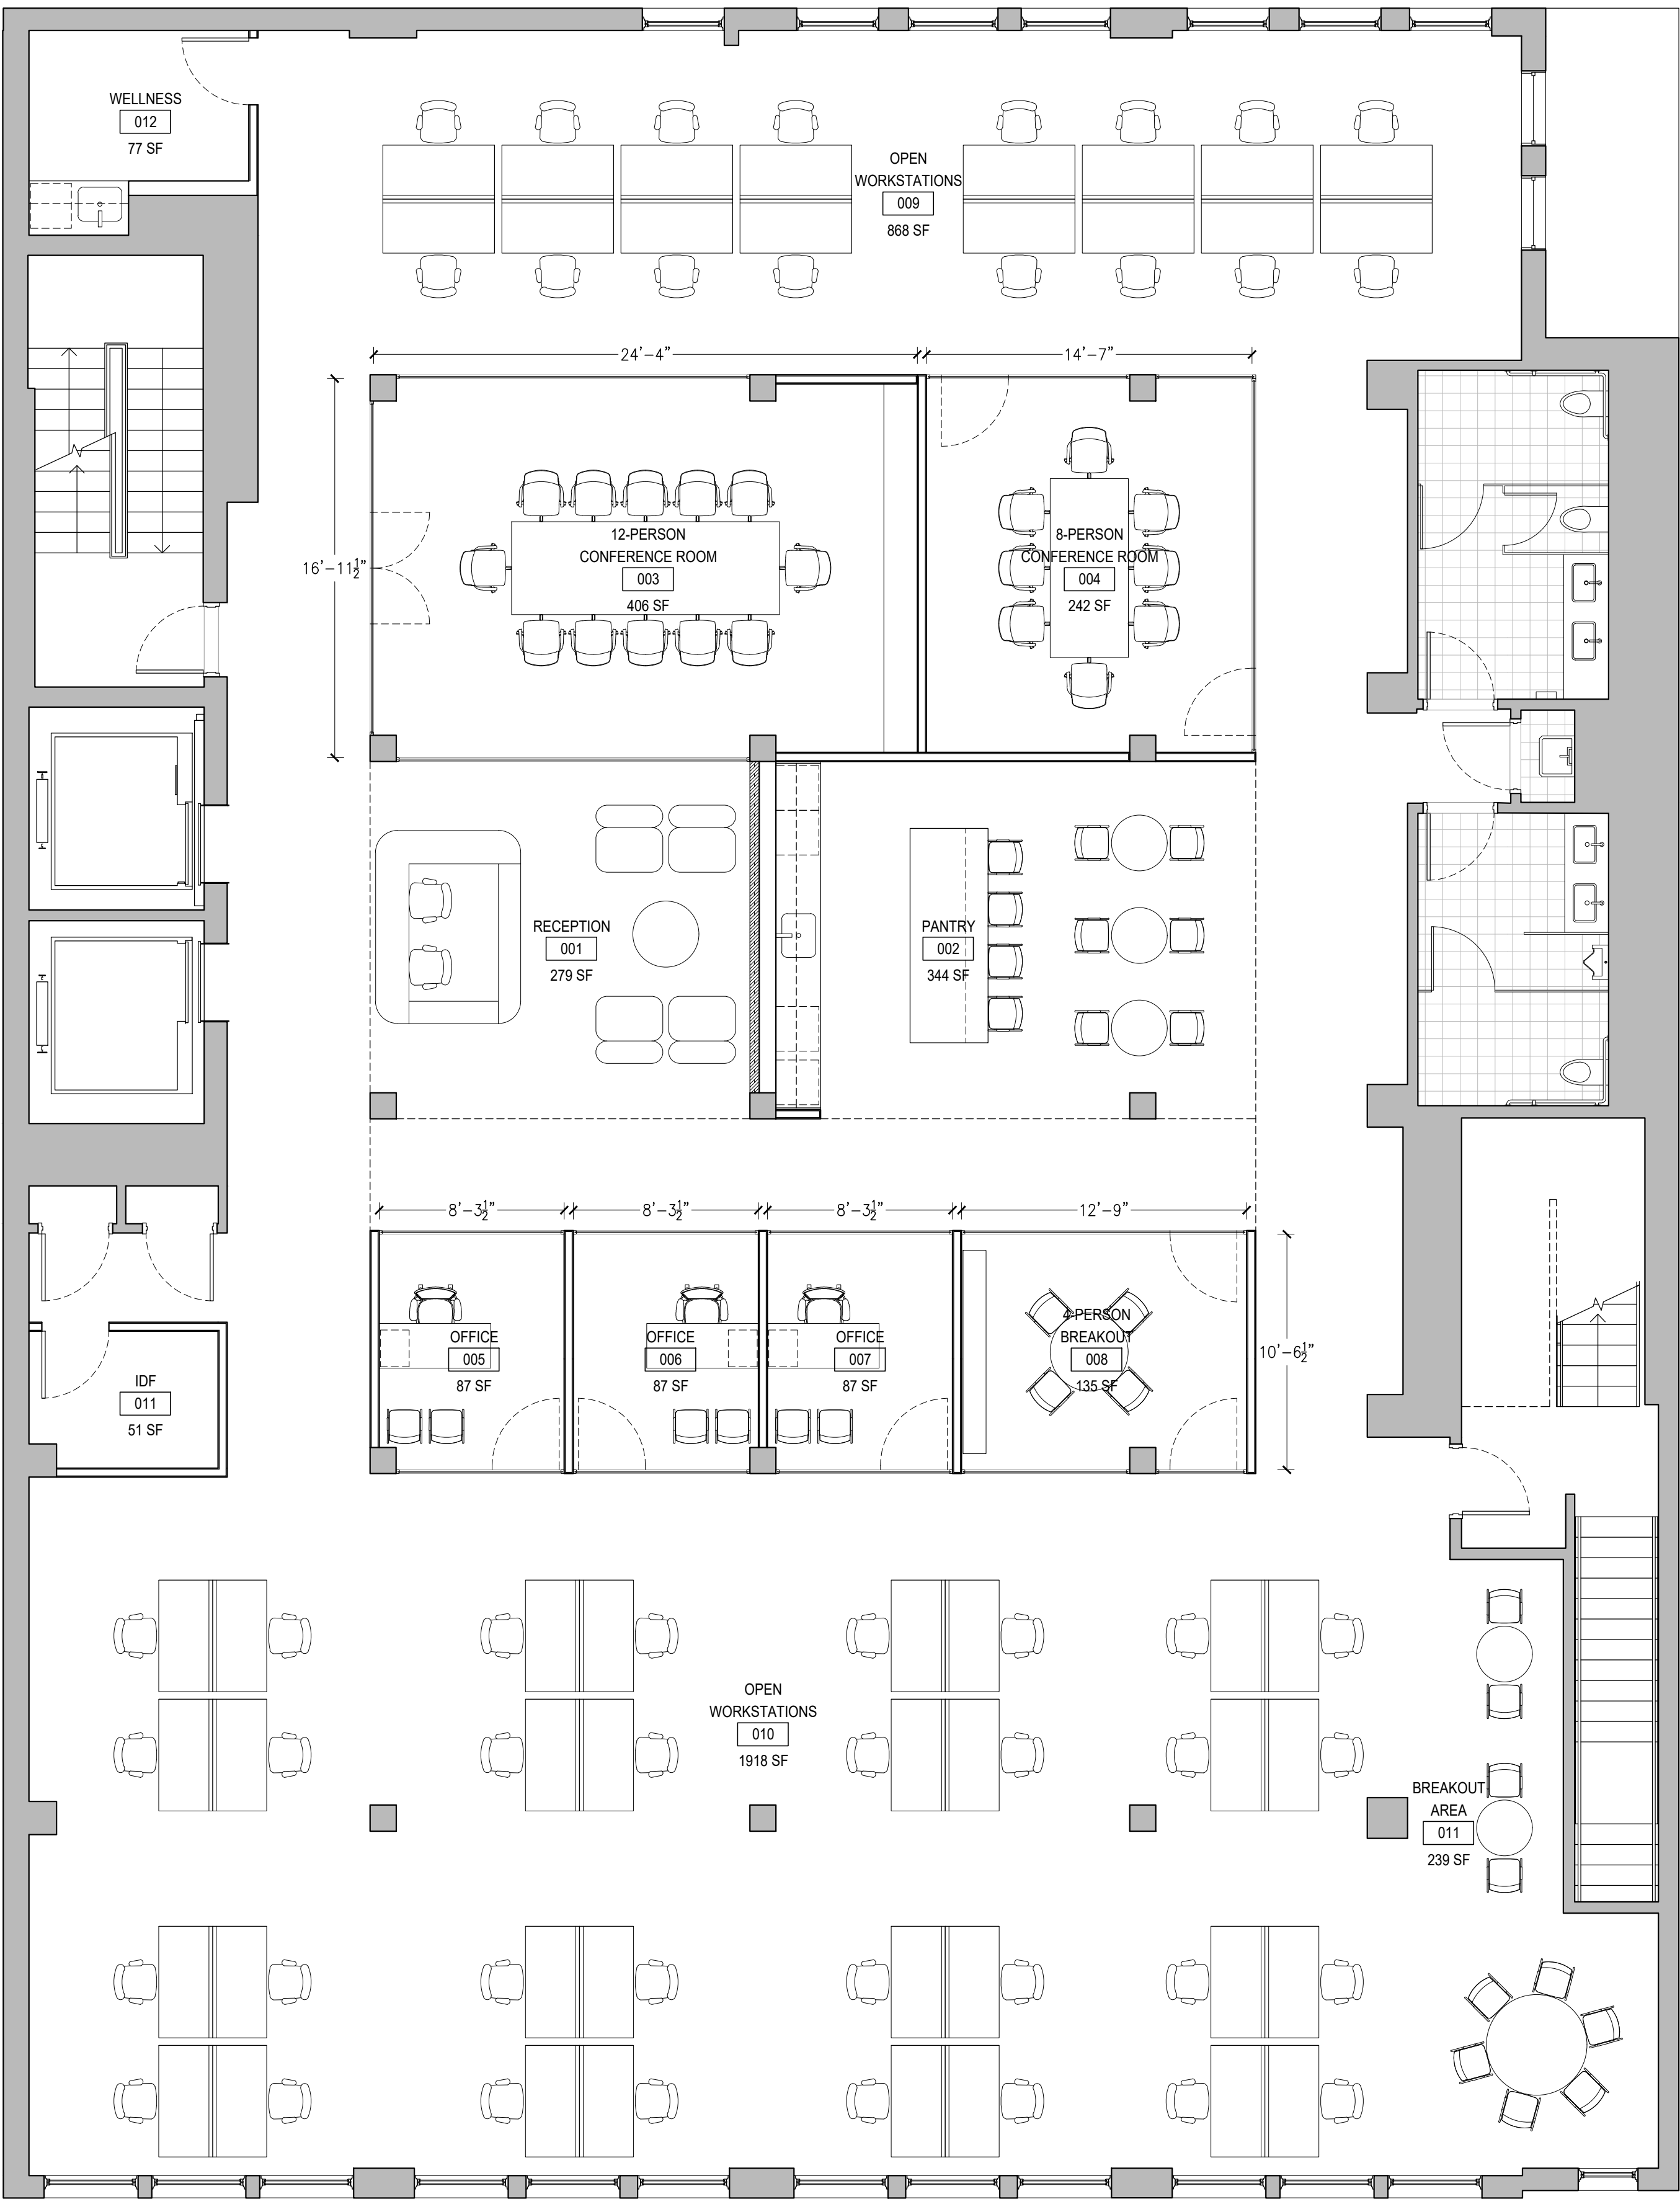

DRAWING KEY

- EXISTING WALL
- EXISTING COLUMN
- NEW PARTITION
- AREA REQUIRING WATERPROOFING
- NOT IN SCOPE

DRAWING STATUS:
ISSUED FOR REVIEW
DRAWING STATUS:
08 JUL 2021

SEAL AND SIGNATURE

DESIGNER

FORMAT
ARCHITECTURE OFFICE, PLLC
55 Washington Street, Suite 312D
Brooklyn, NY 11201

PROJECT
405 WEST 13TH

405 West 13th Street
New York, NY 10014

DRAWING SET
**ARCHITECTURAL
TEST FIT PLAN**

DRAWING TITLE
**2ND FLOOR
TEST FIT PLAN**

PROJECT # 2103

DRAWN BY AM

DATE

SCALE 1/4" = 1'-0"

A-100.00
SHEET